

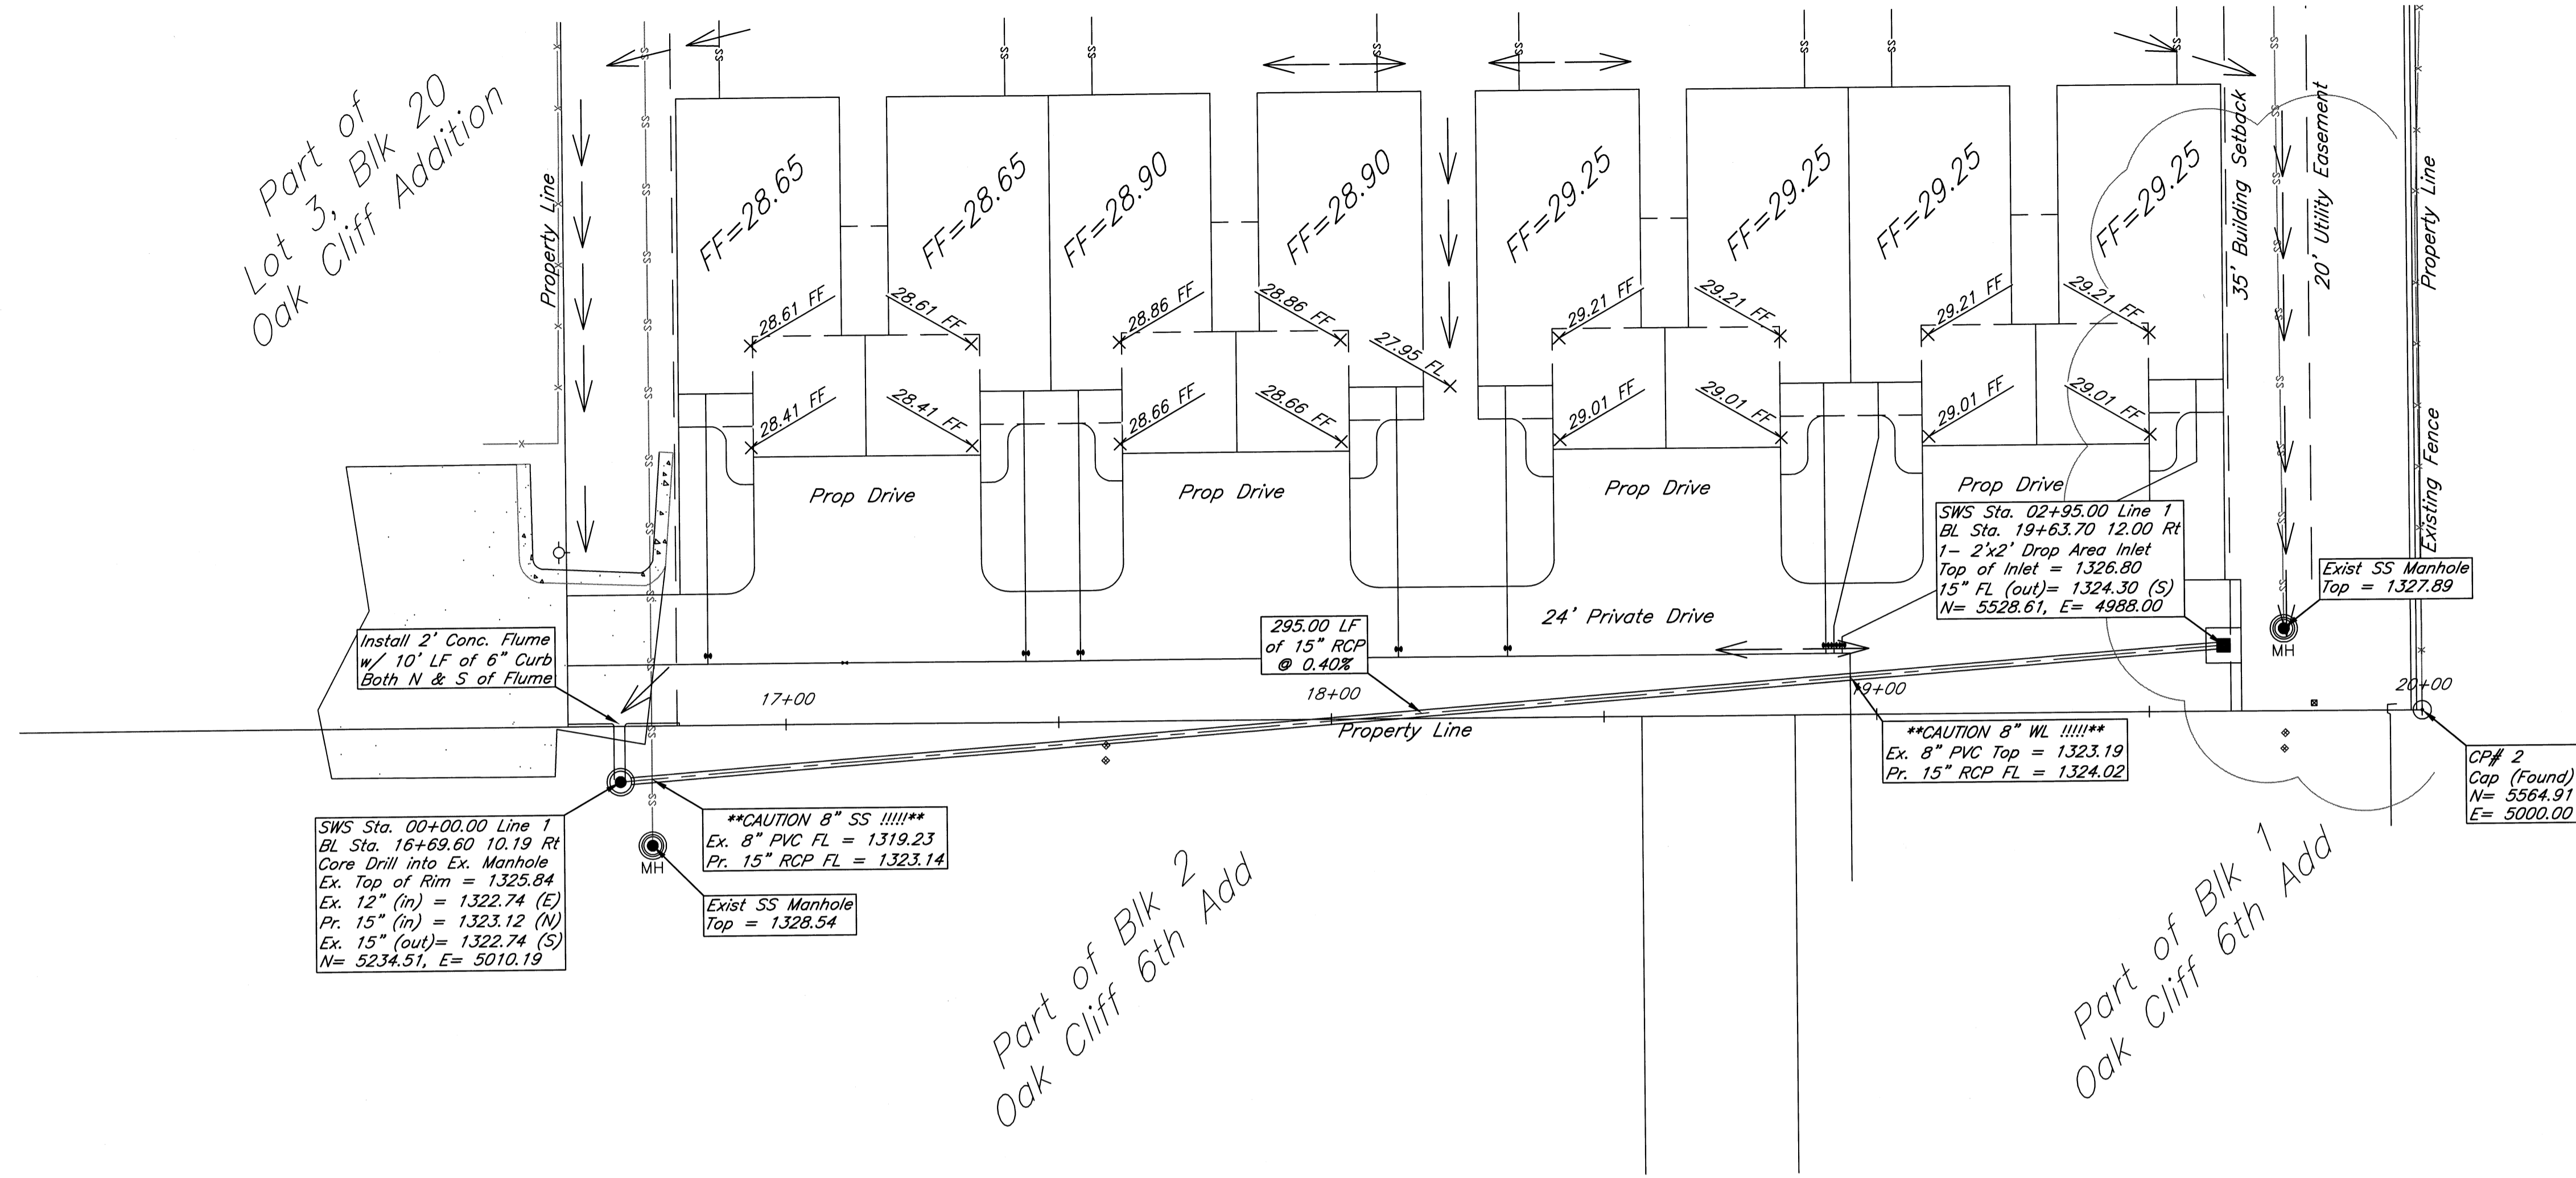


Part of Lot 3, Blk 20 Oak Cliff Addition

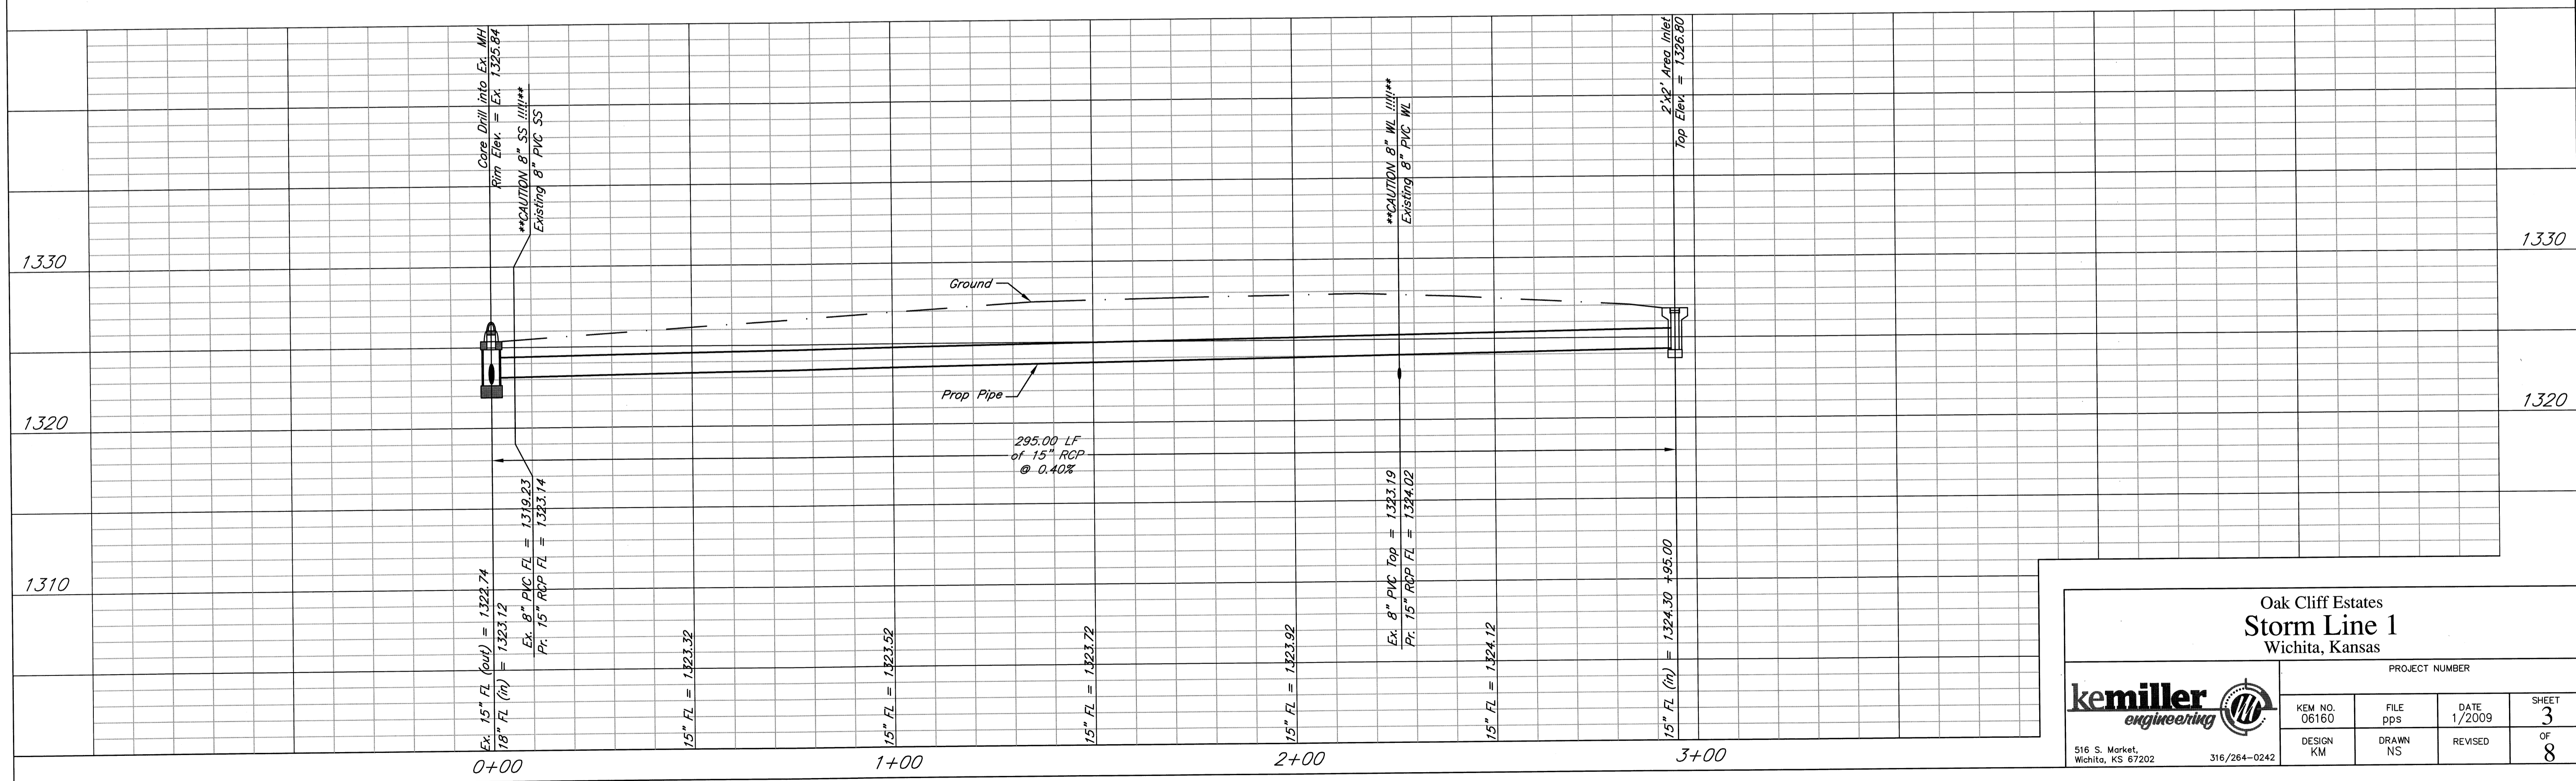

Part of Blk 2 Oak Cliff 6th Add

Part of Blk 1 Oak Cliff 6th Add

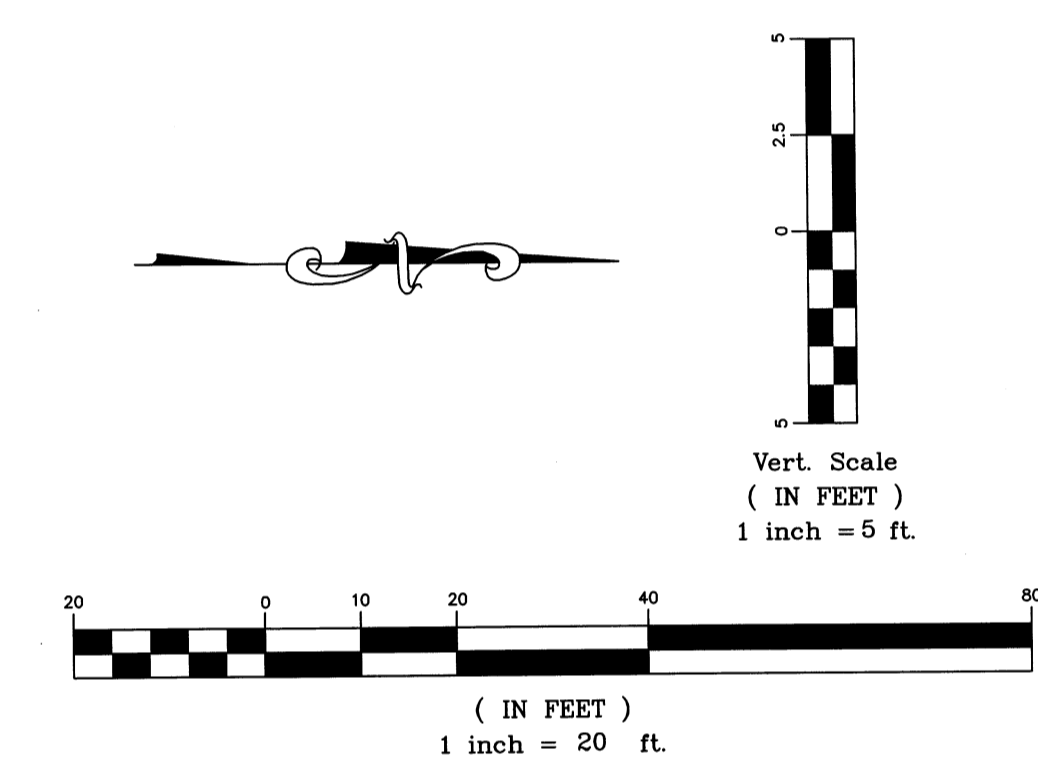

Oak Cliff Estates  
Storm Line 1  
Wichita, Kansas

**kemiller engineering**

|               |          |             |         |
|---------------|----------|-------------|---------|
| KEM NO. 06160 | FILE pps | DATE 1/2009 | SHEET 3 |
| DESIGN KM     | DRAWN NS | REVISED     | OF 8    |

516 S. Market, Wichita, KS 67202      316/264-0242