


**"NO LEFT TURN" NOTE:**  
 R3-2 (NO LEFT TURN) SIGNS SHALL BE MOUNTED ON MAST ARMS BETWEEN SIGNAL HEADS WHEN POSSIBLE. IF MAST ARM MOUNTING IS NOT POSSIBLE, SIGNS SHALL BE INSTALLED ON FAR LEFT CORNERS FOR ALL DIRECTIONS AND FOR ALL PHASES.

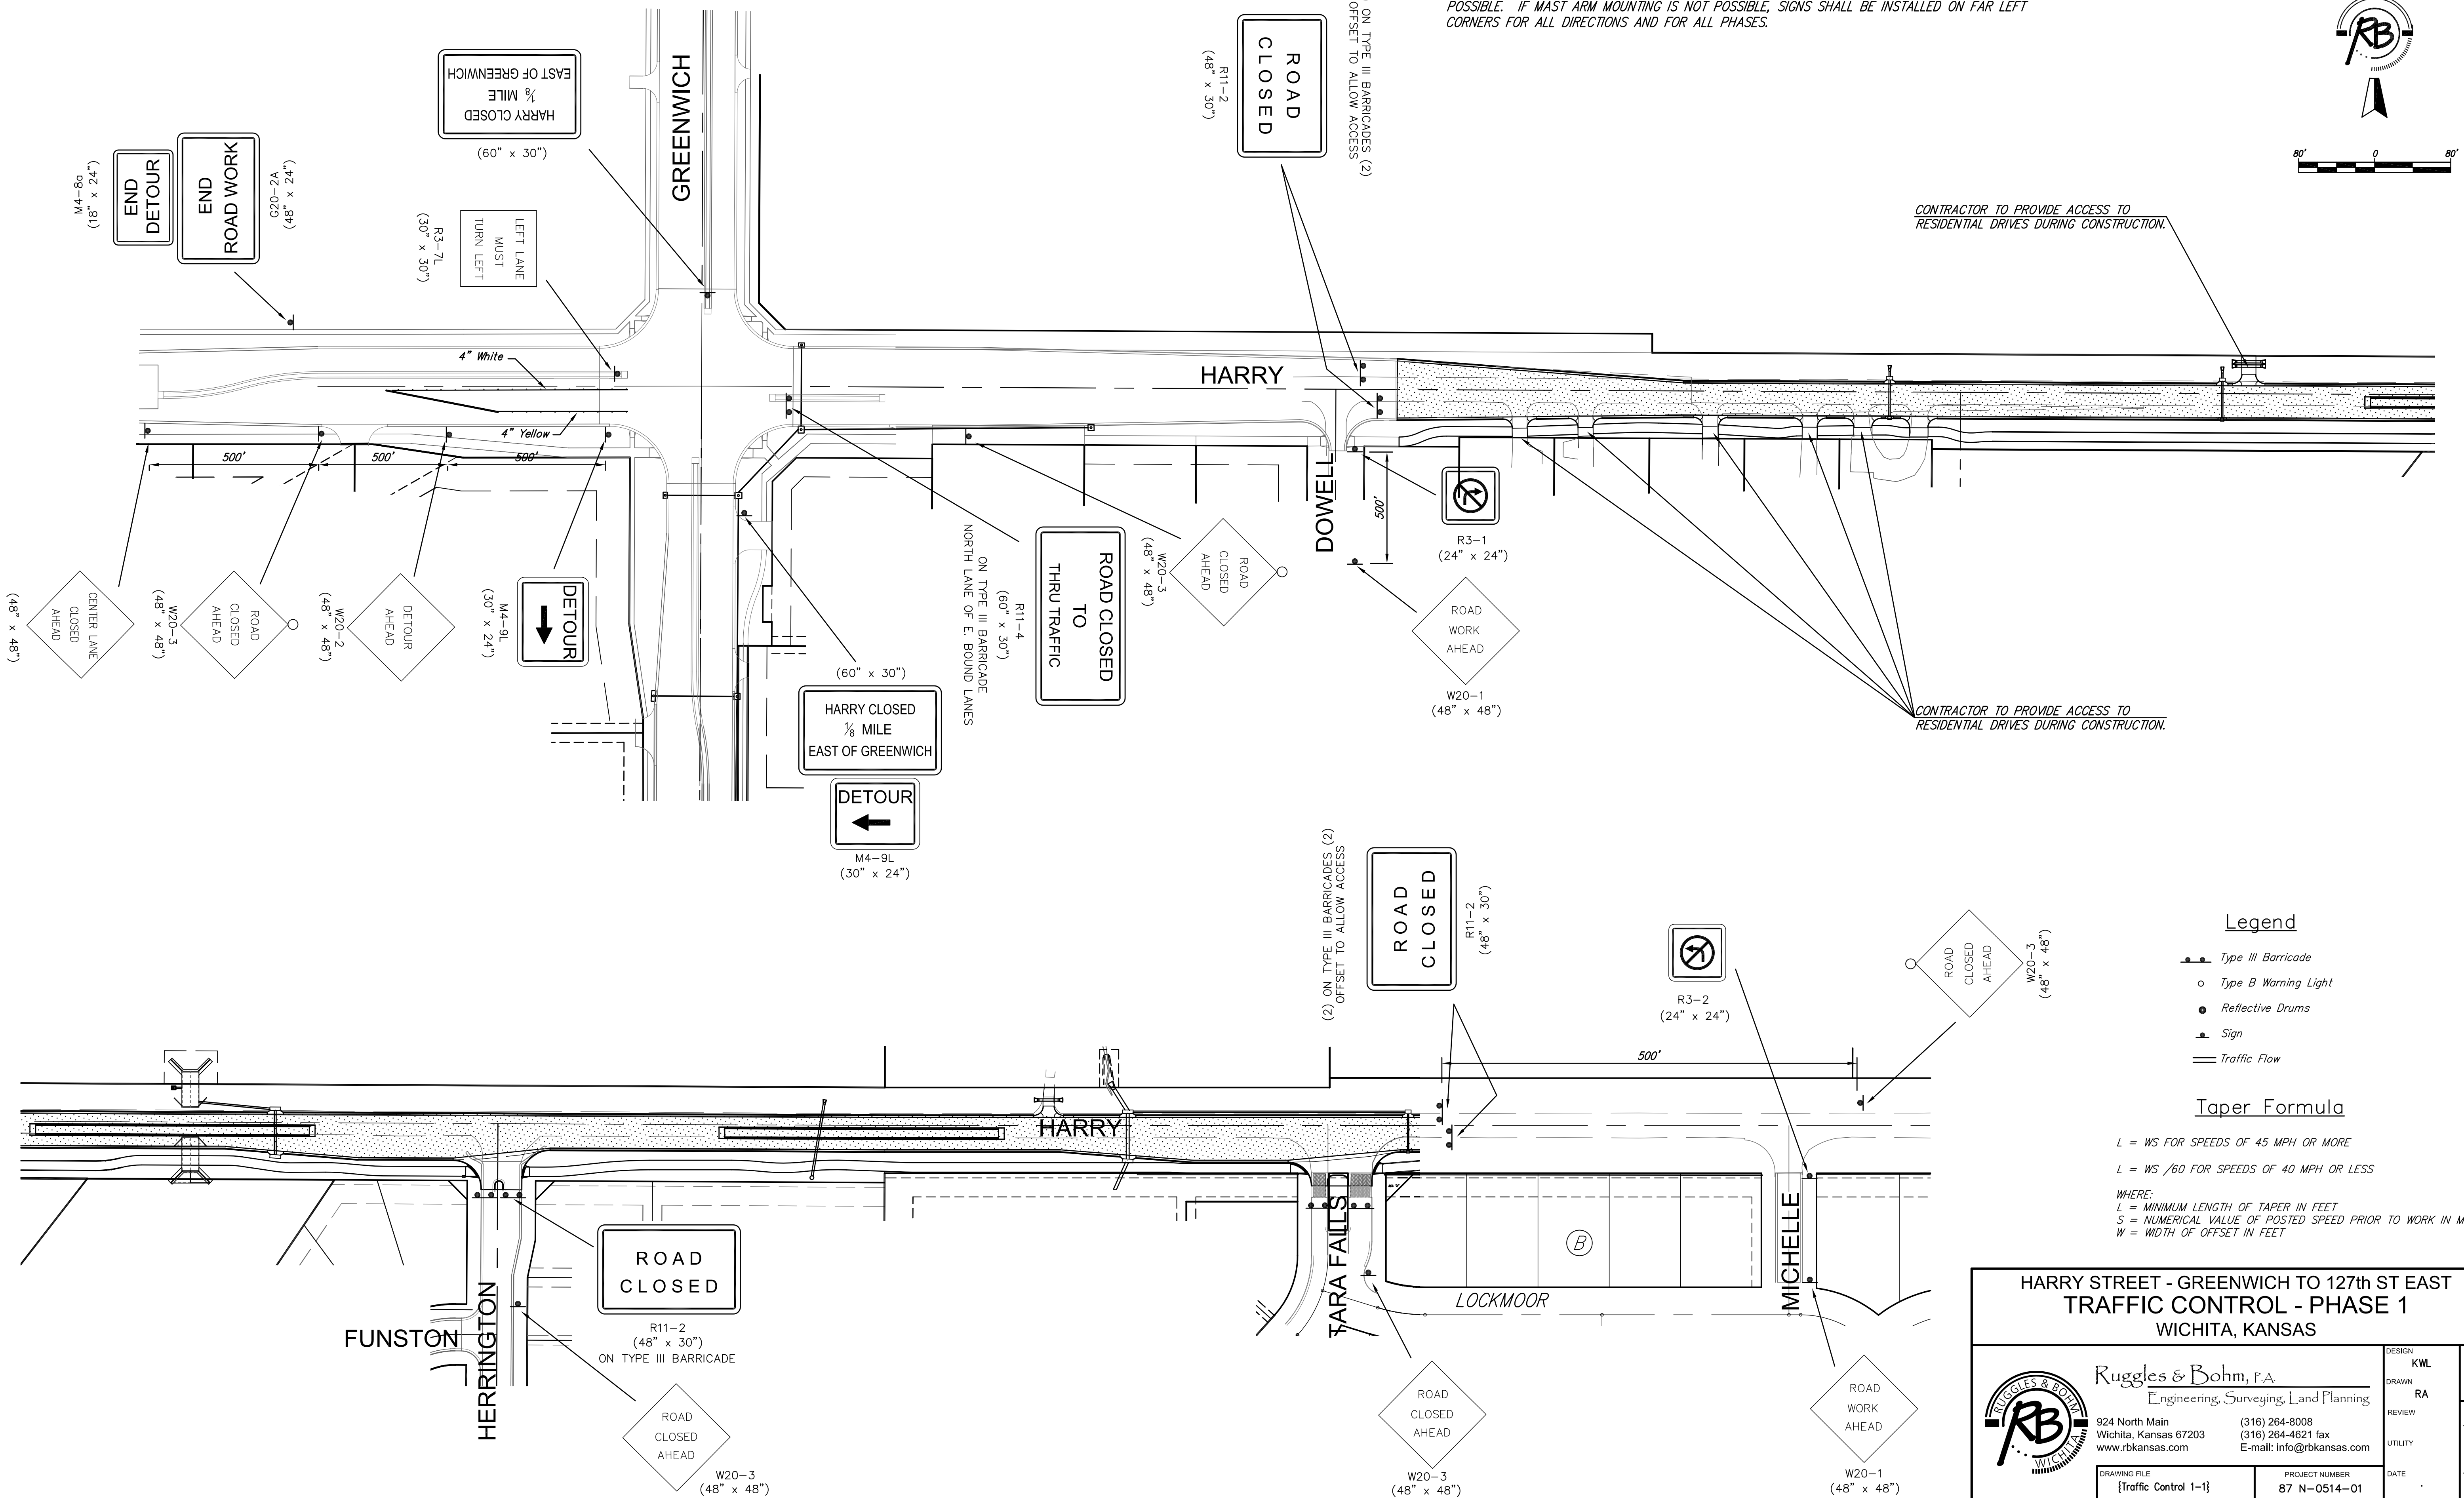


**Legend**

- Type III Barricade
- Type B Warning Light
- Reflective Drums
- ▲ Sign
- Traffic Flow

**Taper Formula**

$L = WS$  FOR SPEEDS OF 45 MPH OR MORE  
 $L = WS / 60$  FOR SPEEDS OF 40 MPH OR LESS  
 WHERE:  
 L = MINIMUM LENGTH OF TAPER IN FEET  
 S = NUMERICAL VALUE OF POSTED SPEED PRIOR TO WORK IN MPH  
 W = WIDTH OF OFFSET IN FEET
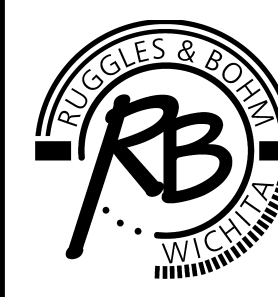
<b>HARRY STREET - GREENWICH TO 127th ST EAST TRAFFIC CONTROL - PHASE 1 WICHITA, KANSAS</b>	
 <b>Ruggles &amp; Bohm, P.A.</b> Engineering, Surveying, Land Planning 924 North Main Wichita, Kansas 67203 www.rbkansas.com	(316) 264-8008 (316) 264-4621 fax E-mail: info@rbkansas.com
DESIGN: KWL DRAWN: RA REVIEW: UTILITY: DATE:	PROJECT NUMBER: 87 N-0514-01
DRAWING FILE: {Traffic Control 1-1}	SHEET OF 105 3240E 148