
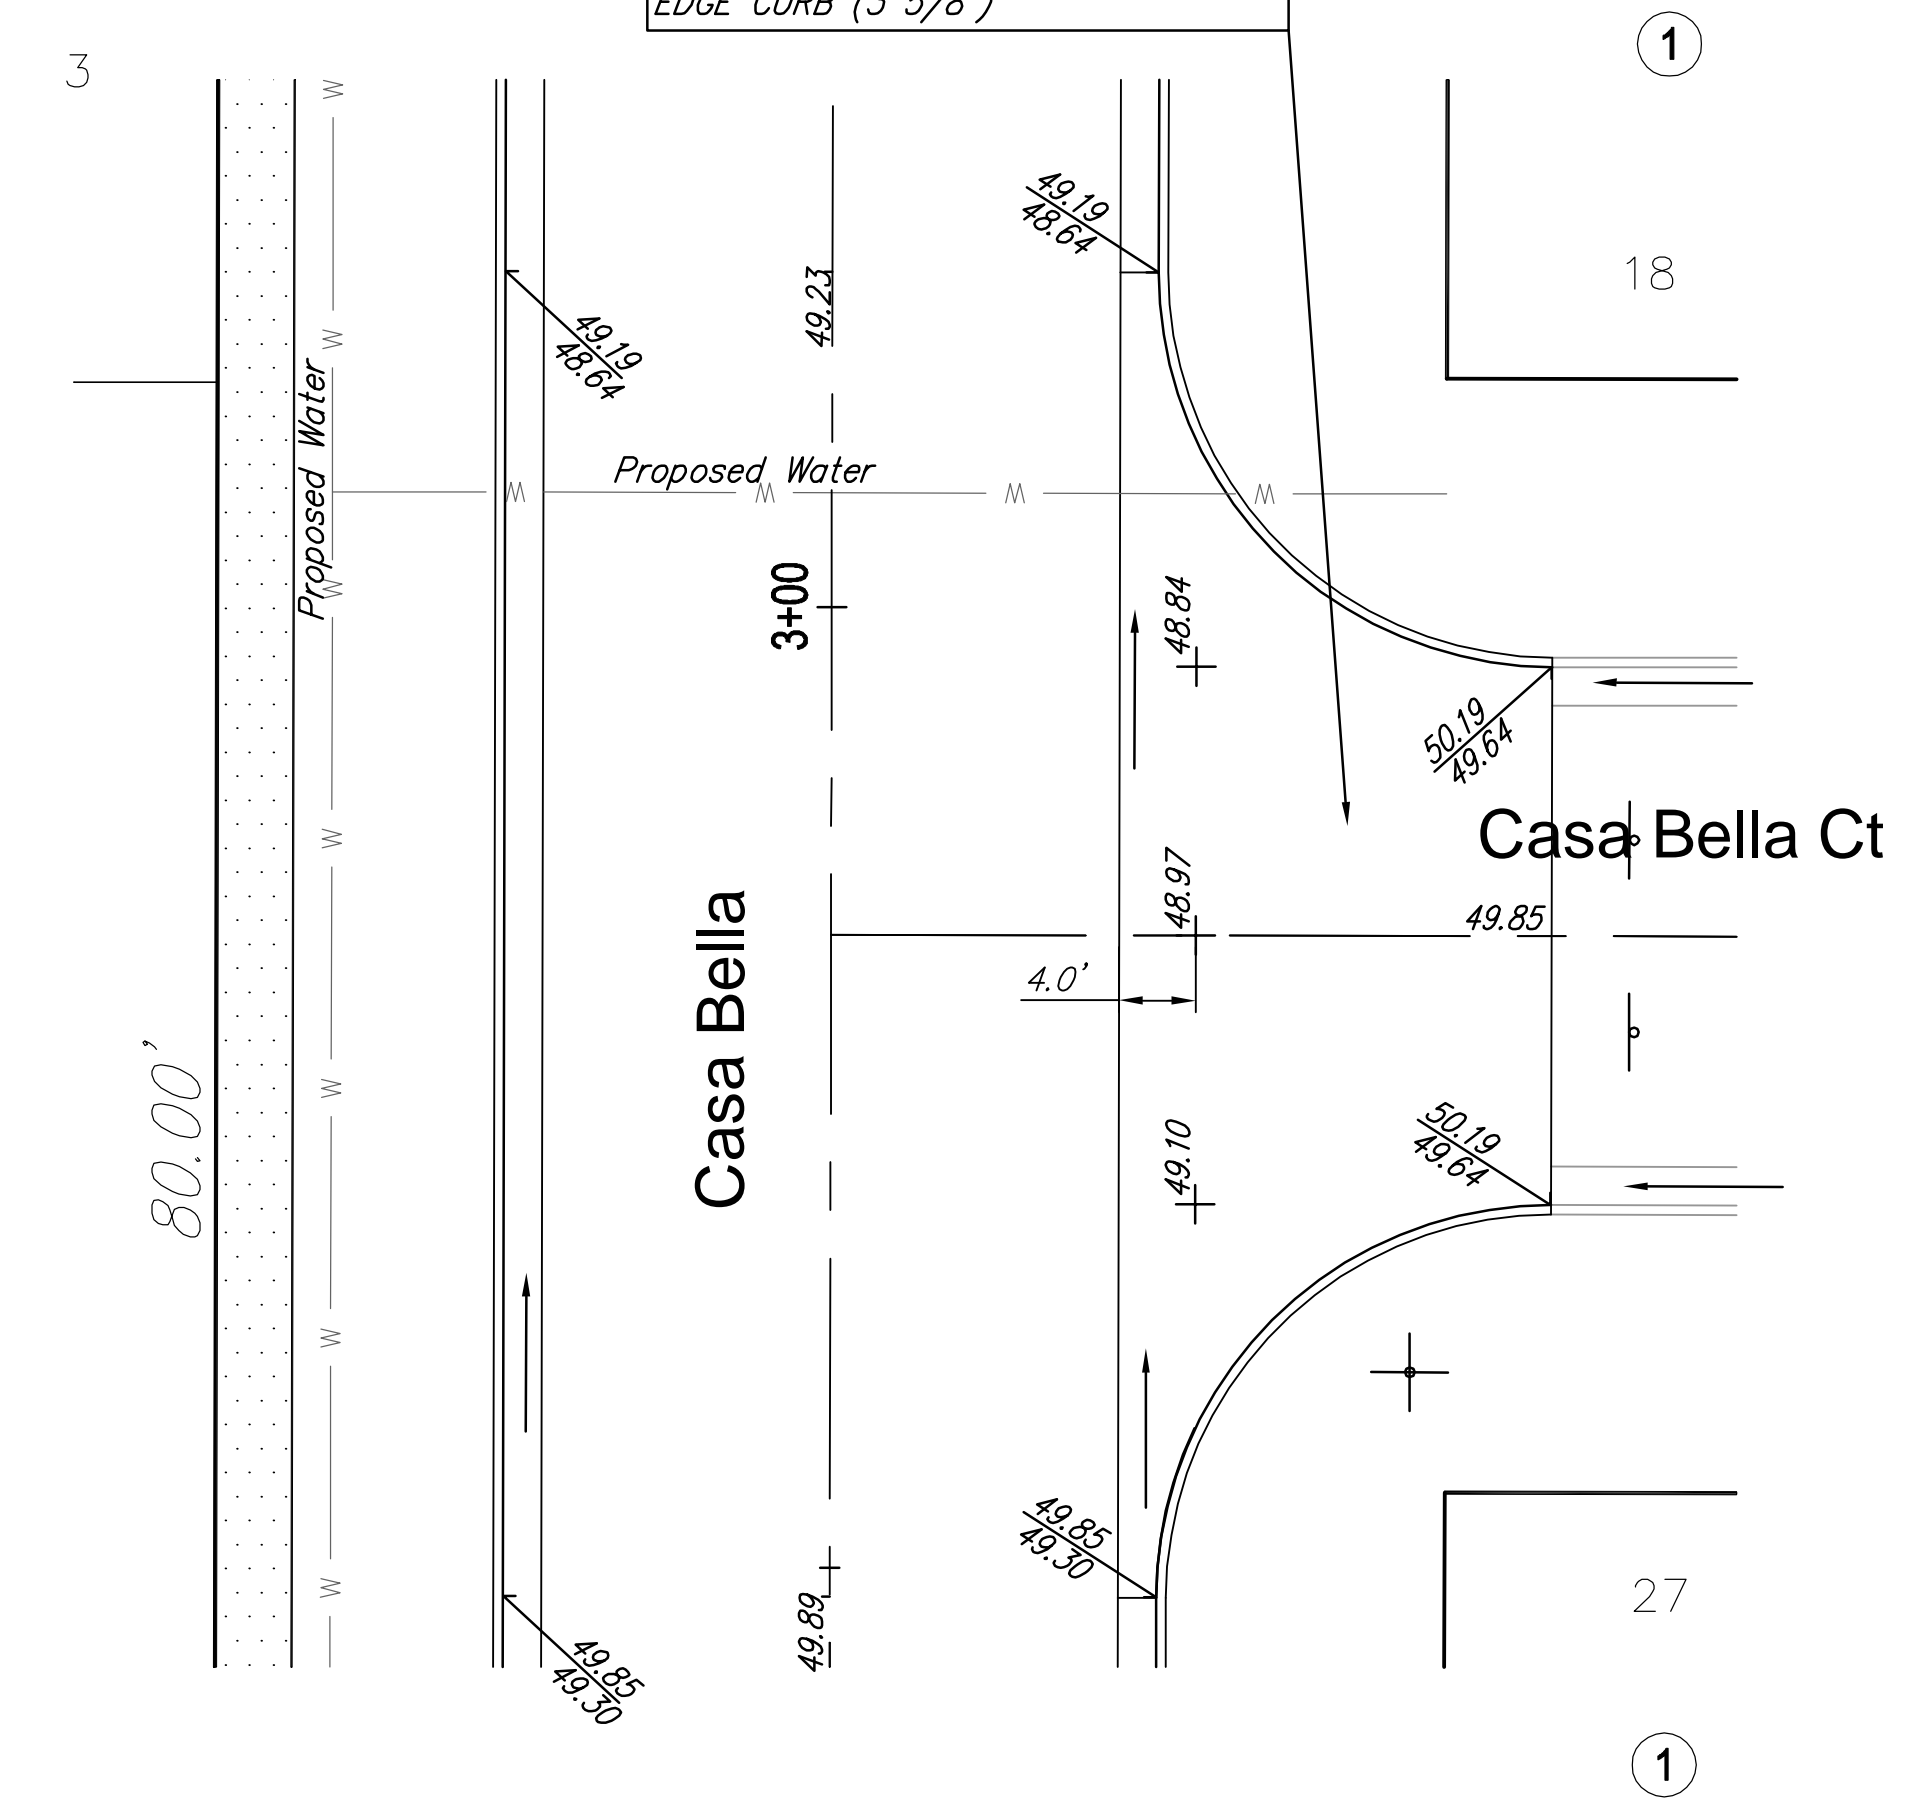


CONSTRUCT VALLEY GUTTER PAVEMENT.  
7" REINFORCED CONCRETE W/ 5"  
CRUSHED ROCK BASE AND MONOLITHIC  
EDGE CURB (3 5/8")

CONSTRUCT VALLEY GUTTER PAVEMENT.  
7" REINFORCED CONCRETE W/ 5"  
CRUSHED ROCK BASE AND MONOLITHIC  
EDGE CURB (3 5/8")

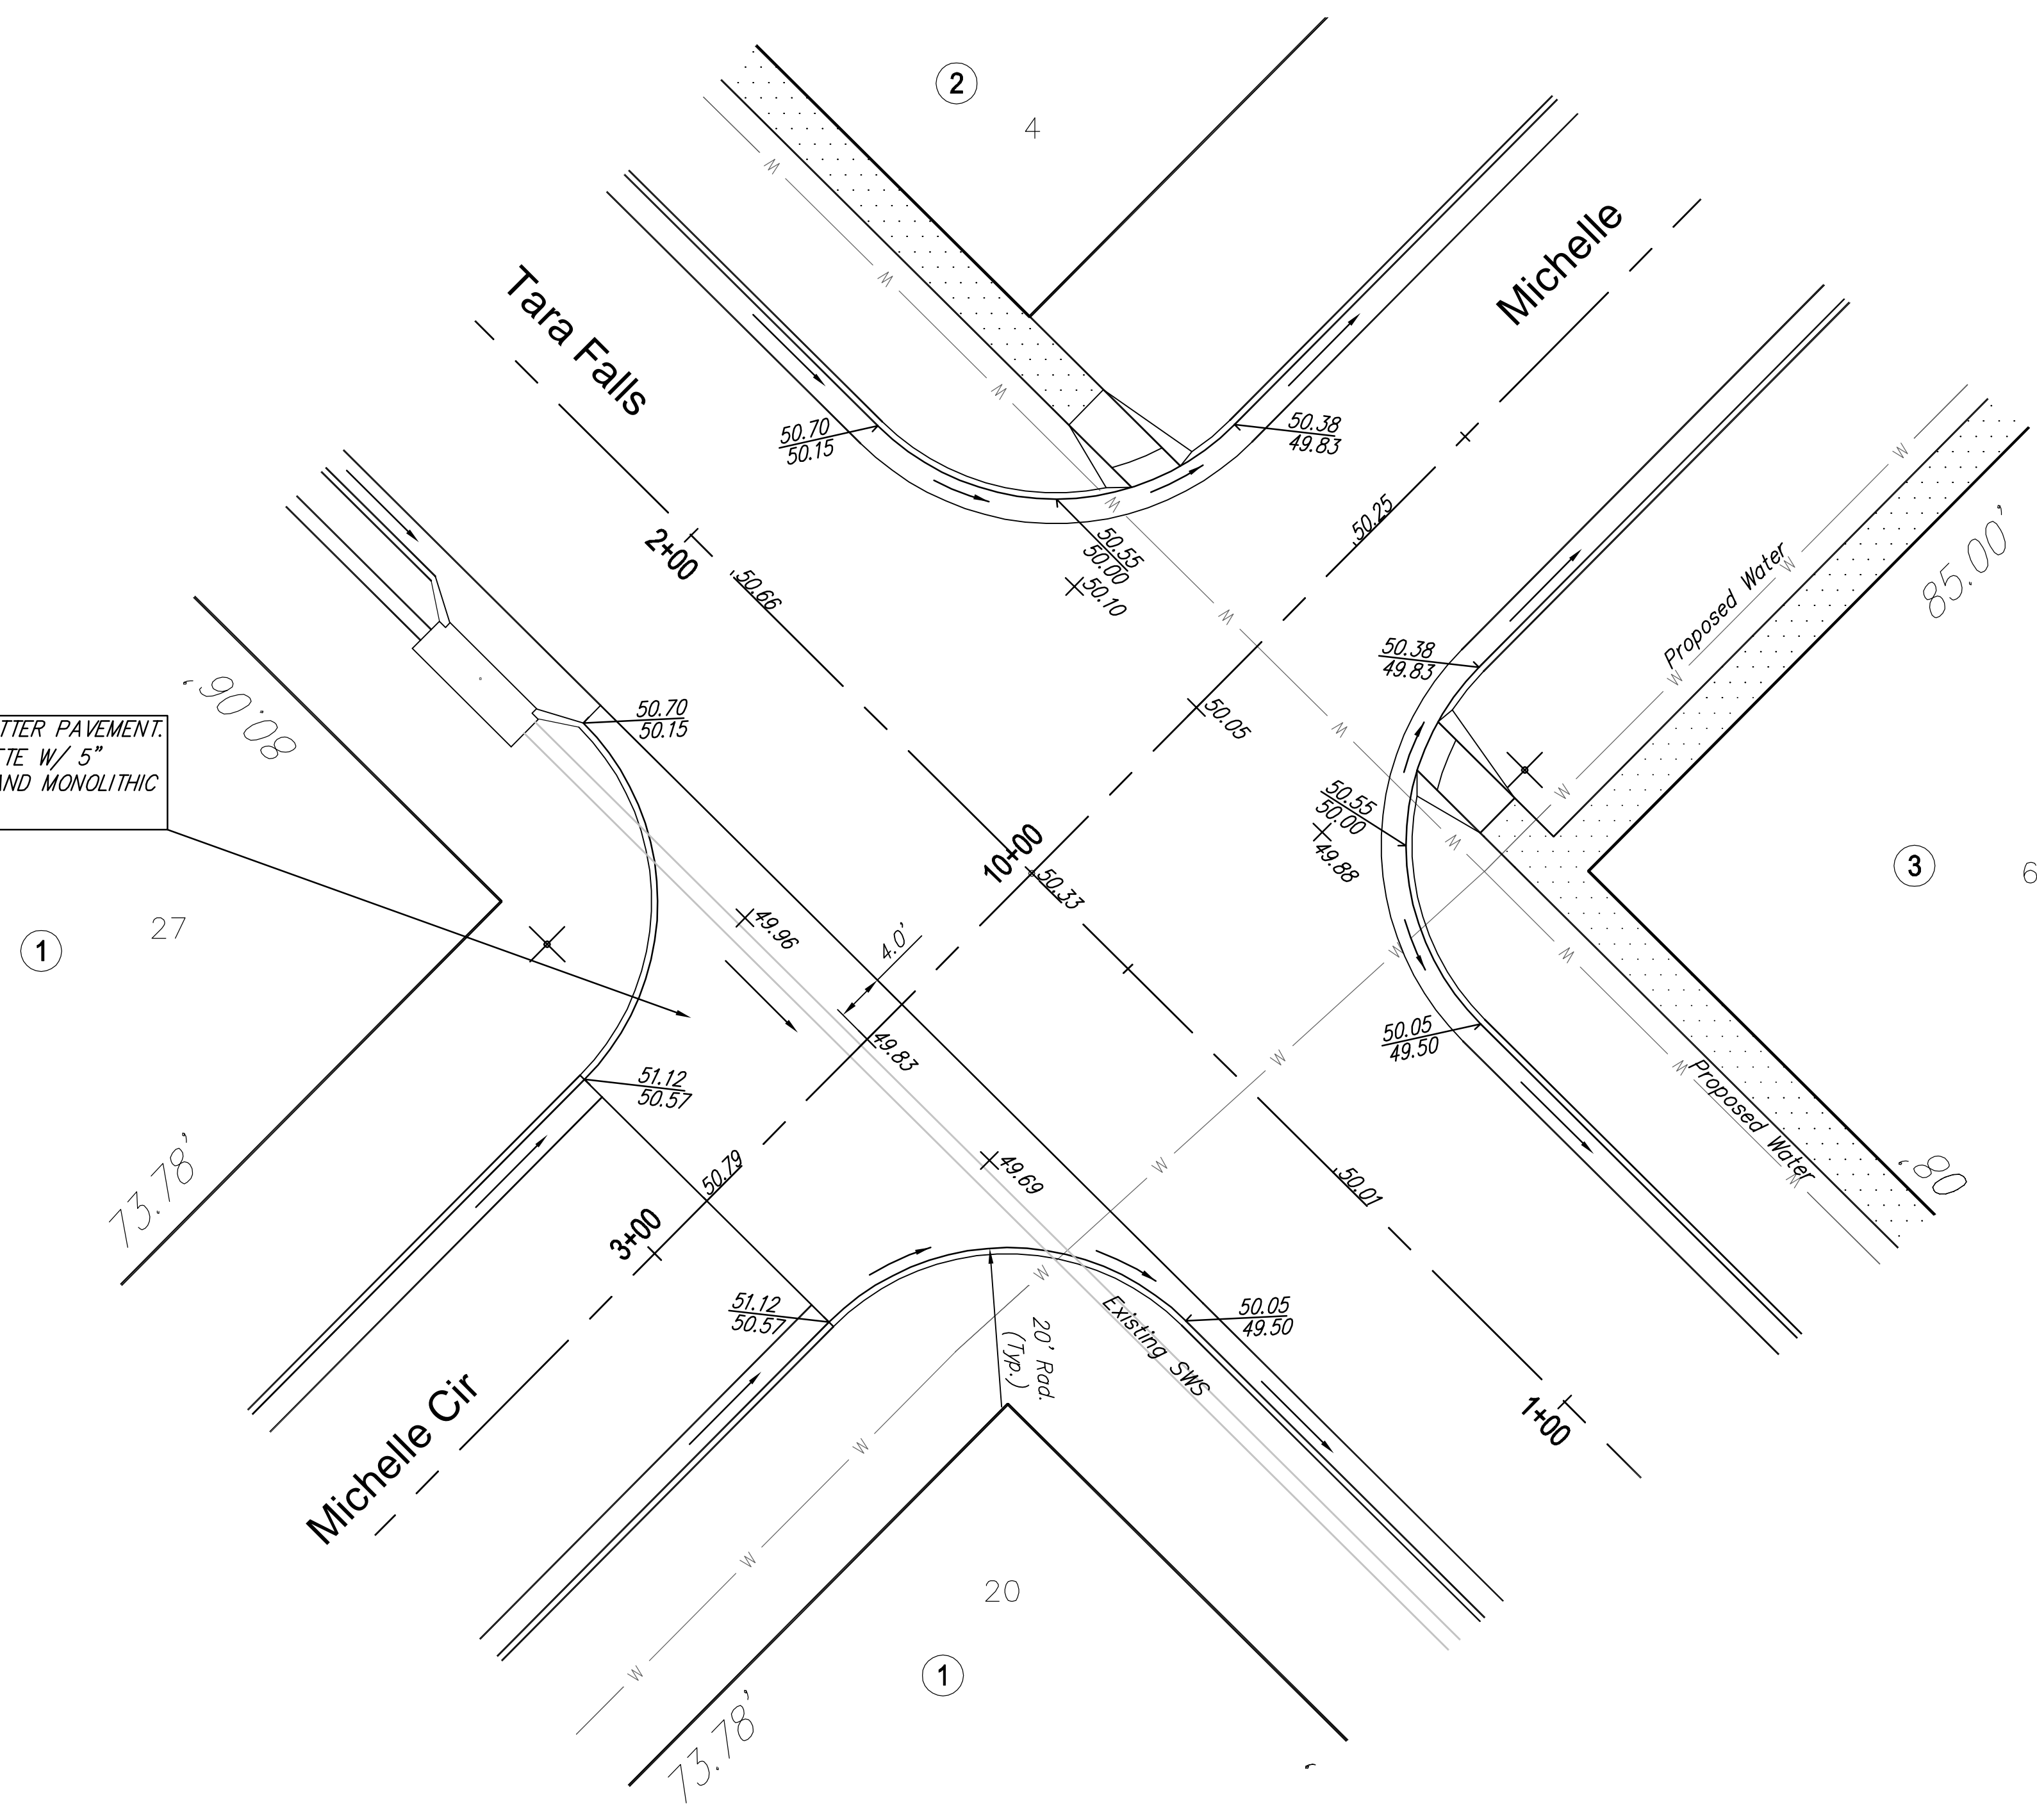

**CASA BELLA PHASE 2 STREET IMPROVEMENTS  
DETAILED INTERSECTION GRADING  
WICHITA, KANSAS**

	<b>Ruggles &amp; Bohm, P.A.</b> Engineering, Surveying, Land Planning		DESIGN EJG	RB JOB # 3554T SHEET <b>10</b> OF <b>34</b>
	924 North Main Wichita, Kansas 67203 www.rbkansas.com		(316) 264-8008 (316) 264-4621 fax E-mail: info@rbkansas.com	
DRAWING FILE ENGINEERING BASE [Intersections]	PROJECT NUMBER	DATE Mar. 10, 2010	REVIEW	UTILITY