



| | | | |
|-------------|------|-----------|--------------|
| PROJECT NO. | YEAR | SHEET NO. | TOTAL SHEETS |
| KA-1006-04 | 2010 | 10 | 71 |

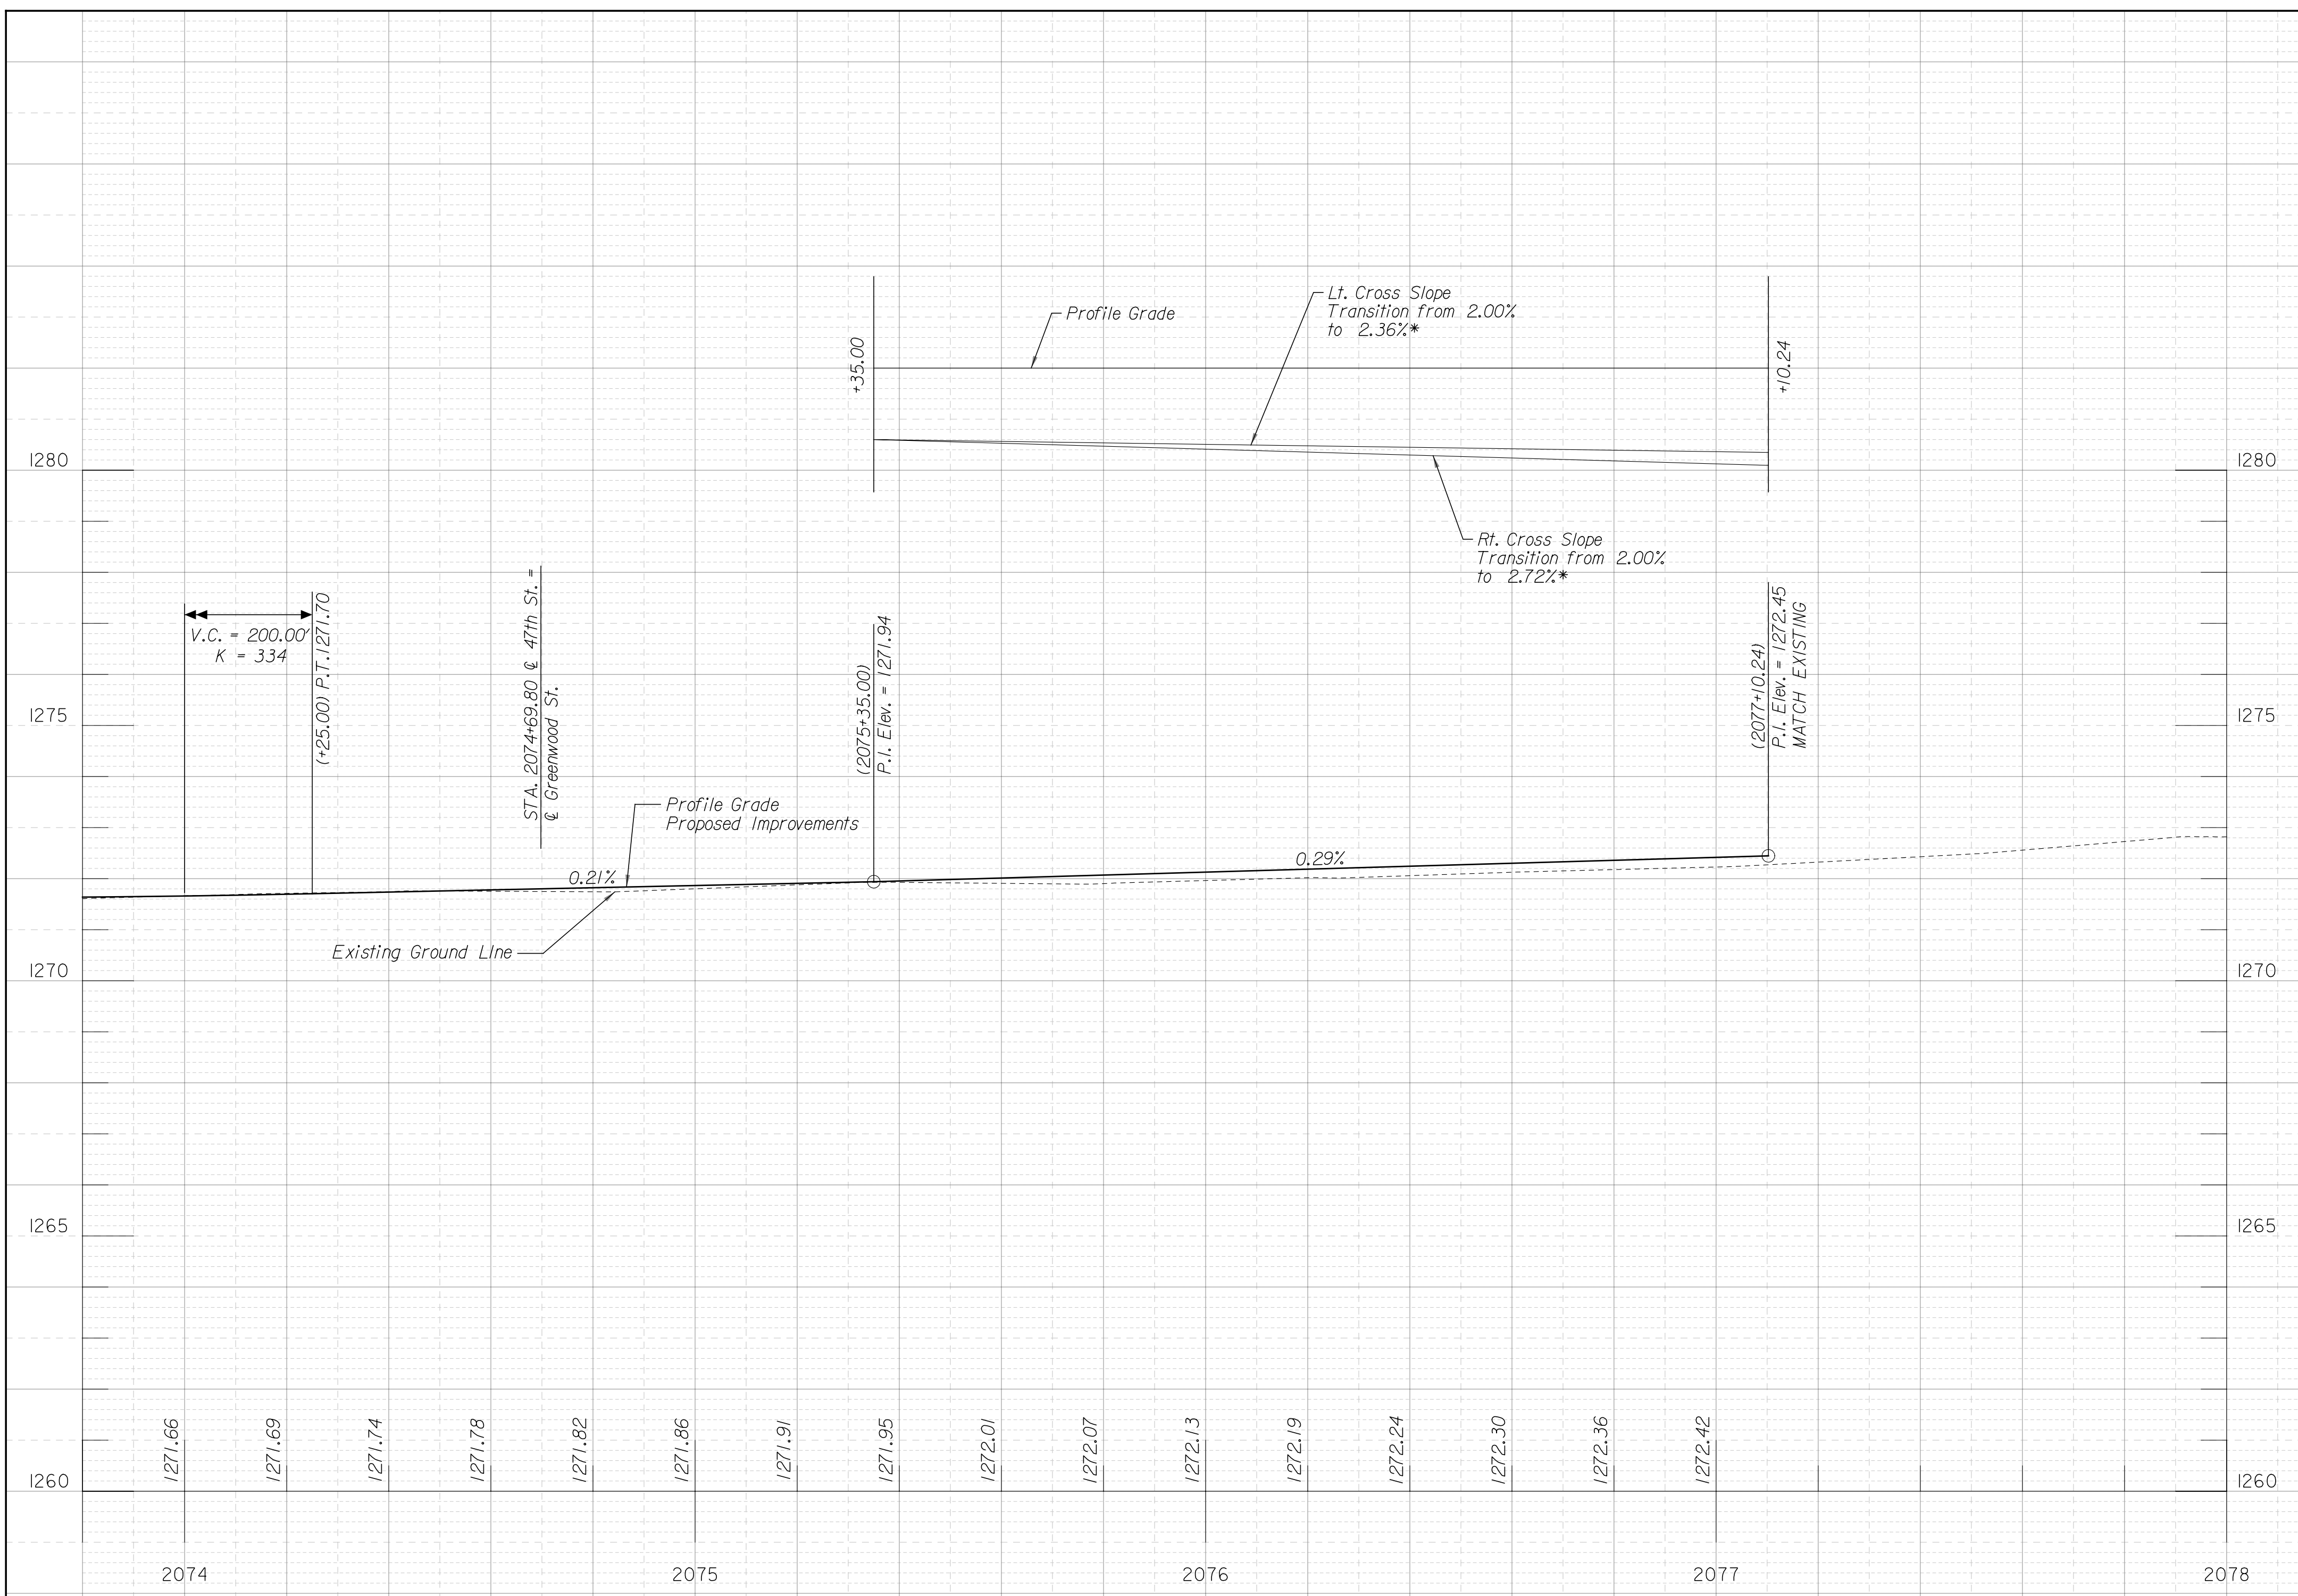

* Approximate Cross Slope From Survey (MATCH EXISTING)

Plotted on: Friday, February 26, 2010 8:38
 Kechandker Plot Output: \\CBSM00\K038933-PS
 Plot Scale: 1/8"=1'-0"
 Design Filename: \\kco000\jobs\50317\Roadway\CD\Plan_Profiles\47th_Profile.dgn

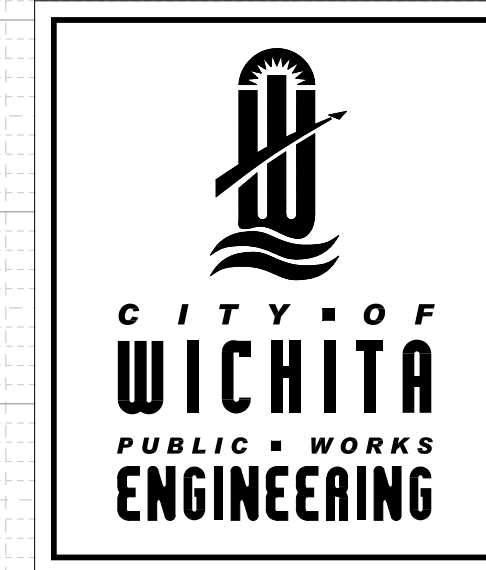

| | | |
|--|----------------------|-------------------|
| 47TH STREET PROFILE STA. 2074+00 TO STA. 2075+45 | | |
| CITY ENGINEER JAMES L. ARMOUR, P.E., L.S. | | |
| PROJECT NUMBER 472-84872 | OCA NUMBER 991306 | DATE 03/10 |
| CITY ENGINEER'S OFFICE CITY HALL - SEVENTH FLOOR 455 NORTH MAIN STREET WICHITA, KANSAS 67202-1620 (316) 268-4501 (316) 268-4114 FAX | | DESIGN EGS |
| | | DRAWN RAM |
| | | SHEET 10 OF 71 |

\\kco000\jobs\50317\Roadway\CD\Plan_Profiles\47th_Profile.dgn