
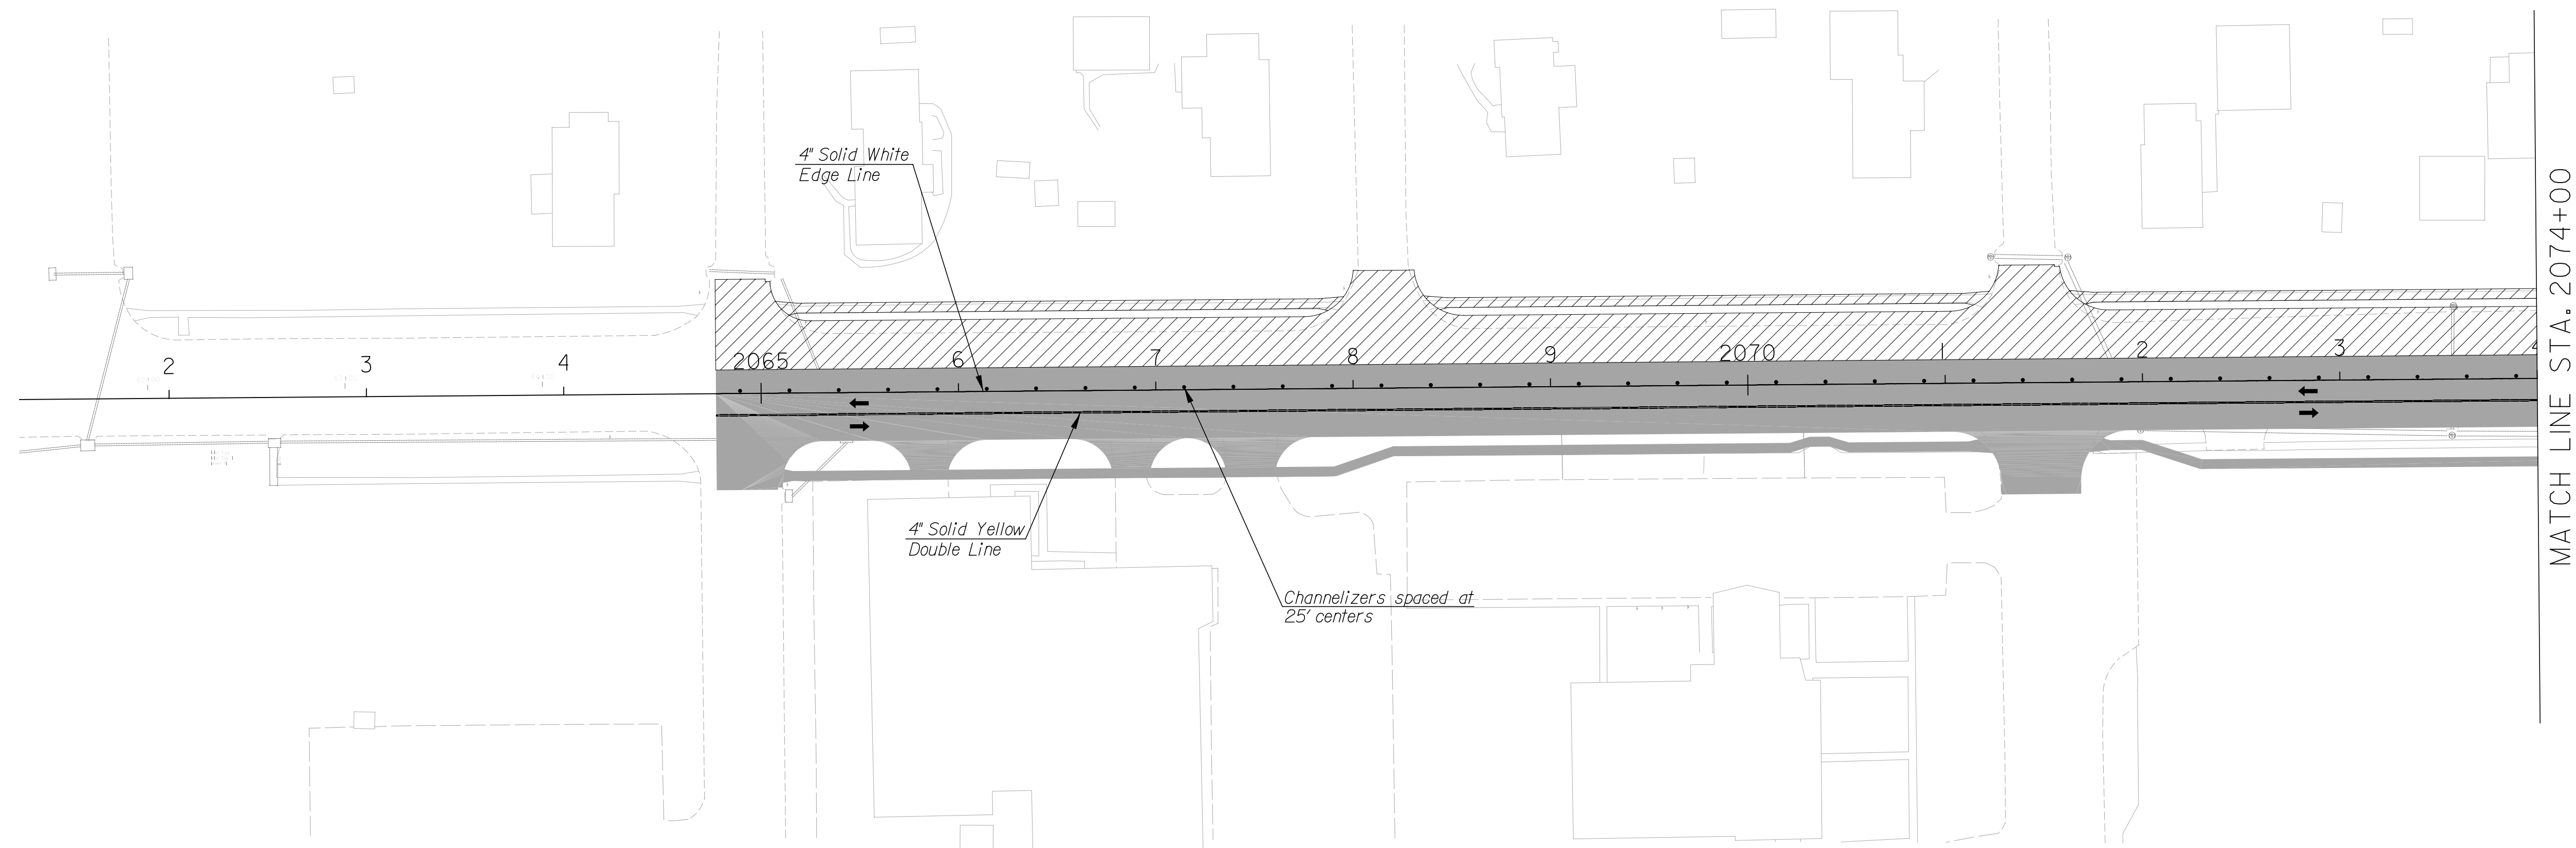


PROJECT NO.	YEAR	SHEET NO.	TOTAL SHEETS
KA-1006-04	2010	53	71

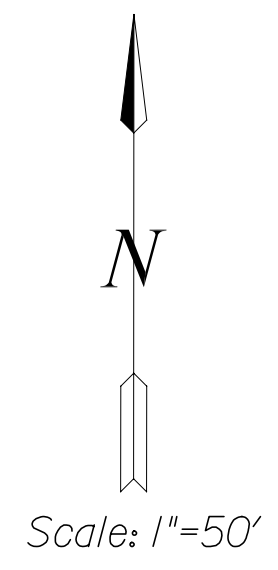

MATCH LINE STA. 2074+00

LEGEND

- | | | |
|--------------------------------------|---|--|
| Current Phase Construction | Temporary Concrete Safety Barrier (Type F3) | Type III Barricades |
| Previously Completed Construction | Channelizer | Changeable Message Sign |
| Temporary Asphalt | Traffic Location | Phase construct with lane closure during off-peak hours. |
| Type "A" Low Intensity Warning Light | Red Type "B" High Intensity Warning Light | |

Plotted on: Friday, February 26, 2010 9:04
 Kschoncker Plot Output: \\CBSM001\KCS08935-PS
 Plot Scale: 49.9999 Plot Table: 5037_half.dgn
 Design Filename: \\kcoo00\jobs\5037\Roadway\CD\TrafficControl\47th_TC_Ph3_01.dgn



TRAFFIC CONTROL PHASE 3 47TH ST. TEMP. MARKING & SIGNING PLAN		
CITY ENGINEER JAMES L. ARMOUR, P.E., L.S.		
PROJECT NUMBER 472-84872	OCA NUMBER 991306	DATE 03/10
CITY ENGINEER'S OFFICE CITY HALL - SEVENTH FLOOR 455 NORTH MAIN STREET WICHITA, KANSAS 67202-1620 (316) 268-4501 (316) 268-4114 FAX		DESIGN EGS
		DRAWN RAM
		SHEET 53 OF 71

\\kcoo00\jobs\5037\Roadway\CD\TrafficControl\47th_TC_Ph3_01.dgn