



PROJECT NO.	YEAR	SHEET NO.	TOTAL SHEETS
KA-1006-04	2010	6	71

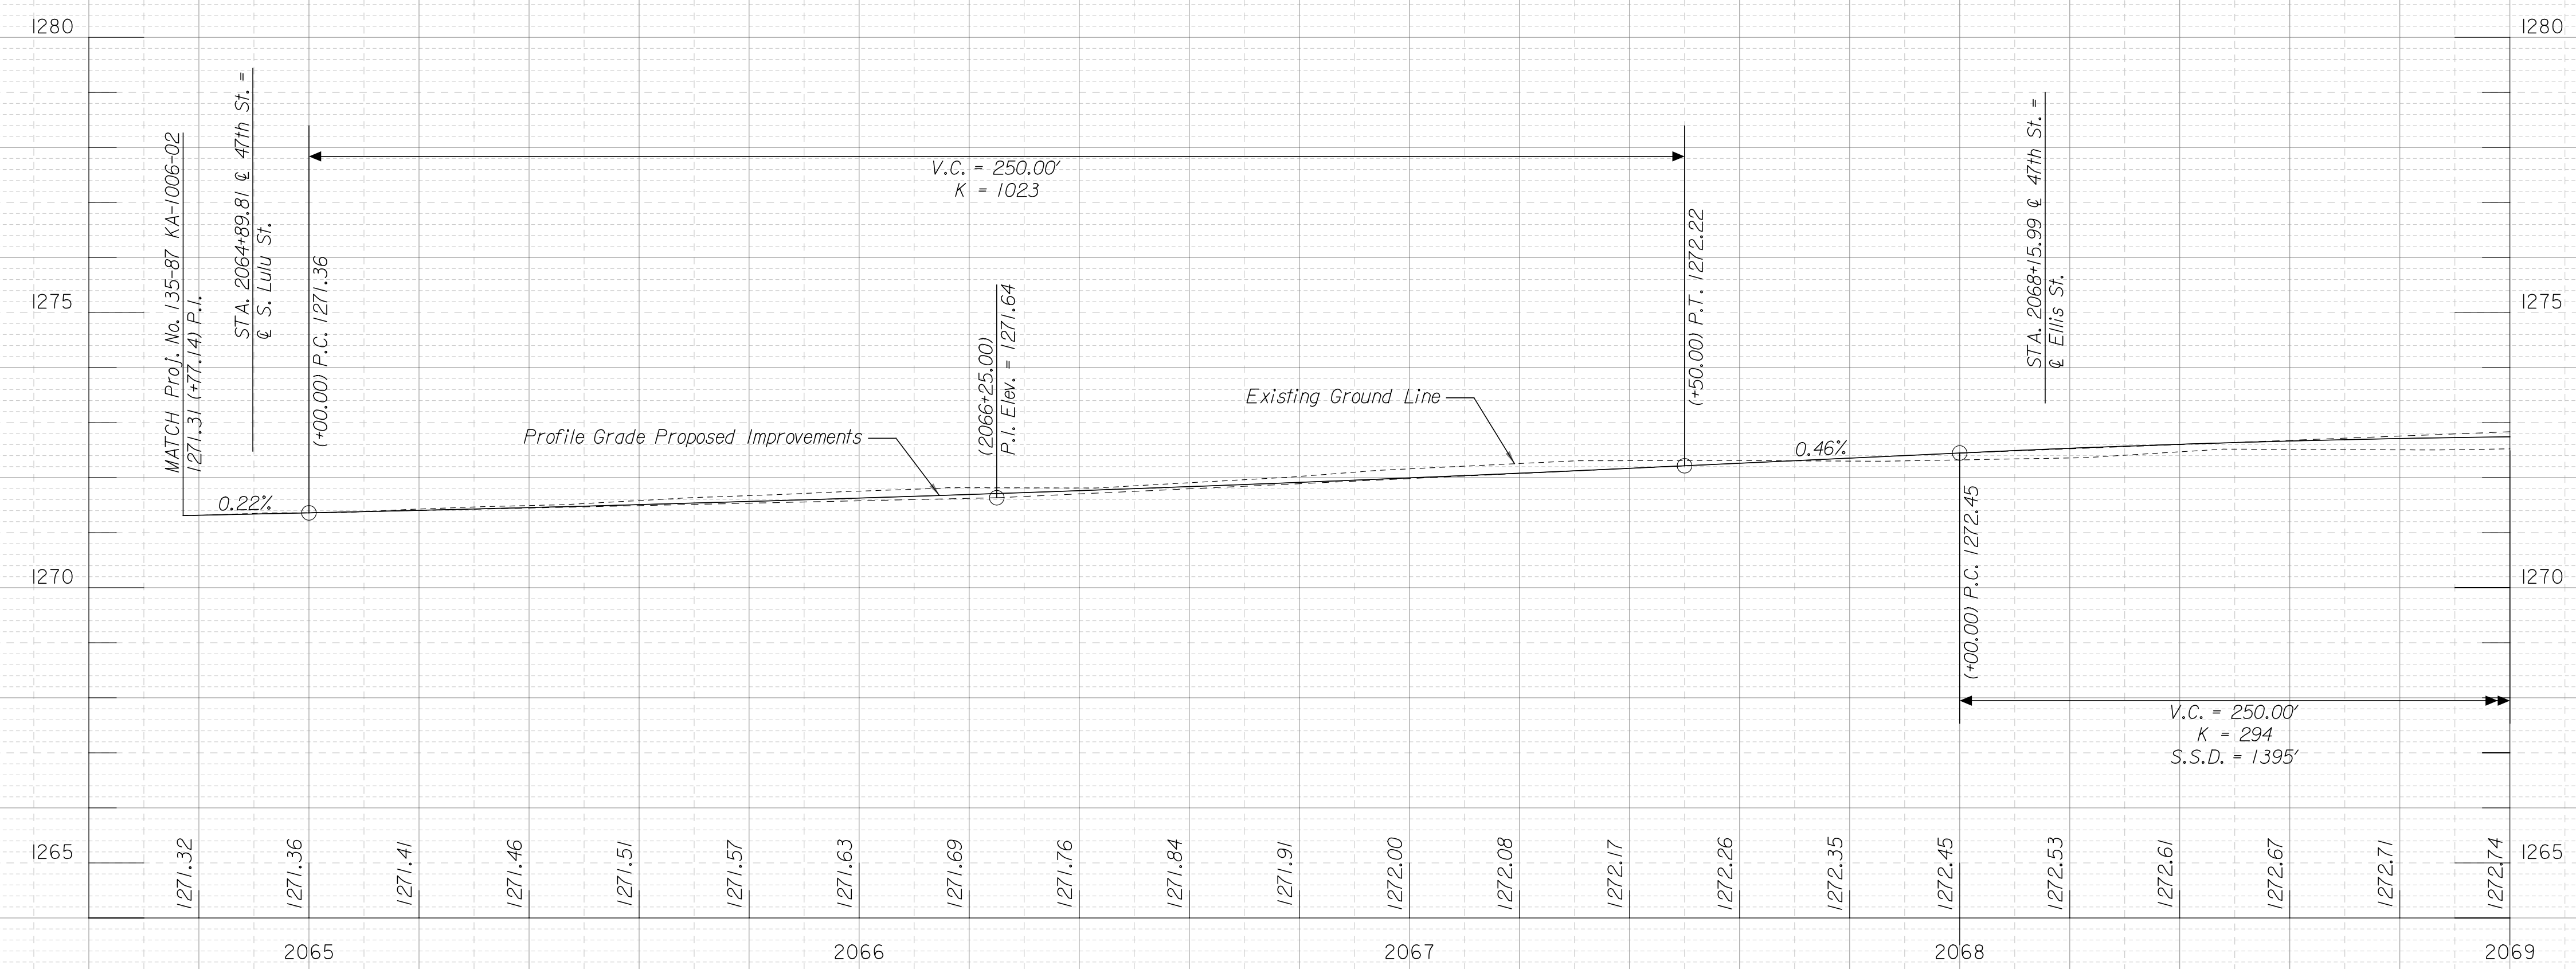

Plotted on: Friday, February 26, 2010 8:37
 Kschonaker Plot Output: \\CBSM00\MC038933-PS
 Plot Scale: 1/8"=1'-0" Pen Table: 5037_half.dgn
 Design Filename: \\kcoo00\jobs\5037\Roadway\CD\Plan_Profiles\47th_prof.dgn

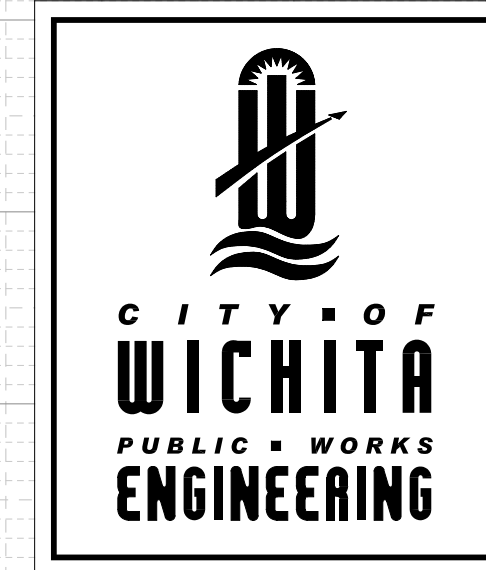

47TH STREET PROFILE STA. 2064+77 TO STA. 2069+00		
CITY ENGINEER JAMES L. ARMOUR, P.E., L.S.		
PROJECT NUMBER 472-84872	OCA NUMBER 991306	DATE 03/10
CITY ENGINEER'S OFFICE CITY HALL - SEVENTH FLOOR 455 NORTH MAIN STREET WICHITA, KANSAS 67202-1620 (316) 268-4501 (316) 268-4114 FAX		DESIGN EGS
		DRAWN RAM
		SHEET 6 OF 71

\\kcoo00\jobs\5037\Roadway\CD\Plan_Profiles\47th_prof.dgn