


PRINTS ISSUED		
DATE	PURPOSE	NO.
10.05.09	FIELD CHECK	
11.12.09	OFFICE CHECK	
02.01.10	FINAL PLANS	

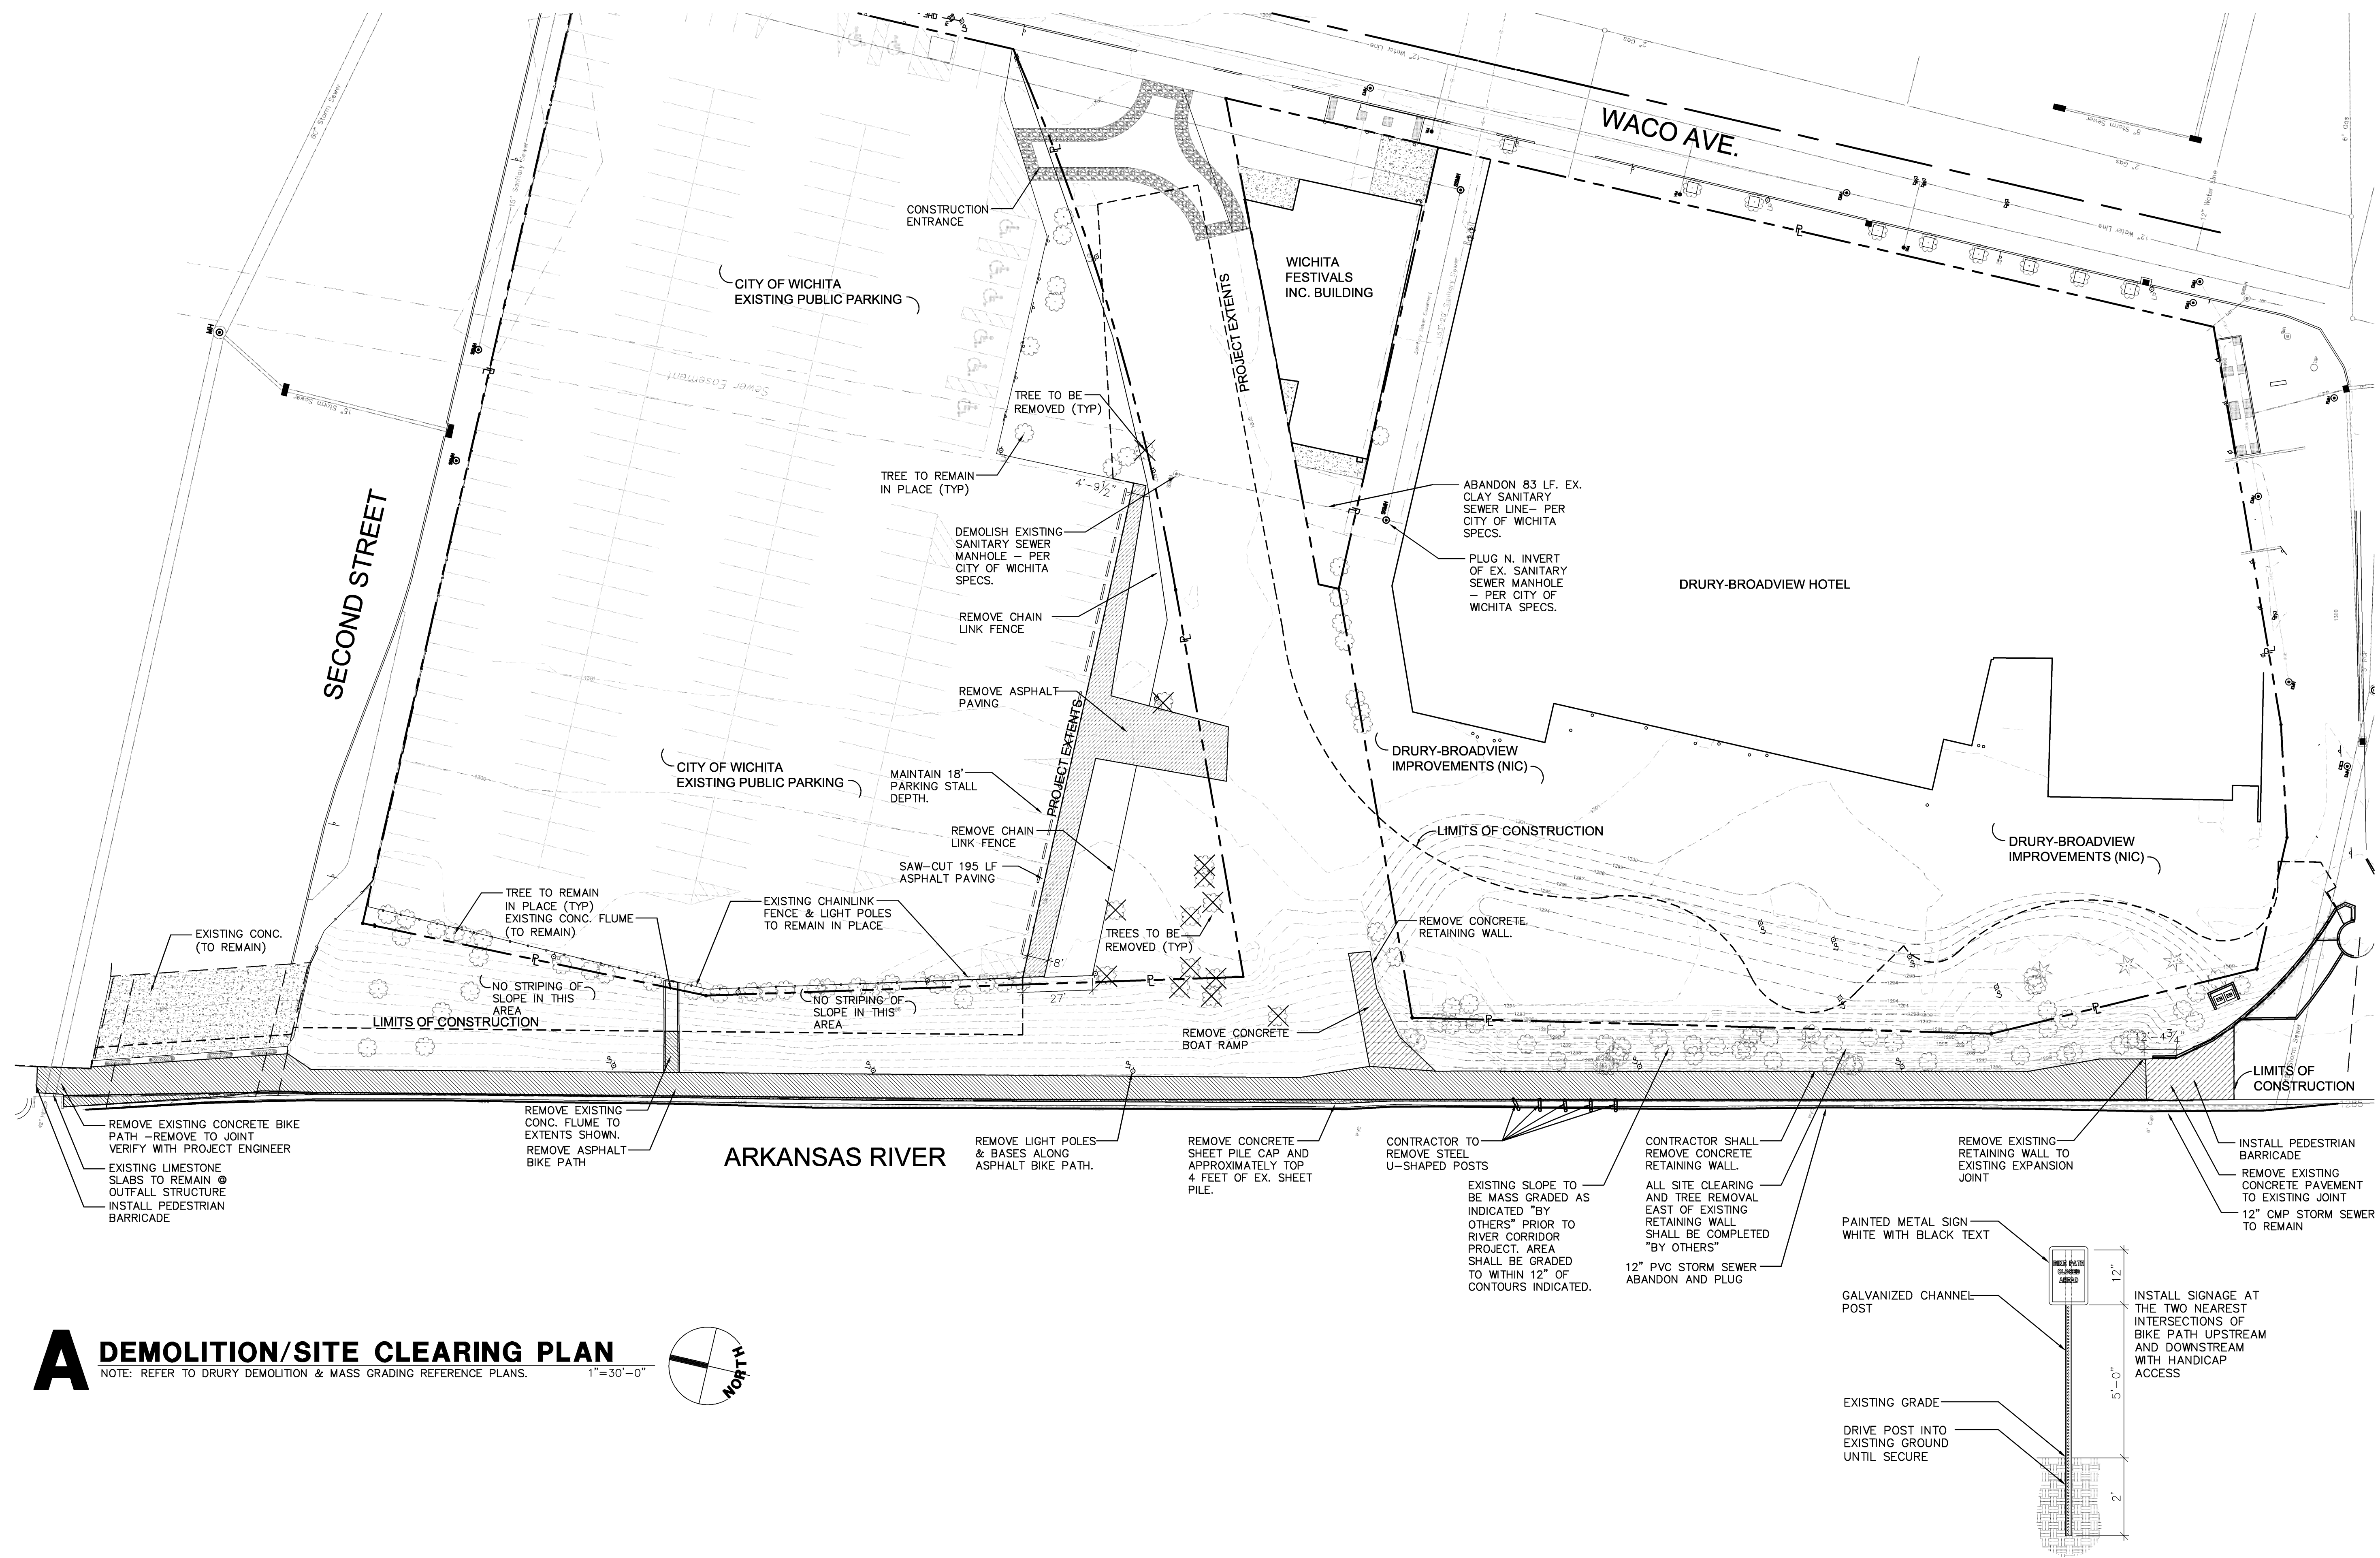

A DEMOLITION/SITE CLEARING PLAN
 NOTE: REFER TO DRURY DEMOLITION & MASS GRADING REFERENCE PLANS.
 1"=30'-0"

1 BIKE PATH CLOSED SIGNAGE
 1/2" = 1'-0"

RIVER CORRIDOR
 IMPROVEMENTS PHASE 1C:
 WICHITA, KS

LawKingtonArchitecture
 Engineering · Planning · Interiors · Landscapes

LawKingtonArchitecture
 345 RIVERVIEW, WICHITA, KS 67203
 Phone (316) 268-0230 Fax: (316) 268-0206
 CONTACT: JEFFREY A. BEST, ASIA
 PROJECT NUMBER:
08386
 SHEET TITLE:
DEMOLITION PLAN
 SHEET NUMBER:
DE2.1