


PRINTS ISSUED		
DATE	PURPOSE	NO.
10.05.09	FIELD CHECK	
11.12.09	OFFICE CHECK	
02.01.10	FINAL PLANS	


RIVER CORRIDOR
IMPROVEMENTS PHASE 1C:
WICHITA, KS

LawKingdonArchitecture
Engineering · Planning · Interiors · Landscapes

LawKingdonArchitecture
345 RIVERVIEW, WICHITA, KS 67203
Phone (316) 268-0230 Fax: (316) 268-0206
CONTACT: JEFFREY A. BEST, ASIA
PROJECT NUMBER:
08386
SHEET TITLE:
DIMENSION & LOCATION PLAN
SHEET NUMBER:
SA1.3

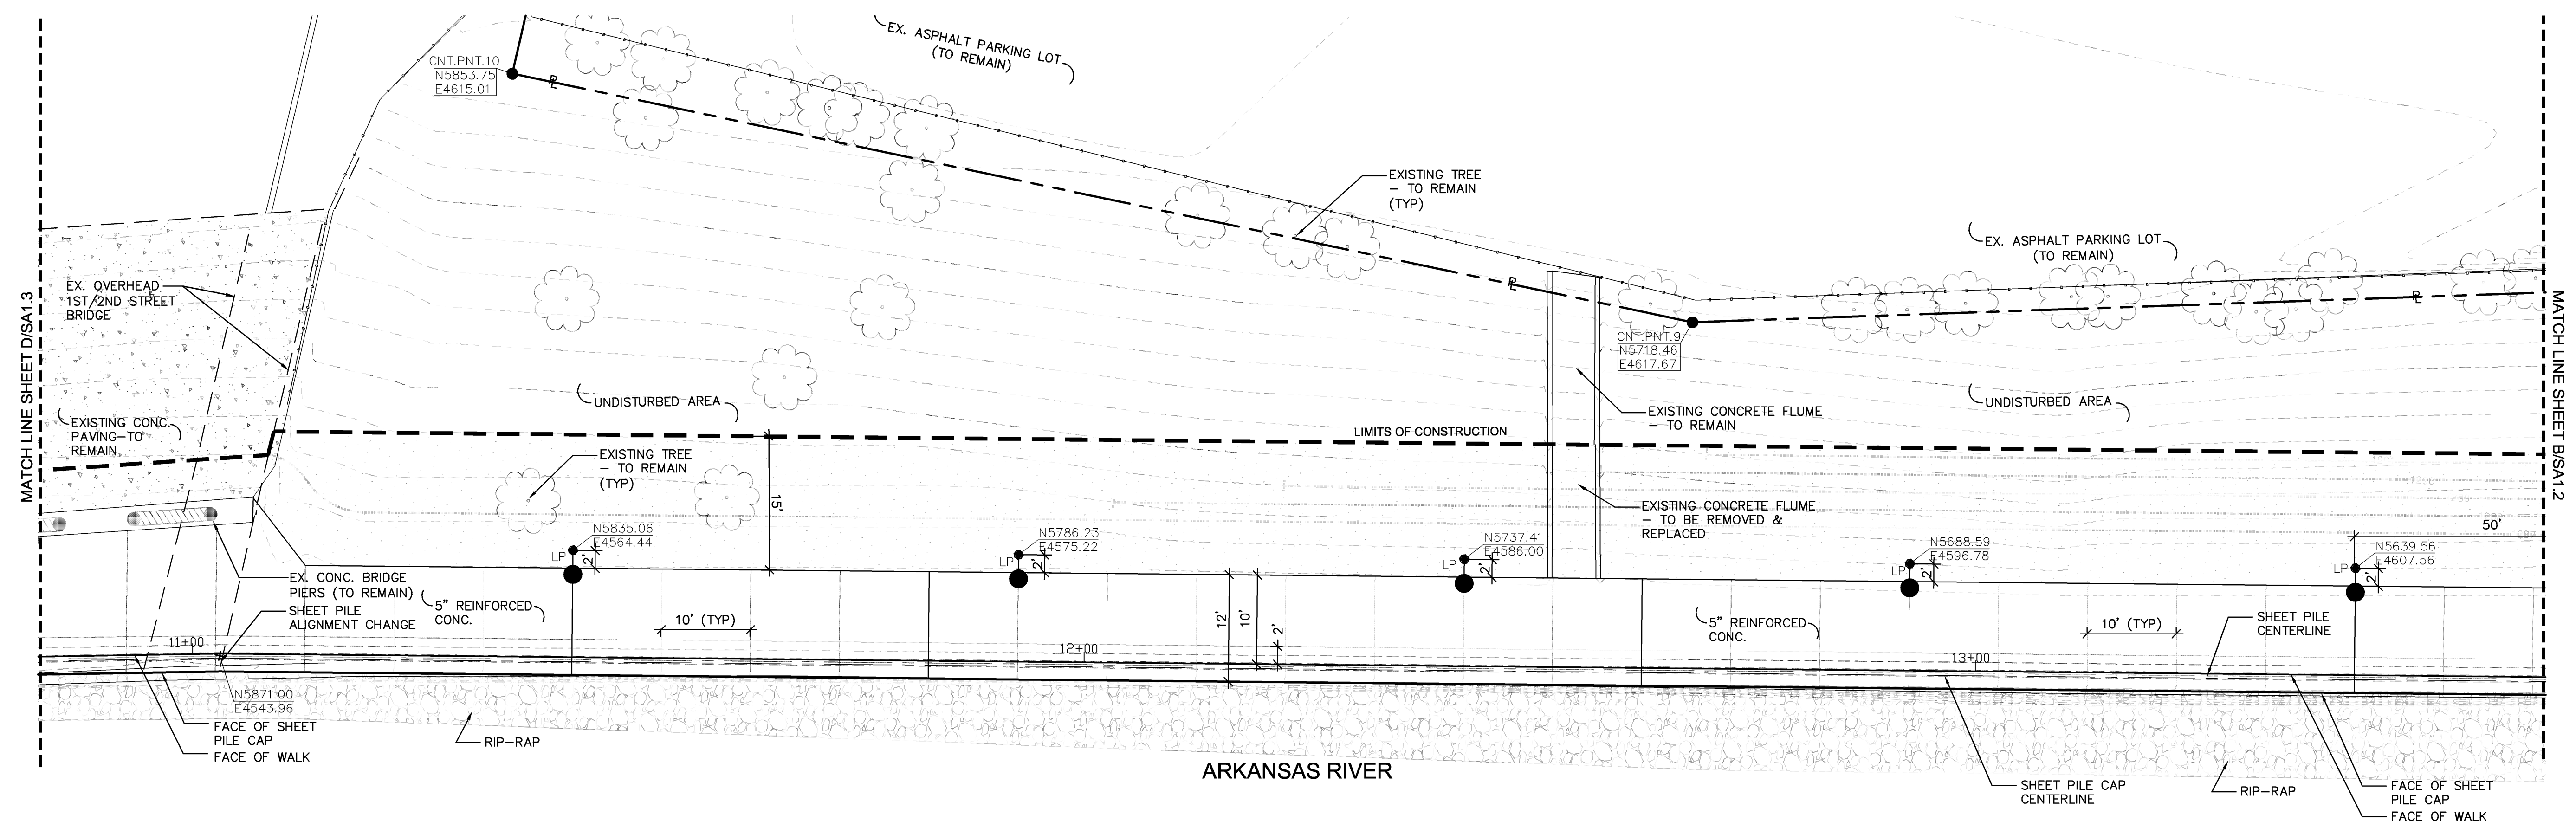

C SITE DIMENSION & LOCATION PLAN
• SITE FINISHES & DETAIL CALL-OUTS REFER TO SA2 SHEETS
• GRADING REFER TO SA3 SHEETS
1"=10'-0"
NORTH

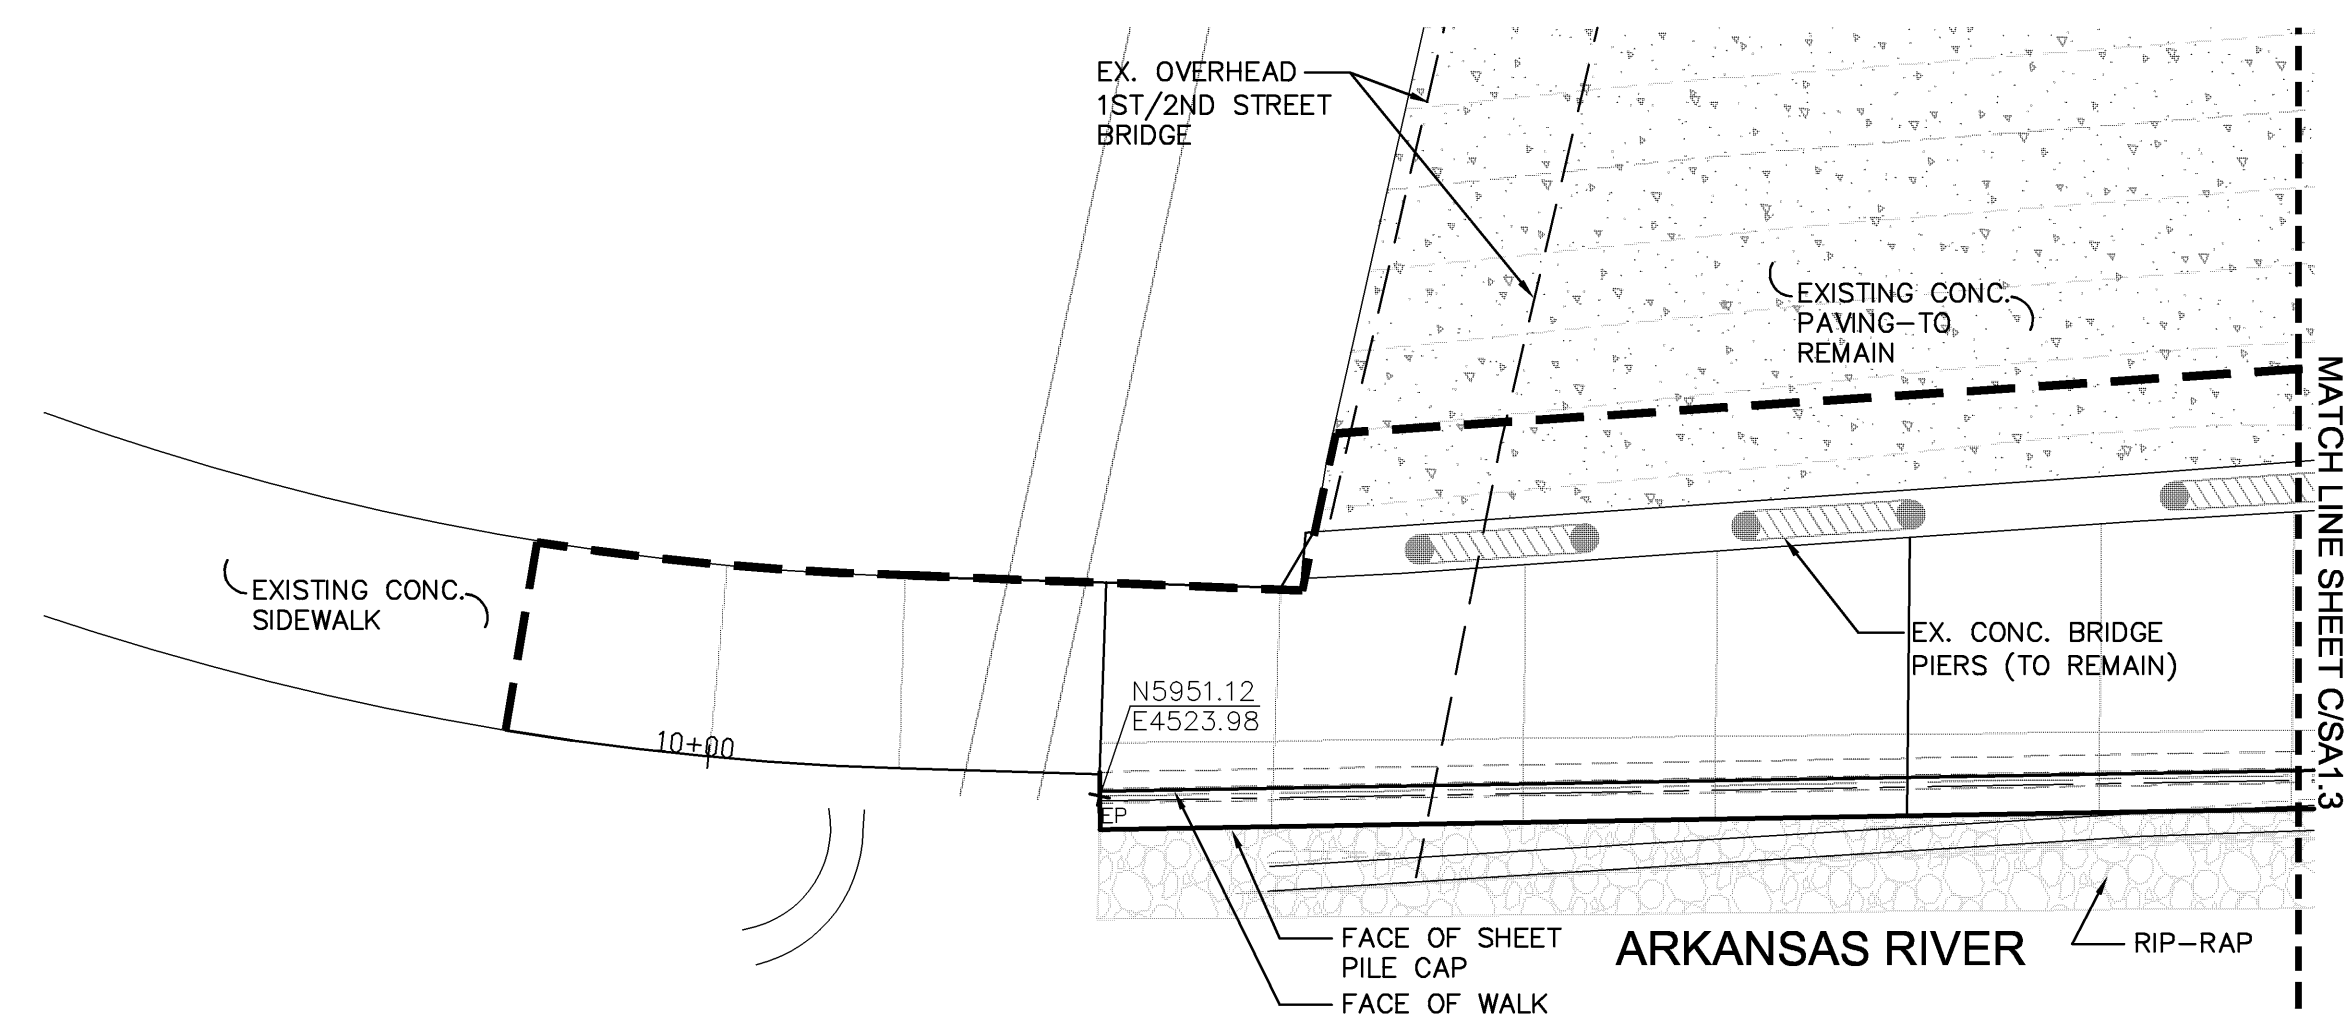

D SITE DIMENSION & LOCATION PLAN
• SITE FINISHES & DETAIL CALL-OUTS REFER TO SA2 SHEETS
• GRADING REFER TO SA3 SHEETS
1"=10'-0"
NORTH

PLAN LEGEND	
BC	BOTTOM OF CURB
BM	BENCH MARK
BR	BOTTOM OF RAMP
BW	BOTTOM OF WALL
CJ	CONTROL JOINT
CP	CENTER POINT
CMP	CORRUGATED METAL PIPE
E	EASTING
EL	ELEVATION
EJ	EXPANSION JOINT
EP	END POINT OF CURVE
EX	EXISTING
FH	FIRE HYDRANT
FIB	FIBER OPTICS
G	GAS LINE
GM	GAS METER
HP	HIGH POINT
LP	LIGHT POLE
MP	MID POINT OF CURVE
N	NORTHING
NIC	NOT IN CONTRACT
OHE	OVERHEAD ELECTRIC
PC	POINT OF CURVATURE
PL	PROPERTY LINE
PT	POINT OF TANGENCY
PP	POWER POLE
R	RADIUS
RCB	REINFORCED CONC. BOX
SS	SANITARY SEWER
SSMH	SANITARY SEWER MANHOLE
SWS	STORM WATER SEWER
SWSMH	STORM SEWER MANHOLE
TC	TOP OF CURB
TR	TOP OF RAMP
TW	TOP OF WALL
UGE	UNDERGROUND ELECTRIC
WV	WATER VALVE
WM	WATER METER

