

PRINTS ISSUED		
DATE	PURPOSE	NO.
10.05.09	FIELD CHECK	
11.12.09	OFFICE CHECK	
02.01.10	FINAL PLANS	

CONCRETE PAVERS NOTES:


1. THE CONTACTOR SHALL SUBMIT PRODUCT INFORMATION AND SAMPLES FOR REVIEW AND APPROVAL PRIOR TO PURCHASE OF MATERIALS.
2. CONCRETE PAVERS TO BE FROM BELGARD HARDSCAPES OR APPROVED EQUIVALENT:
 BELGARD
 375 Northridge Road, Suite 250
 Atlanta, GA 30350
 877-235-4273
 770-804-3369
 www.belgard.com
3. INSTALL PAVERS IN THE PATTERNS INDICATED ON THE DRAWINGS. NO GAPS BETWEEN PAVERS OVER 1/8" SHALL BE ALLOWED.
4. REFER TO SA2 SHEETS AND DETAIL A/SA4.2 FOR PAVEMENT LAYOUTS.
5. ALL PAVERS SHALL BE CUT USING MOTOR-DRIVEN CONCRETE SAW. PAVERS SHALL BE VIBRATED IN PLACE WITH A LOW-AMPLITUDE PLATE VIBRATOR CAPABLE OF A 3500-5000 LB. COMPACTION FORCE.
6. GEOTEXTILE SHALL BE A WOVEN OR NON-WOVEN GEOTEXTILE POLYESTER OR POLYPROPYLENE WITH A PERMEABILITY RATING 10 TIMES GRATER THAN THAT OF THE SOIL.
7. SAND FOR LEVELING SHALL BE A SOUND, SHARP WASHED NATURAL SAND OR CRUSHED STONE COPLYING WITH THE GRADATION REQUIREMENTS OF ASTM C33 FOR FINE AGGREGATE OR AS RECOMENDED BY THE PAVER MANUFACTURER.
8. PAVERS SHALL BE SEALED USING THE JOINT STABILIZING SEALER BELOW OR APPRVED EQUIVALENT:
 SUREBOND JOINT STABILIZING SEALER
 500 E. REMINGTON RD.
 SCHAUMBURG, IL 60173
 847-843-1818
 www.surebond.com
9. PAVEMENT EDGE RESTRAINT SHALL BE THE FOLLOWING OR APPROVED EQUIVALENT:

Pavers on Concrete Application	Pavers on Aggregate Application
PERMALOC	SNAPEDGE
130505 BARRY ST.	3925 Stern Ave.
HOLLAND, MI 49424	St. Charles, IL 60174
800-356-9660	800-932-3343
www.permaloc.com	www.snapedgeusa.com
10. ALL CONCRETE PAVERS AND ACCESSORIES SHALL BE INSTALLED FOLLOWING MANUFACTURER GUIDELINES AND SPECIFICATIONS.

CONCRETE PAVERS:

AREA	Manufacturer	Type	Color/Finish	Pattern
* A	Belgard	Holland Stone	Red Black	Running Bond
* B	Belgard	Holland Stone	Sandstone	Running Bond
* C	Belgard	Holland Stone	Red Black	Running Bond
* D	Belgard	Holland Stone	Sandstone	Running Bond
E	Belgard	Bergerac Modular	Charcoal	Running Bond Radial-Circle Pack
F	Belgard	Bergerac Modular	Ozark Blend	Running Bond Radial-Circle Pack
G	Belgard	Holland Stone	Sandstone	Solider Course
H	NA	5" Plain Concrete	Plain / Medium Broom	N/A
I	Belgard	Bergerac Modular	Charcoal	Running Bond Radial-Circle Pack
J	Belgard	Bergerac Modular	Red Black	Running Bond Radial-Circle Pack
K	Belgard	Bergerac Modular	Burnt Oak	Running Bond Radial-Circle Pack
L	Belgard	Holland Stone	Plaza Red	Running Bond

* DENOTES ADD ALTERNATE BID ITEM #3

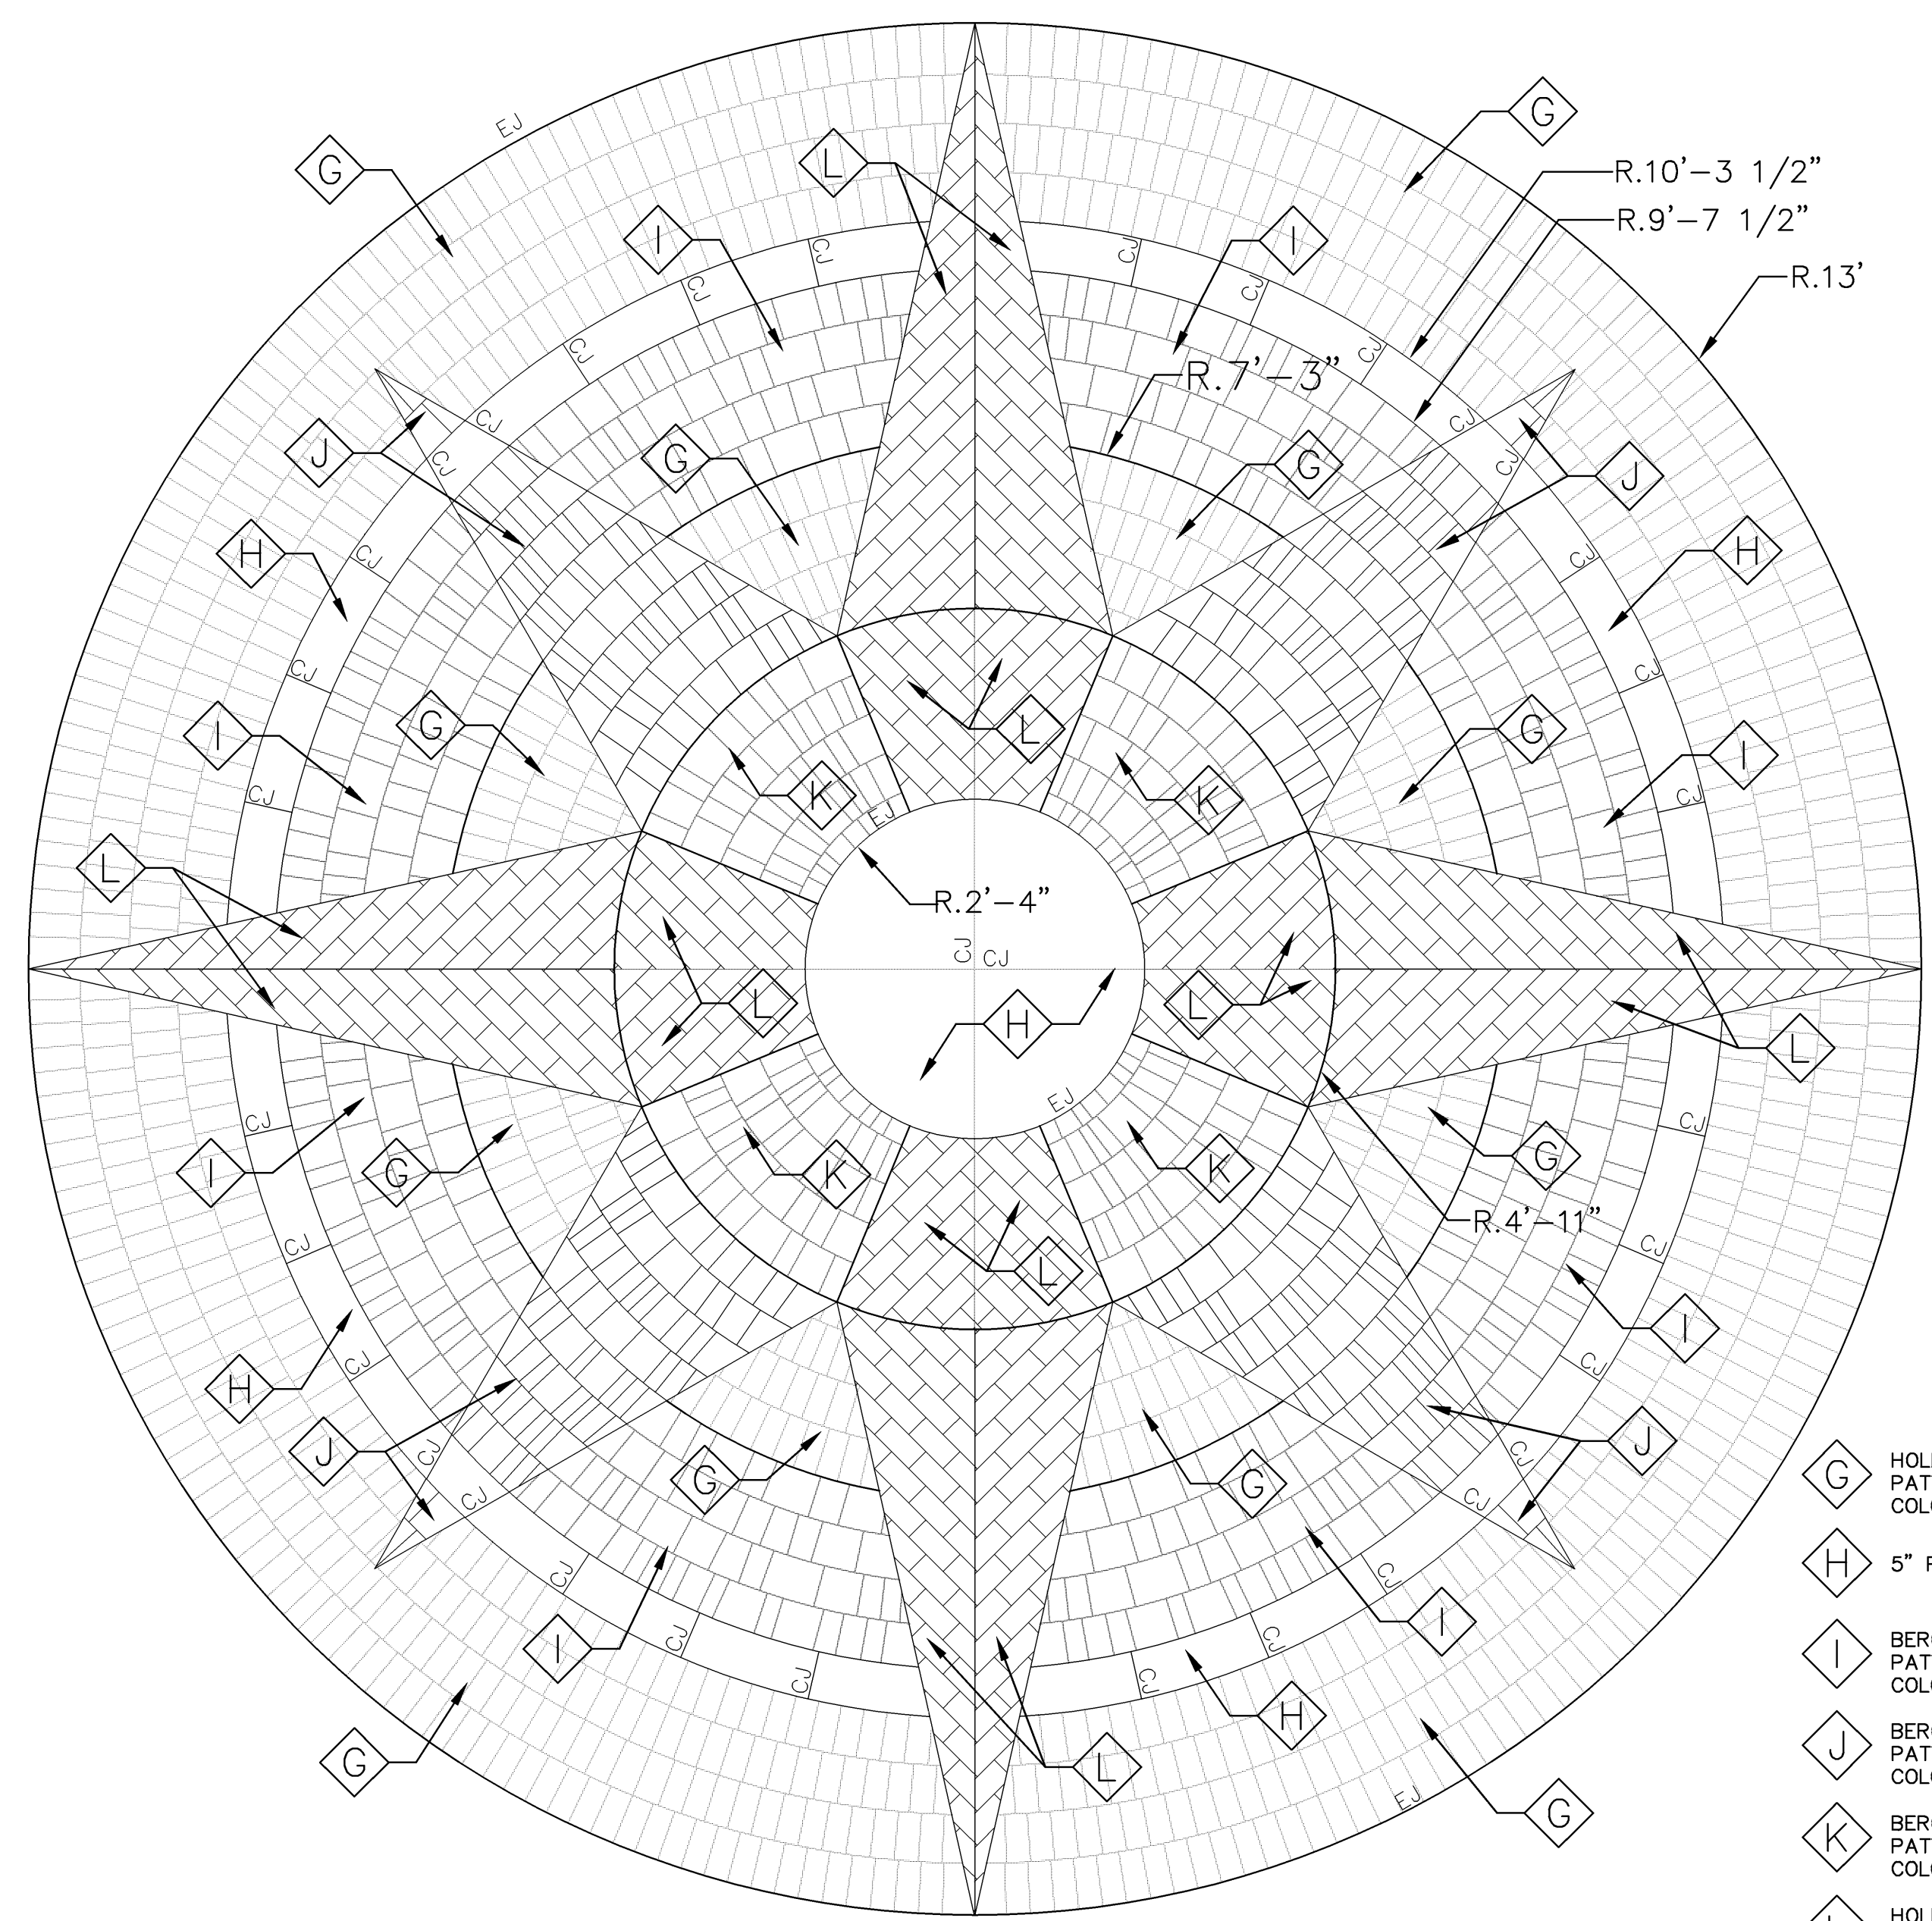

- G HOLLAND STONE
PATTERN: SOLIDER COURSE
COLOR: SANDSTONE
- H 5" PLAIN CONCRETE
- I BERGERAC - MODULAR
PATTERN: RUNNING BOND RADIAL
COLOR: CHARCOAL
- J BERGERAC - MODULAR
PATTERN: RUNNING BOND RADIAL
COLOR: RED BLACK
- K BERGERAC - MODULAR
PATTERN: RUNNING BOND RADIAL
COLOR: BURNT OAK
- L HOLLAND STONE
PATTERN: 45 DEGREE RUNNING BOND
COLOR: PLAZA RED


1 COMPASS ROSE PAVING PATTERN

NOTE: PROVIDE SAMPLE PAVERS & PAVEMENT COLORS FOR OWNER & ARCHITECTS APPROVAL BEFORE PURCHASE.

SCALE: 1/2" = 1'-0"

RIVER CORRIDOR
IMPROVEMENTS PHASE 1C:
WICHITA, KS

LawKingdonArchitecture
Engineering · Planning · Interiors · Landscapes



LawKingdonArchitecture
345 RIVERVIEW, WICHITA, KS 67203
Phone (316) 268-0230 Fax: (316) 268-0206

CONTACT: JEFFREY A. BEST, ASIA

PROJECT NUMBER:
08386

SHEET TITLE:
PAVER PLAN

SHEET NUMBER:
SA4.2