
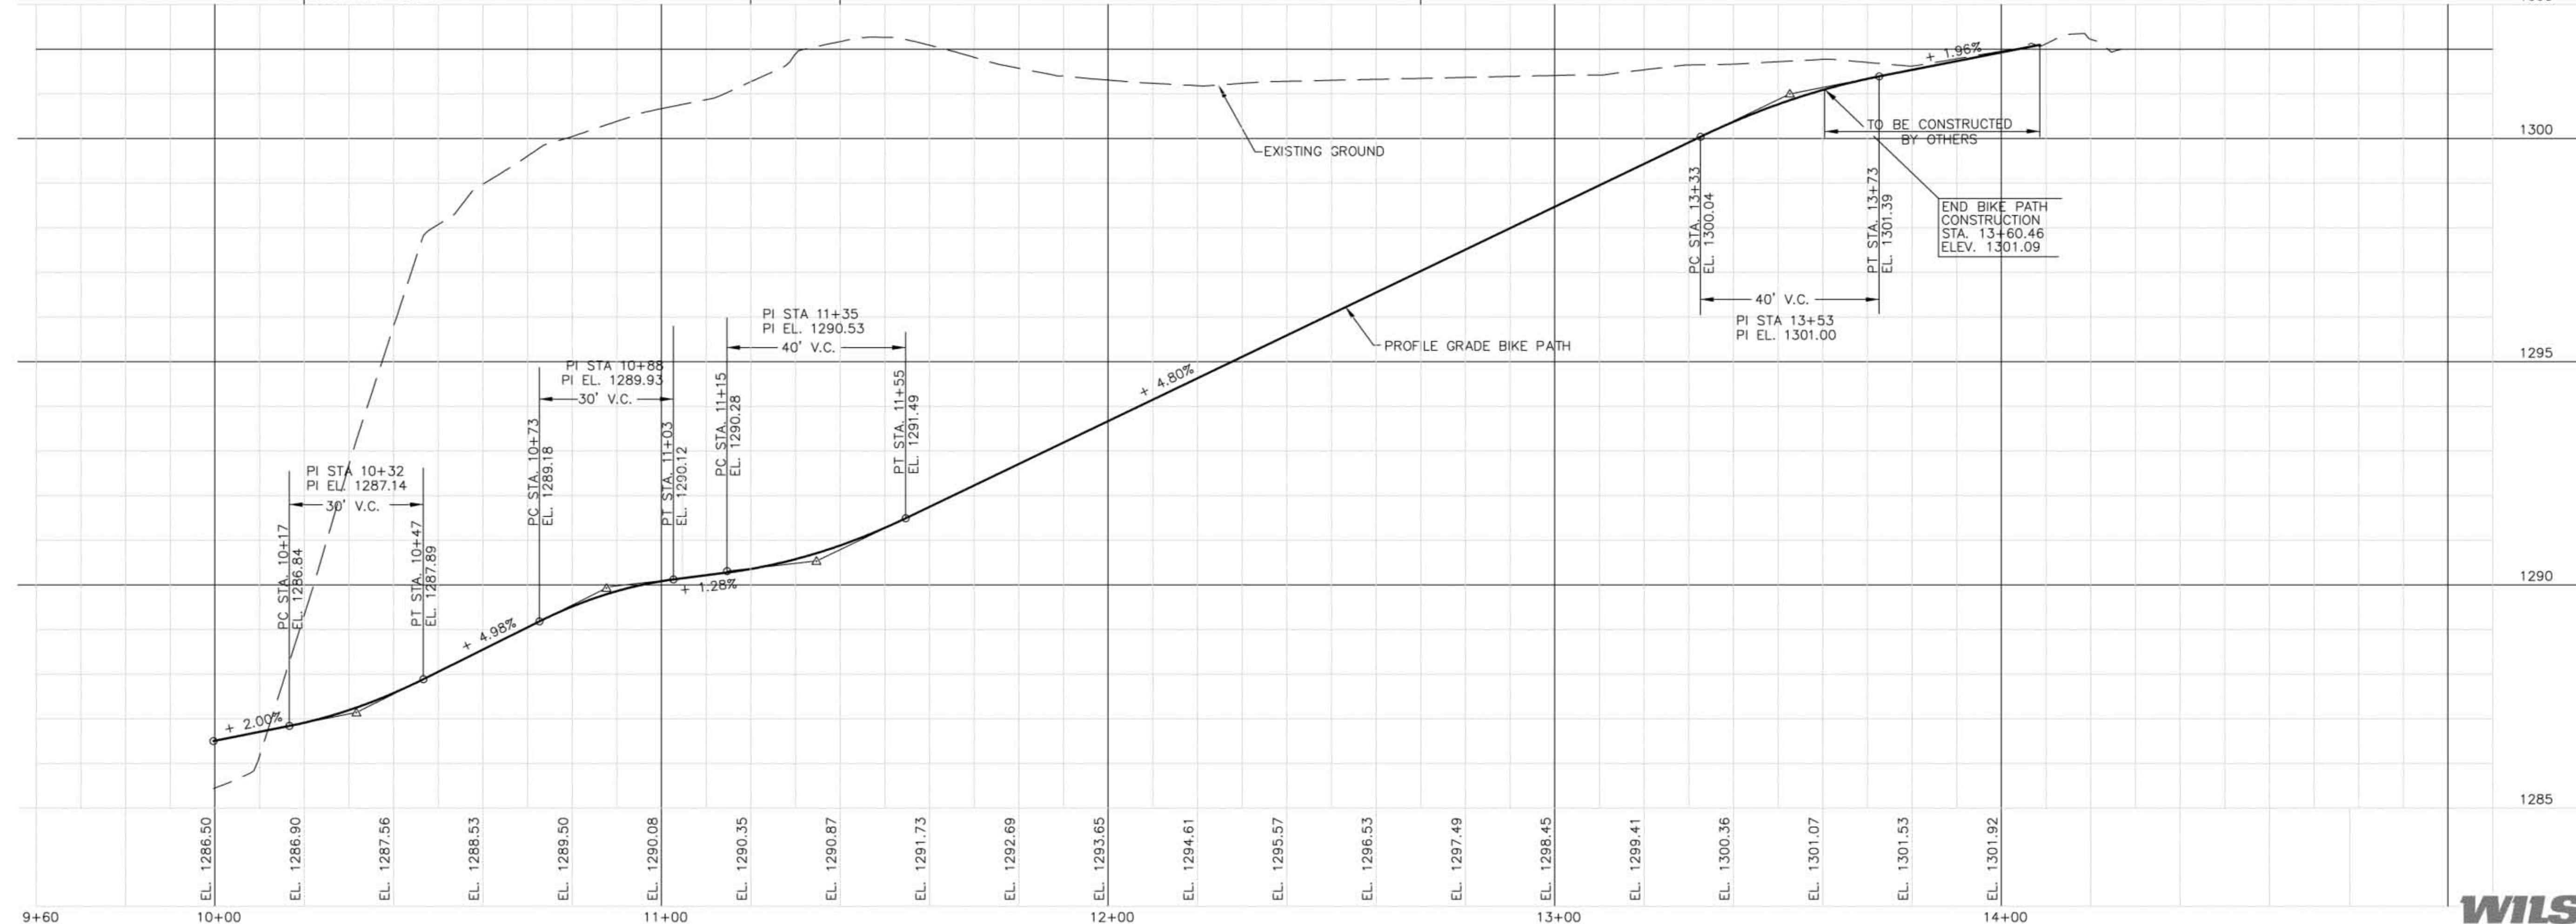


November 6, 2009 M:\TRN\08-100-416-00\CADD\SHEETS\AS SUBMITTED 02-01-10\C1_1_bike_path_pp.dwg

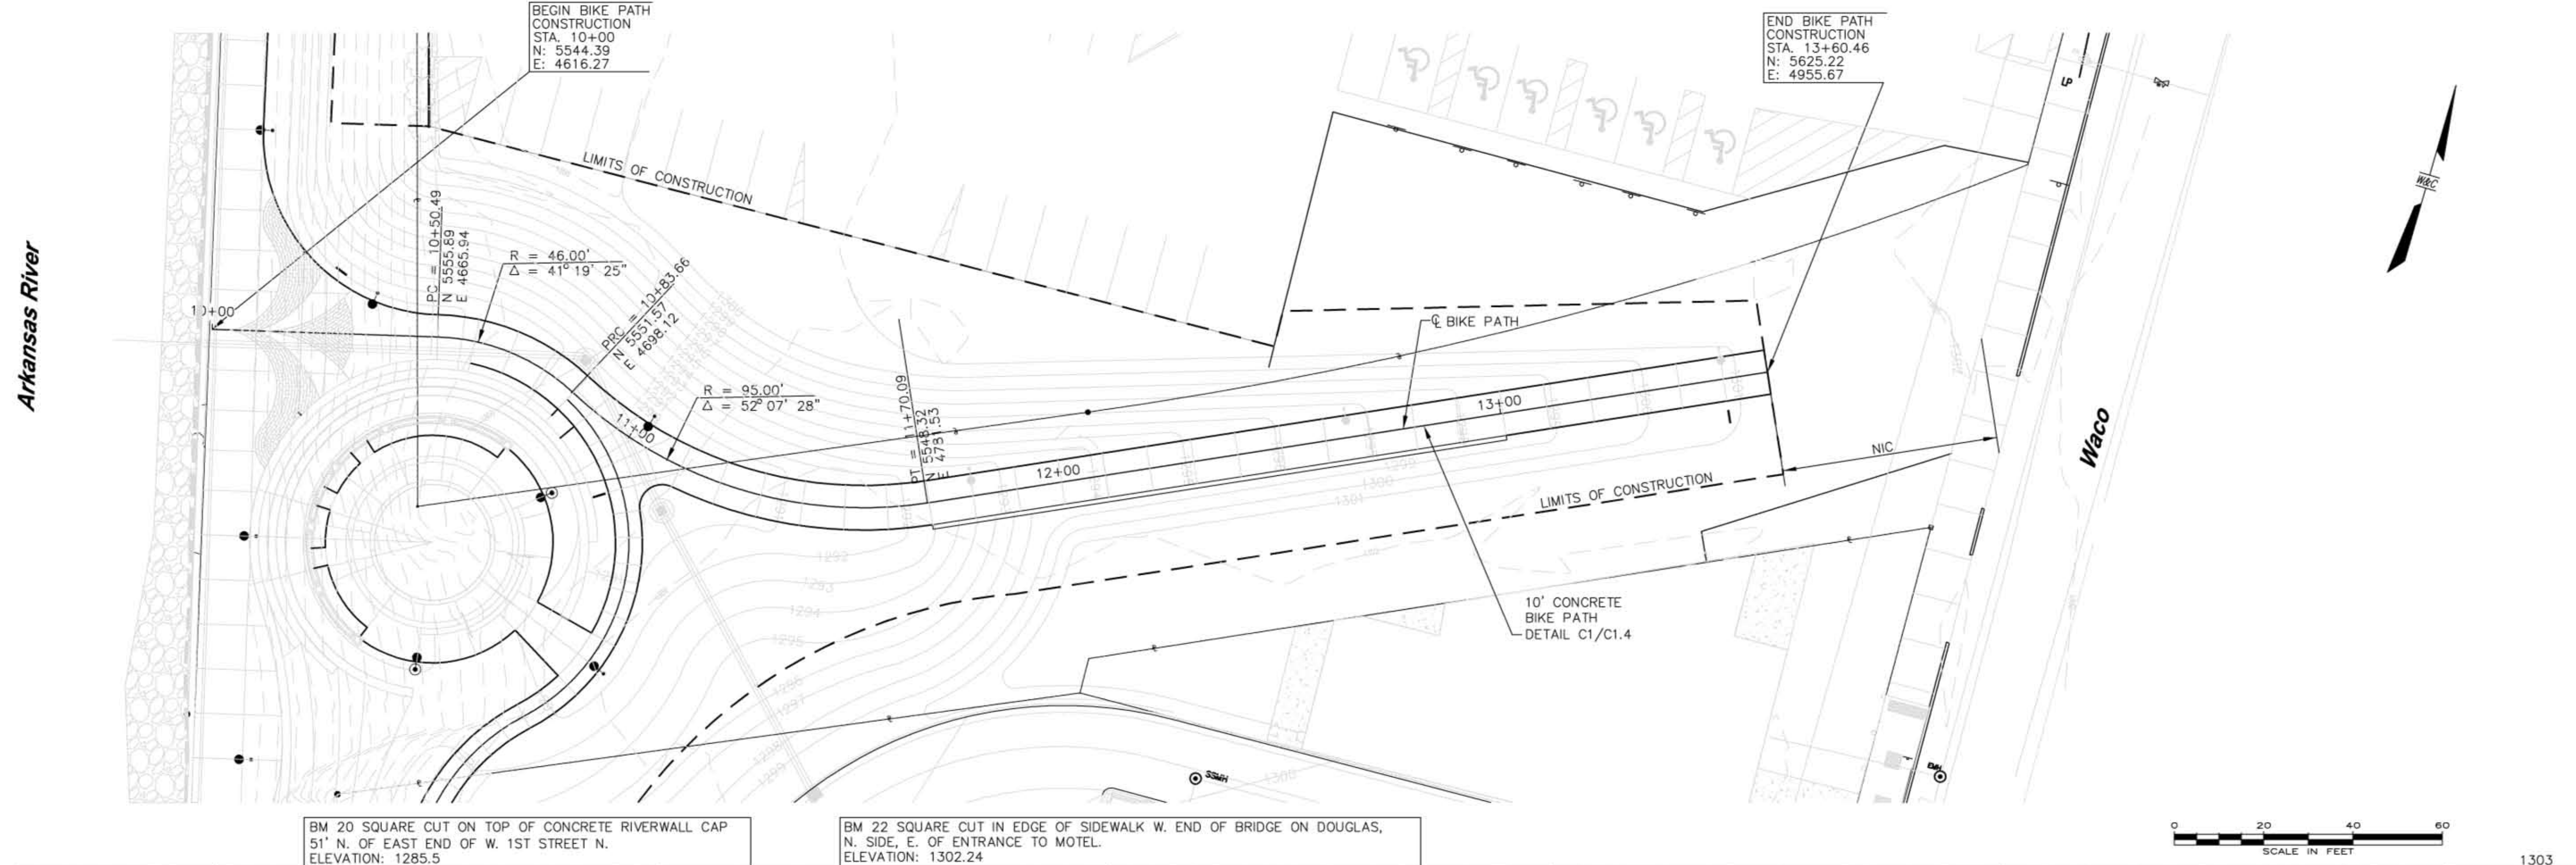

WILSON & COMPANY
 ENGINEERS & ARCHITECTS

PRINTS ISSUED

DATE	PURPOSE	BY
10.05.09	FIELD CHECK	
11.12.09	OFFICE CHECK	
02.01.10	FINAL PLANS	

**RIVER CORRIDOR
 IMPROVEMENTS PHASE 1C:
 WICHITA, KS**

LawKingtonArchitecture
 Engineering · Planning · Interiors · Landscapes

LawKingtonArchitecture
 345 RIVERVIEW, WICHITA, KS 67203
 Phone (316) 268-0230 Fax: (316) 268-0205

CONTACT: **Karla Waters, PE**

PROJECT NUMBER:

08386

SHEET TITLE:
 BIKE PATH
 PLAN & PROFILE

SHEET NUMBER:

C1.1