


M:\TRN\08-100-416-00\CADD\SHEETS\AS SUBMITTED 02-01-10\C1\_b\_CROSS SECTIONS C1.8.dwg

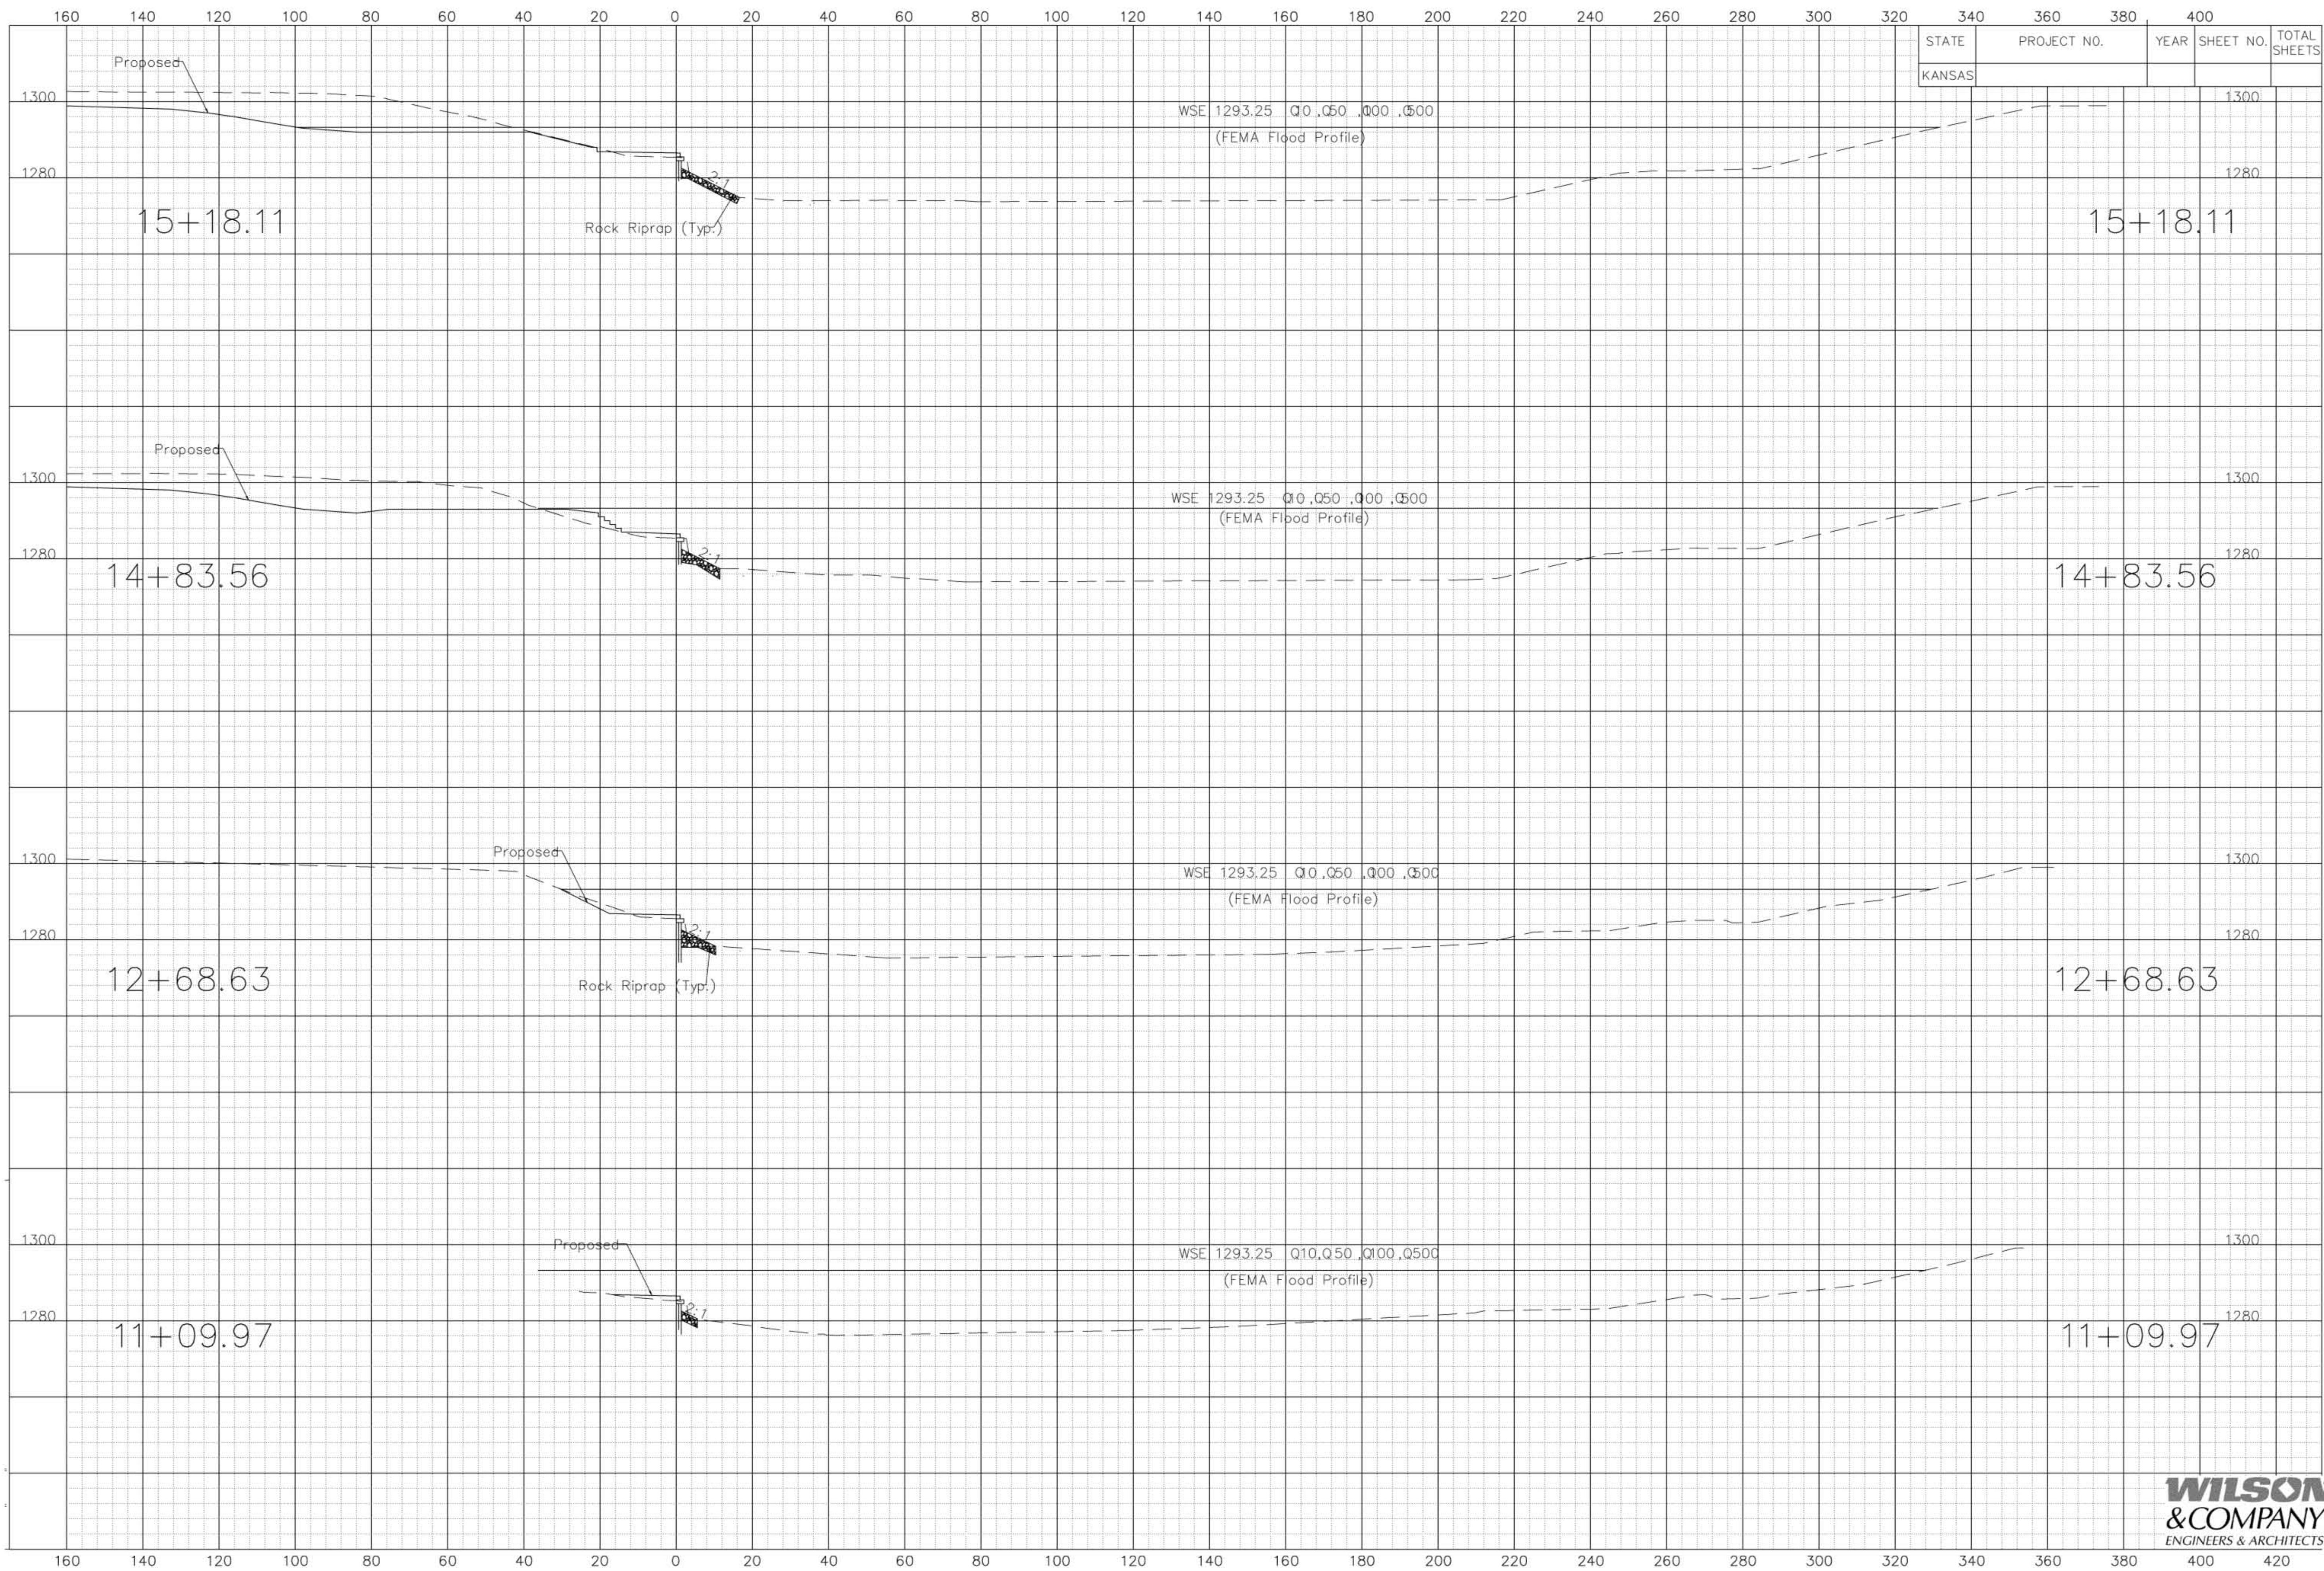

PRINTS ISSUED

DATE	PURPOSE	BY
10.05.09	FIELD CHECK	
11.12.09	OFFICE CHECK	
02-01-10	FINAL PLANS	

RIVER CORRIDOR  
IMPROVEMENTS PHASE 1C:  
WICHITA, KS



**LawKingtonArchitecture**  
345 RIVERVIEW, WICHITA, KS 67203  
Phone (316) 268-0230 Fax: (316) 268-0205

CONTACT: Karlo Waters, PE

PROJECT NUMBER:  
**08386**

SHEET TITLE:  
CROSS SECTIONS

SHEET NUMBER:  
**C1.8**

