


November 6, 2009 M:\TRN\08-100-416-00\CADD\SHEETS\AS SUBMITTED 02-01-10\CI\_9\_CROSS SECTIONS C1.9.dwg

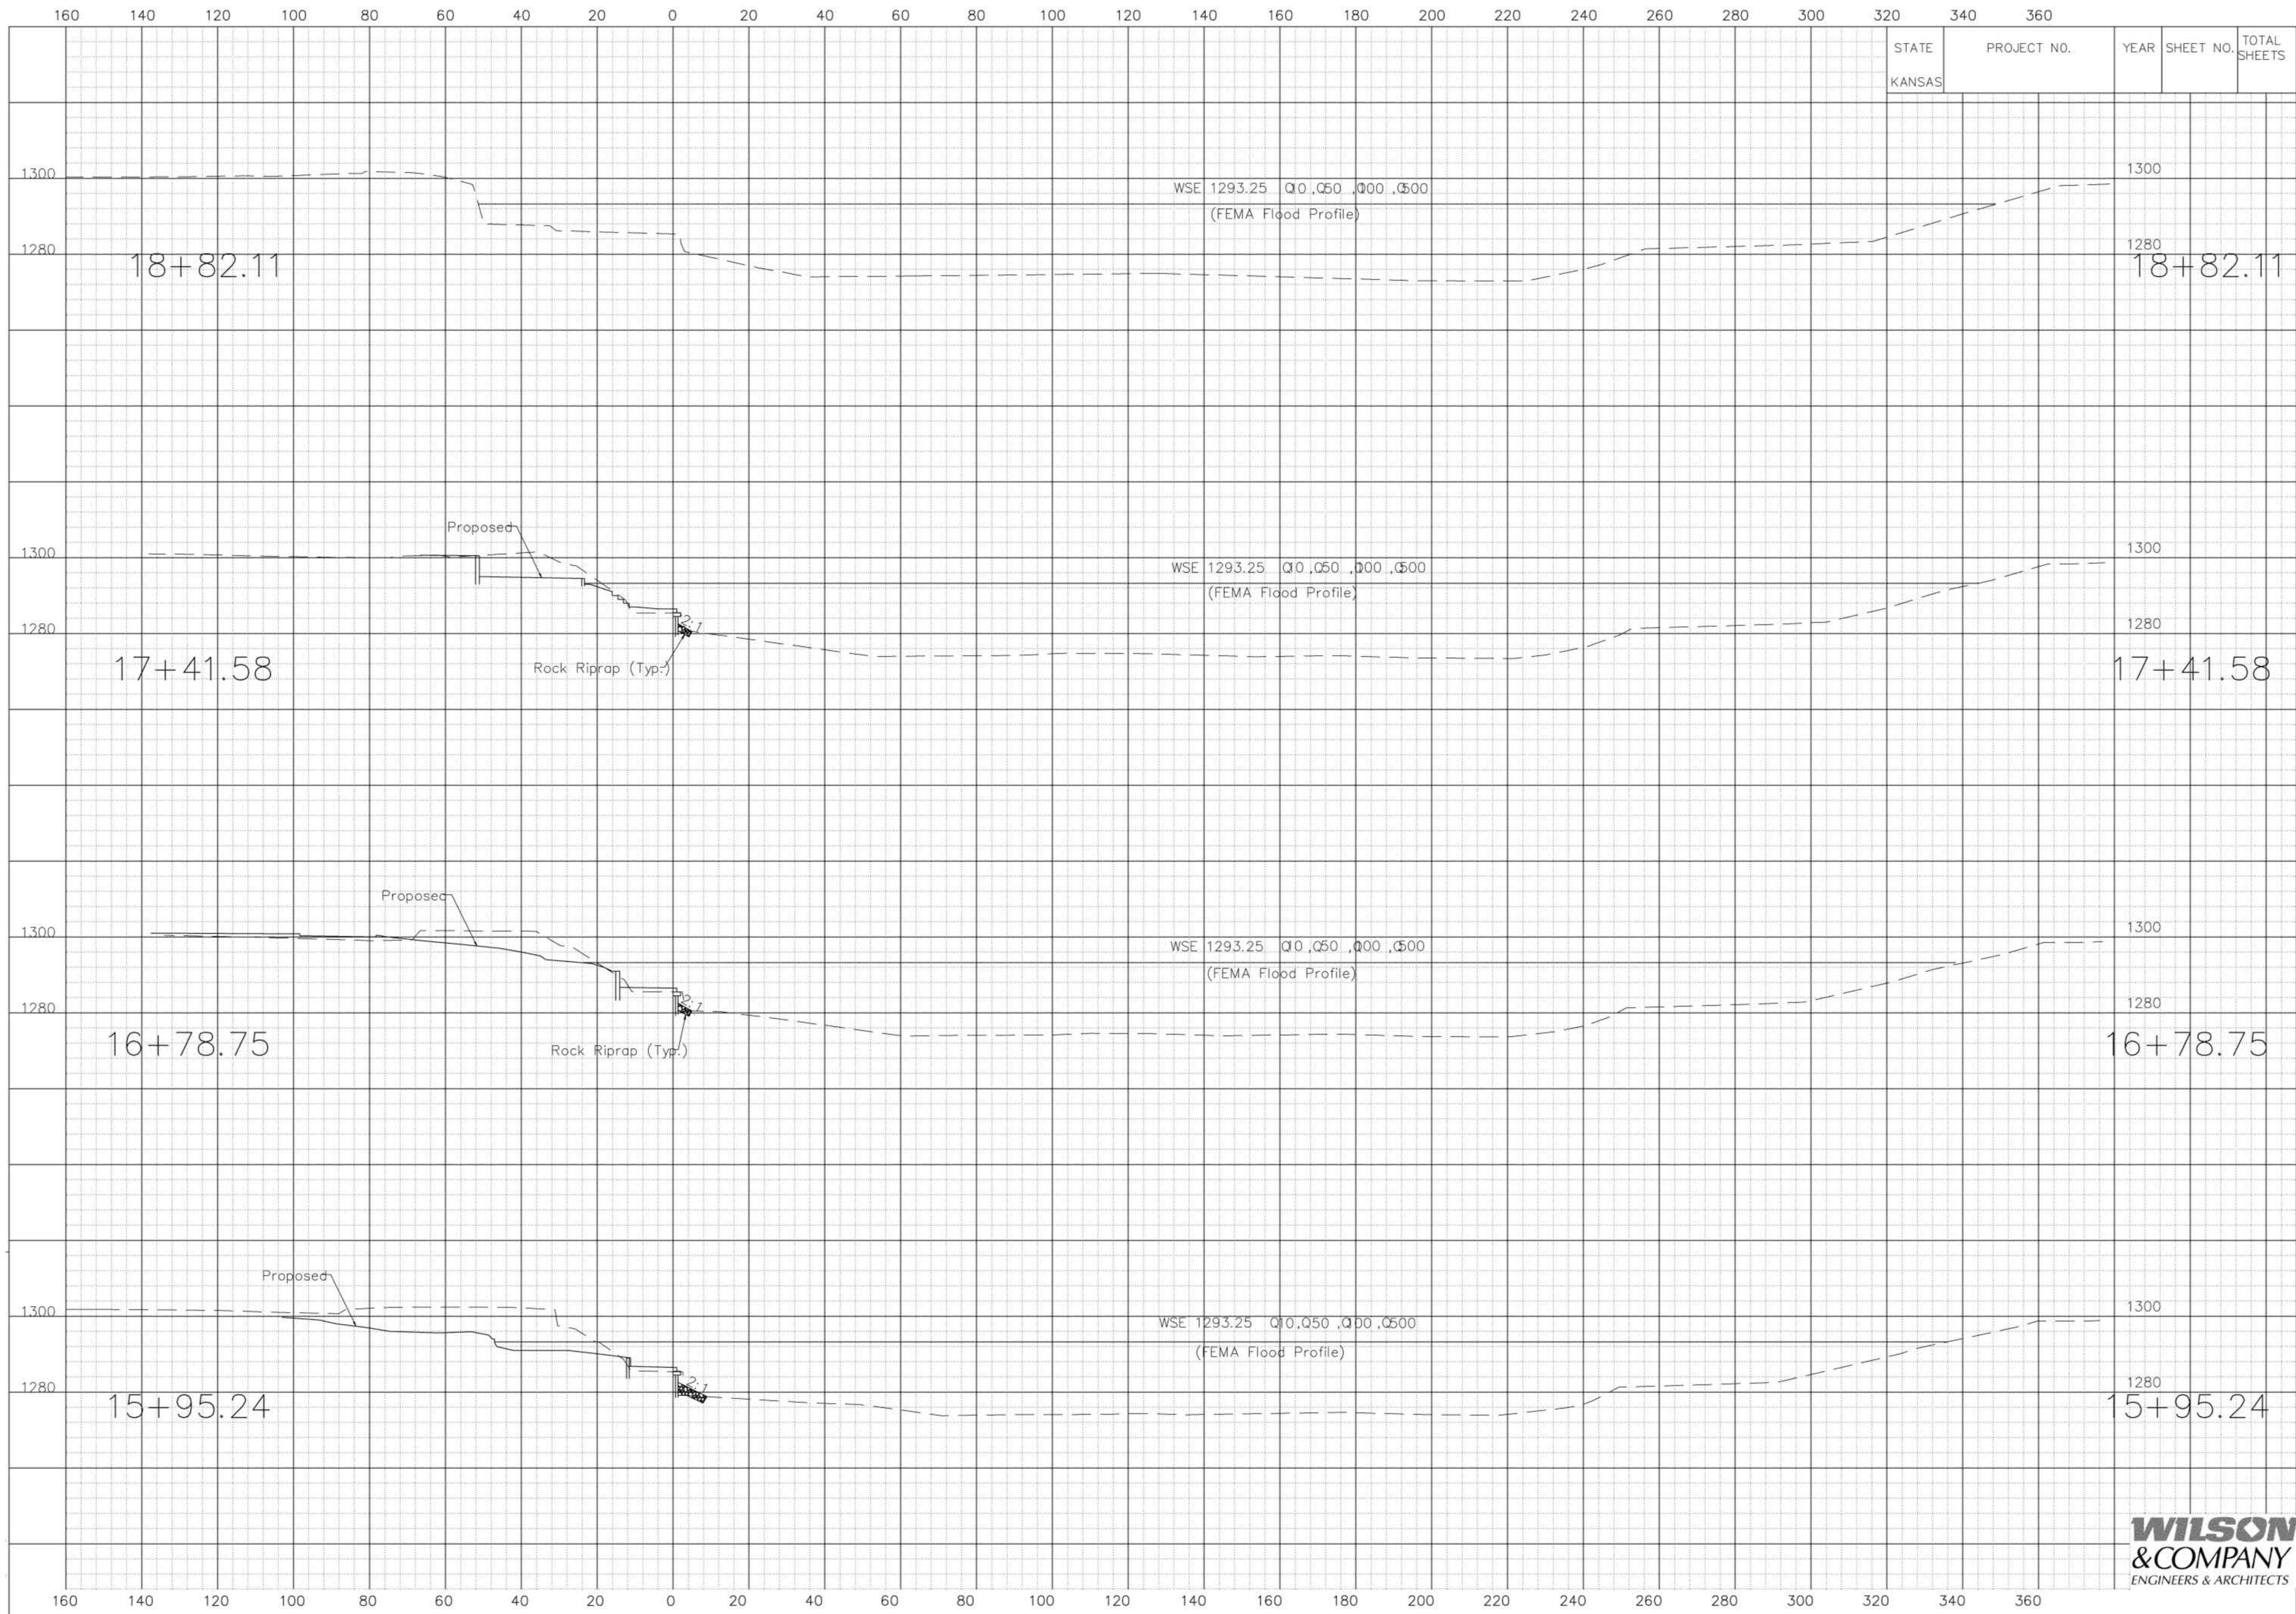

STATE	PROJECT NO.	YEAR	SHEET NO.	TOTAL SHEETS
KANSAS				

DATE	REVISION	NO.
10.05.09	FIELD CHECK	
11.12.09	OFFICE CHECK	
02.01.10	FINAL PLANS	

RIVER CORRIDOR  
IMPROVEMENTS PHASE 1C:  
WICHITA, KS



**LawKingdon Architecture**  
345 RIVERVIEW, WICHITA, KS 67203  
Phone (316) 268-0230 Fax: (316) 268-0205

CONTACT: Karla Waters, PE

PROJECT NUMBER:  
**08386**

SHEET TITLE:  
CROSS SECTIONS

SHEET NUMBER:  
**C1.9**

