


PRINTS ISSUED		
DATE	PURPOSE	NO.
10.05.09	FIELD CHECK	
11.12.09	OFFICE CHECK	
02.01.10	FINAL PLANS	

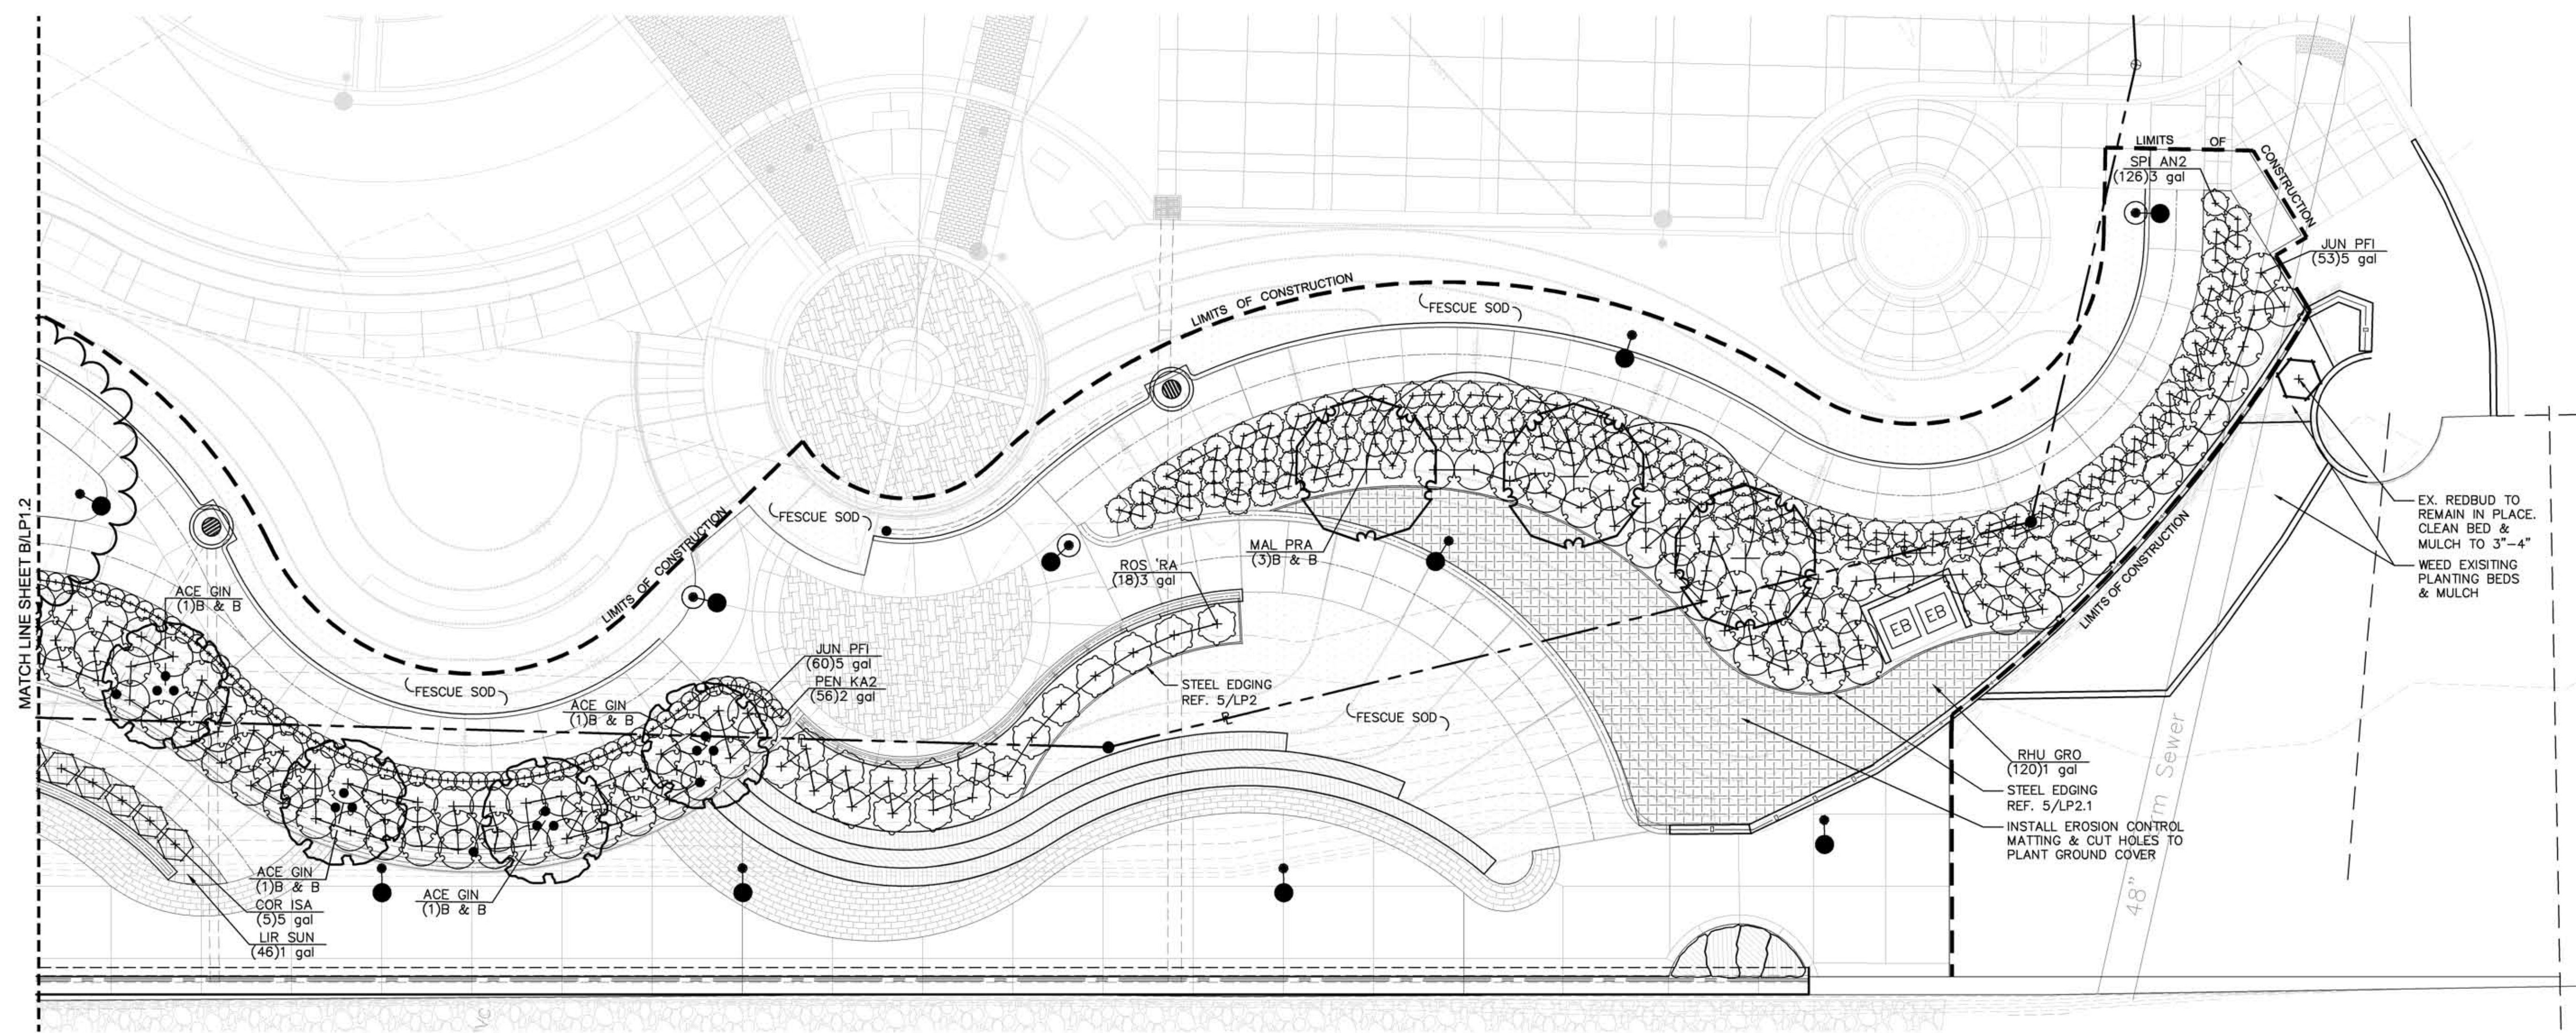

RIVER CORRIDOR
IMPROVEMENTS PHASE 1C:
WICHITA, KS

LawKingtonArchitecture
Engineering · Planning · Interiors · Landscapes

A LANDSCAPE PLANTING PLAN

1"=10'-0"




PLANT SCHEDULE

TREES	QTY	BOTANICAL	COMMON	CONT	SIZE	REMARKS
ACE GIN	5	Acer ginnala 'Flame'	Flame Amur Maple	B & B	6'-8'HT.	3-4 Canes
MAL PRA	6	Malus x 'Prairifire'	Prairifire Crab Apple	B & B	1.5" Cal	
PYR CAP	7	Pyrus calleryana 'Capital'	Capital Callery Pear	B & B	1.5" Cal	
QUE PHE	1	Quercus phellos	Willow Oak	B & B	2.5" Cal	
QUE SHU	2	Quercus shumardii	Shumard Red Oak	B & B	2.5" Cal	
TAX DIS	4	Taxodium distichum	Bald Cypress	B & B	2.5" Cal	
ULM ALL	7	Ulmus parvifolia 'Allee'	Allee Lacebark Elm	B & B	2.5" Cal	
EVERGREEN TREES	QTY	BOTANICAL	COMMON	CONT	SIZE	REMARKS
PIN NIG	3	Pinus nigra	Austrian Pine	B & B	6'-8'ht.	
SHRUBS	QTY	BOTANICAL	COMMON	CONT	HEIGHT	REMARKS
COR ISA	46	Cornus sericea 'Isanti'	Isanti Redosier Dogwood	5 gal		
FOR SHO	64	Forsythia x intermedia 'Show Off'	Golden-Bells	5 gal		
JUN PFI	131	Juniperus chinensis 'Kallays Compact'	Kallay Compact Pfitzer Juniper	5 gal		
SPI AN2	126	Spiraea x bumalda 'Anthony Waterer'	Anthony Waterer Spiraea	3 gal		
GRASSES	QTY	BOTANICAL	COMMON	CONT	HEIGHT	REMARKS
CAL ST3	16	Calamagrostis x acutiflora 'Stricta'	Feather Reed Grass	3 gal		
PEN KA2	207	Pennisetum alopecuroides 'Karlay Rose'	Fountain Grass	2 gal		
ROSES	QTY	BOTANICAL	COMMON	CONT	HEIGHT	REMARKS
ROS 'RA	68	Rosa 'Radtko'	Double Knock Out Rose	3 gal	12"	Candy Apple Red Flowers
SHRUB AREAS	QTY	BOTANICAL	COMMON	CONT	FIELD2	REMARKS
RHU GRO	120	Rhus aromatica 'Gro-Low'	Gro-Low Fragrant Sumac	1 gal @ 36" oc		
GROUND COVERS	QTY	BOTANICAL	COMMON	CONT	REMARKS	
LIR SUN	117	Liriope muscari 'Silvery Sunproof'	Silvery Sunproof Blue Lilyturf	1 gal @ 18" oc		

COLUMN PLANTER POTS

QTY	BOTANICAL	COMMON	CONT	REMARKS
21	Astilbe chinensis var. pumila	Dwarf Chinese Astilbe	1 gal	
21	Canna x generalis 'Vinilla Ice'	Vinilla Ice Canna	4" pot	
21	Ipomoea 'Marguerite'	Potato Vine	1 gal	

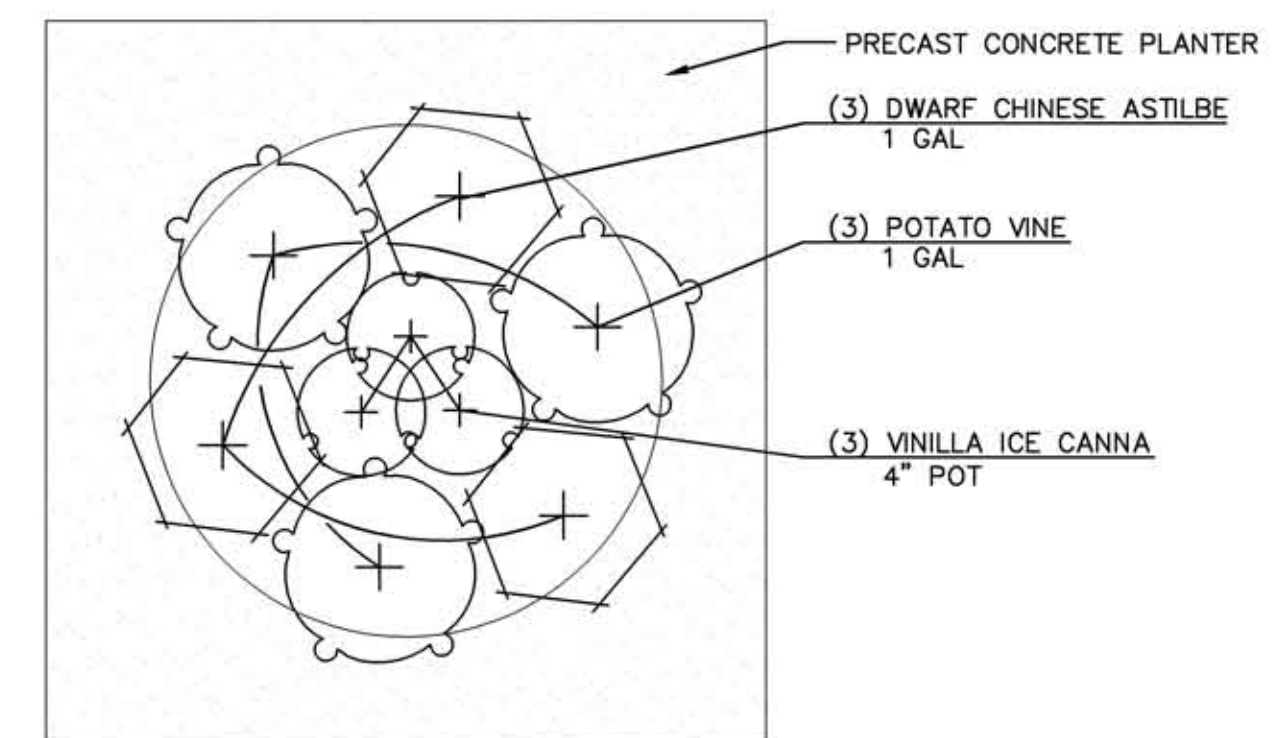


BOTANICAL	COMMON	CONT
Astilbe chinensis var. pumila	Dwarf Chinese Astilbe	1 gal
Canna x generalis 'Vinilla Ice'	Vinilla Ice Canna	4" pot
Ipomoea 'Marguerite'	Potato Vine	1 gal

1 COLUMN POT PLANTING PLAN

7 COLUMN PLANTERS TOTAL SCALE: 1" = 1'-0"

PLAN LEGEND		SHEET BREAKOUT	
BC	BOTTOM OF CURB	N.	NORTHING
BM	BENCH MARK	NIC	NOT IN CONTRACT
BR	BOTTOM OF RAMP	OHE	OVERHEAD ELECTRIC
BW	BOTTOM OF WALL	PC	POINT OF CURVATURE
CJ	CONTROL JOINT	PL	PROPERTY LINE
CP	CENTER POINT	PT	POINT OF TANGENCY
CMP	CORRUGATED METAL PIPE	PP.	POWER POLE
E	EASTING	R	RADIUS
EJ	ELEVATION	RCB	REINFORCED CONC. BOX
EP	EXPANSION JOINT	RS	SANITARY SEWER
EJ	END POINT OF CURVE	SSMH	SANITARY SEWER MANHOLE
EX	EXISTING	SWS	STORM WATER SEWER
FH	FIRE HYDRANT	SWSMH	STORM SEWER MANHOLE
FIB	FIBER OPTICS	TC	TOP OF CURB
G	GAS LINE	TR	TOP OF RAMP
GM	GAS METER	TW	TOP OF WALL
HP	HIGH POINT	UGE	UNDERGROUND ELECTRIC
LP.	LIGHT POLE	WV	WATER VALVE
MP	MID POINT OF CURVE	WM	WATER METER

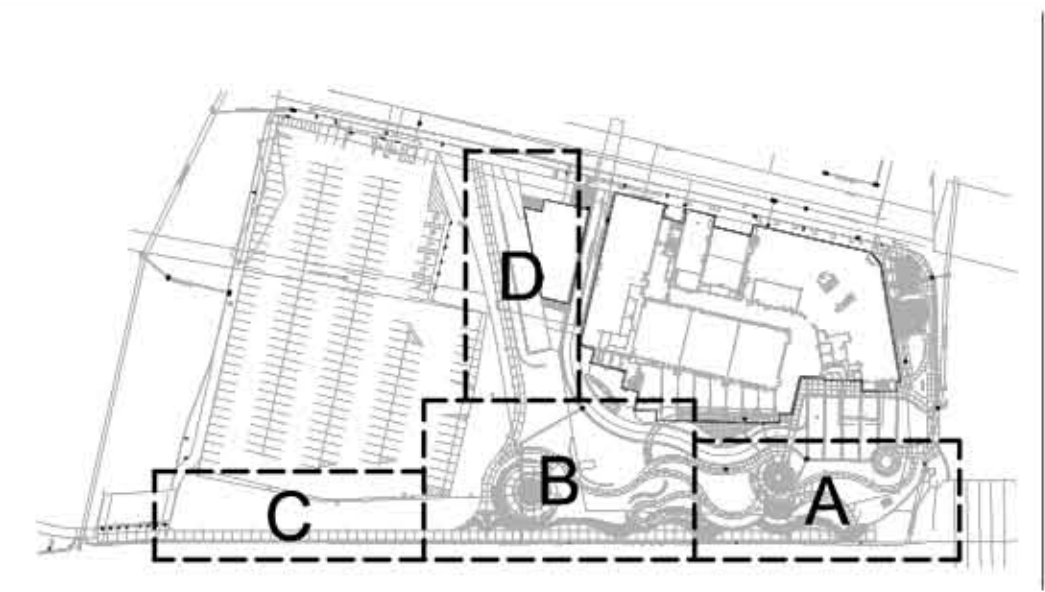

LawKingtonArchitecture
345 RIVERVIEW, WICHITA, KS 67203
Phone (316) 268-0230 Fax: (316) 268-0206
©
CONTRACT: JEFFREY A. BEST, ASIA
PROJECT NUMBER:
08386
SHEET TITLE:
LANDSCAPE PLANTING PLAN & SCHEDULE
SHEET NUMBER:
LP1.1