


5 LIMESTONE LEDGE ROCK WALL

1/2" = 1'-0"

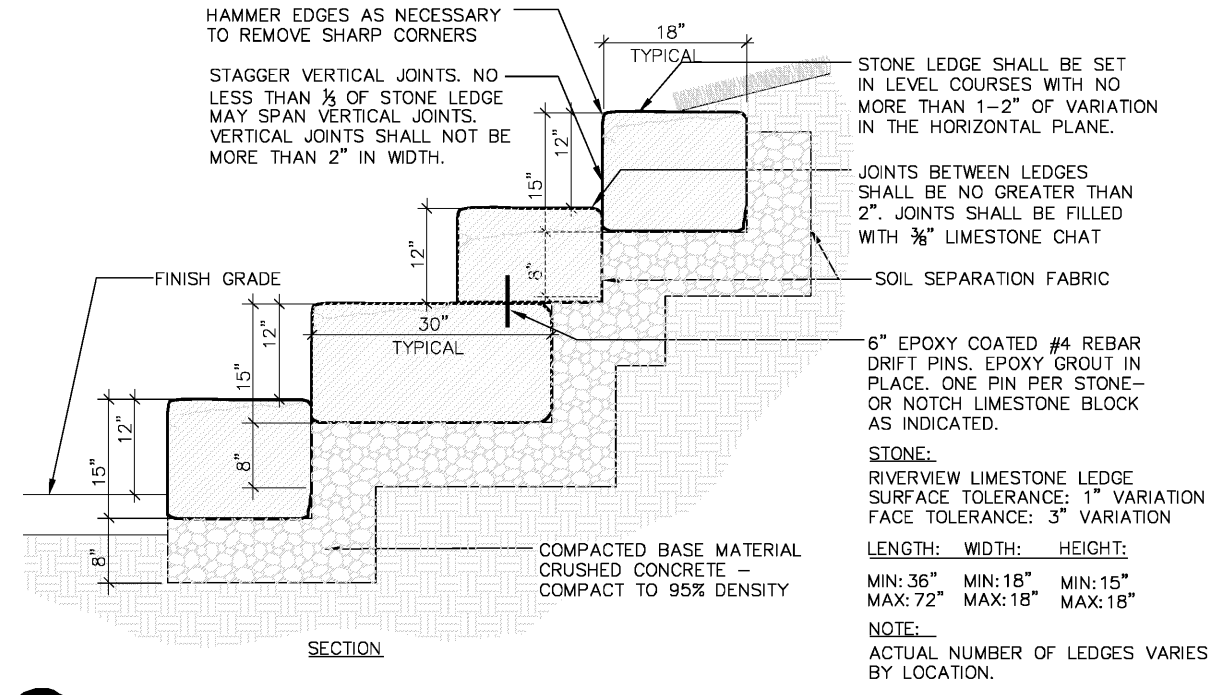

6 LIMESTONE LEDGE ROCK WALL-DEADMAN

1/2" = 1'-0"

08386

LawKingdon Architecture
3445 RIVERVIEW, WICHITA, KS 67203
PHONE (316) 264-0200 FAX (316) 264-0208
WWW.LAWKINGDONARCHITECTURE.COM
JERRI L. BERT, AIA

LawKingdon Architecture
Engineering · Planning · Interiors · Landscapes

RIVER CORRIDOR
IMPROVEMENTS PHASE 1C:
WICHITA, KS

DATE	DESCRIPTION	BY
10.05.09	FIELD CHECK	
11.12.09	OFFICE CHECK	
02.01.10	FINAL PLANS	
03.23.10	ADDENDUM 3	