
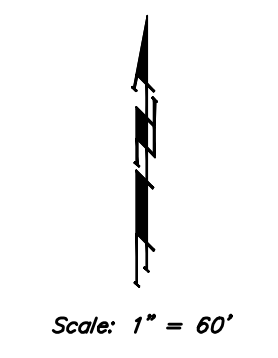
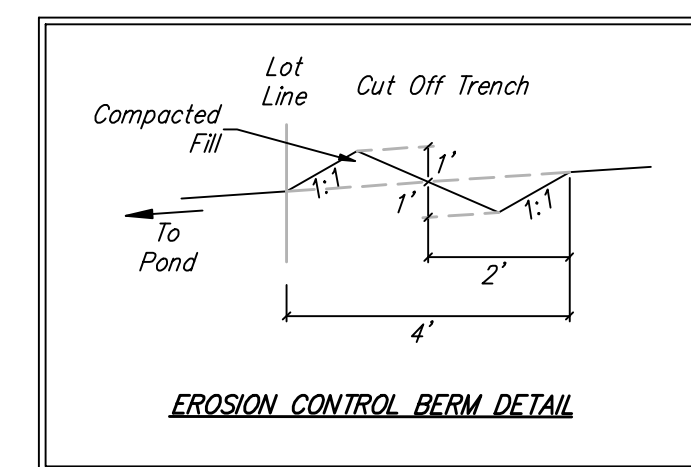


BENCHMARKS:
 C.O.W. Disc SE Corner West St. & 47th S.
 Elev. = 92.29 (City Datum)



RR Spike in N. face of power pole, SE Corner 47th So. & Kessler
 Elev. = 91.74 (City Datum)

"□" Cut in Top of Curb Adjacent to the NW Corner Lot 27, Block C.
 Elev. = 93.57 (City Datum)

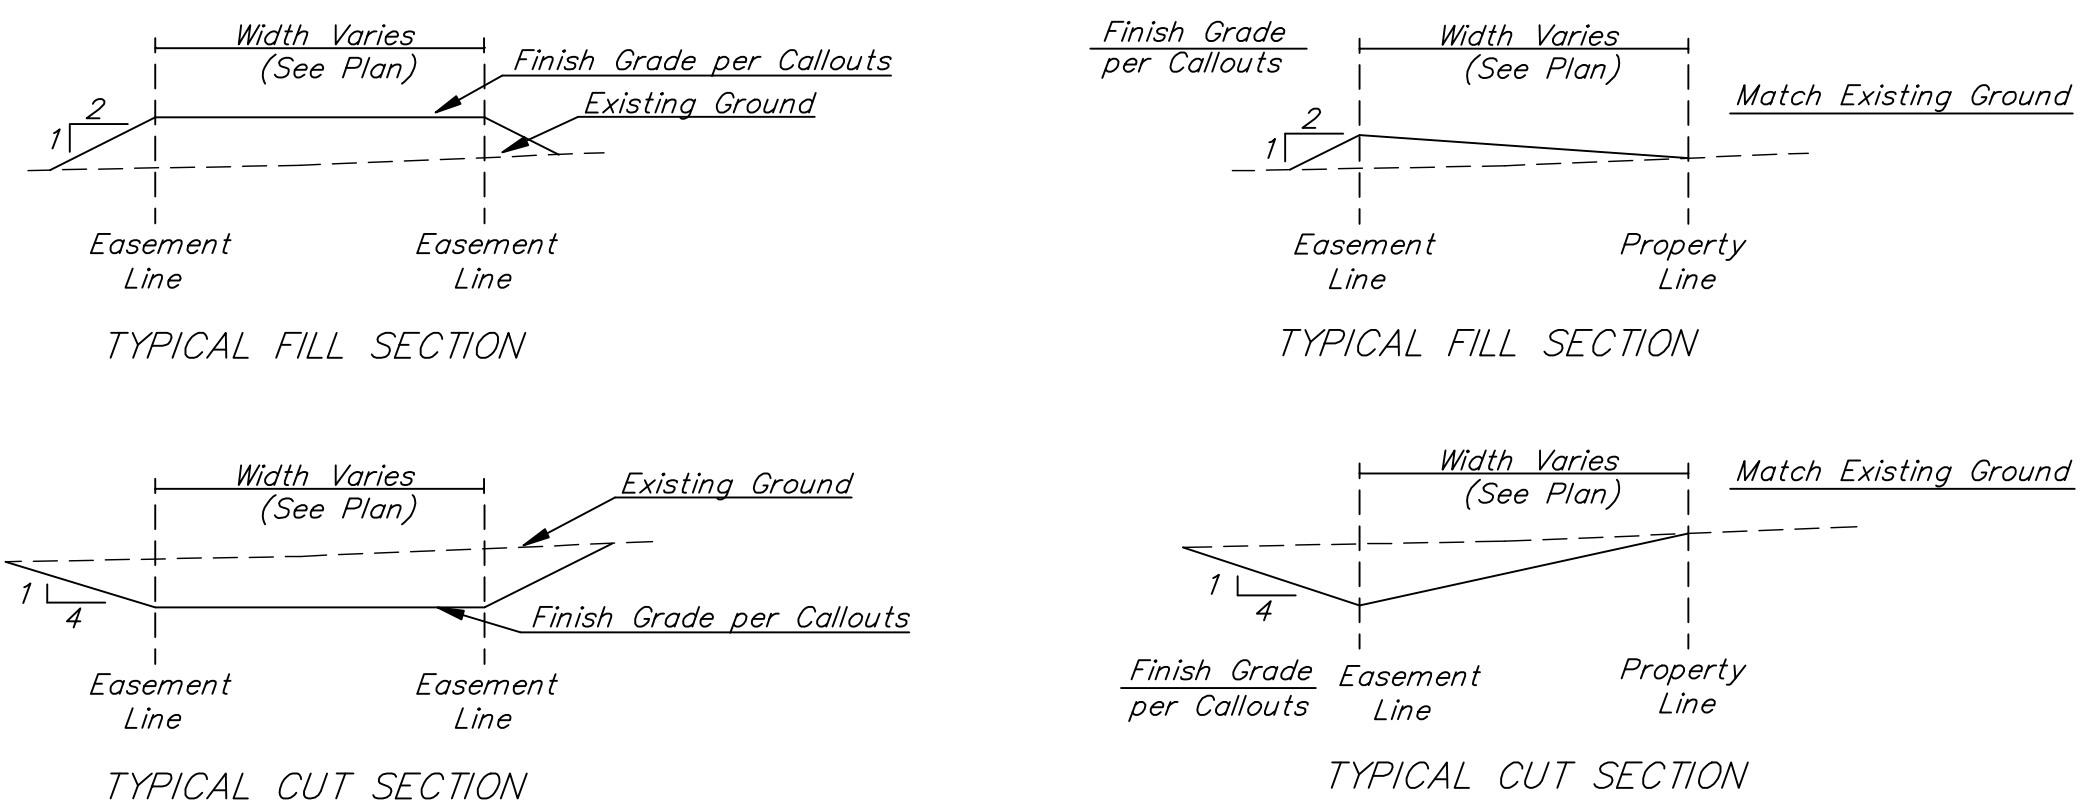

SECTION A-A

SECTION B-B

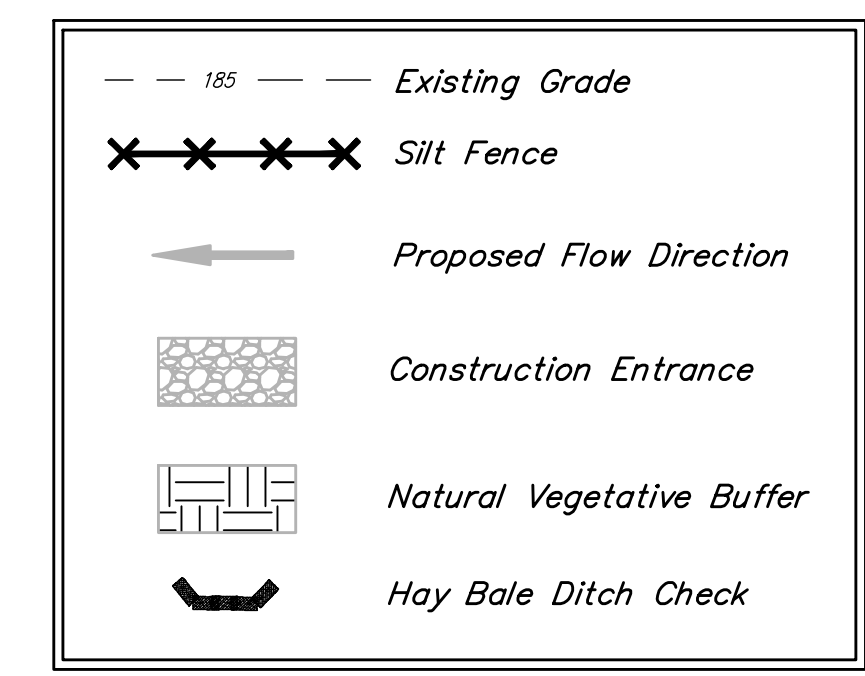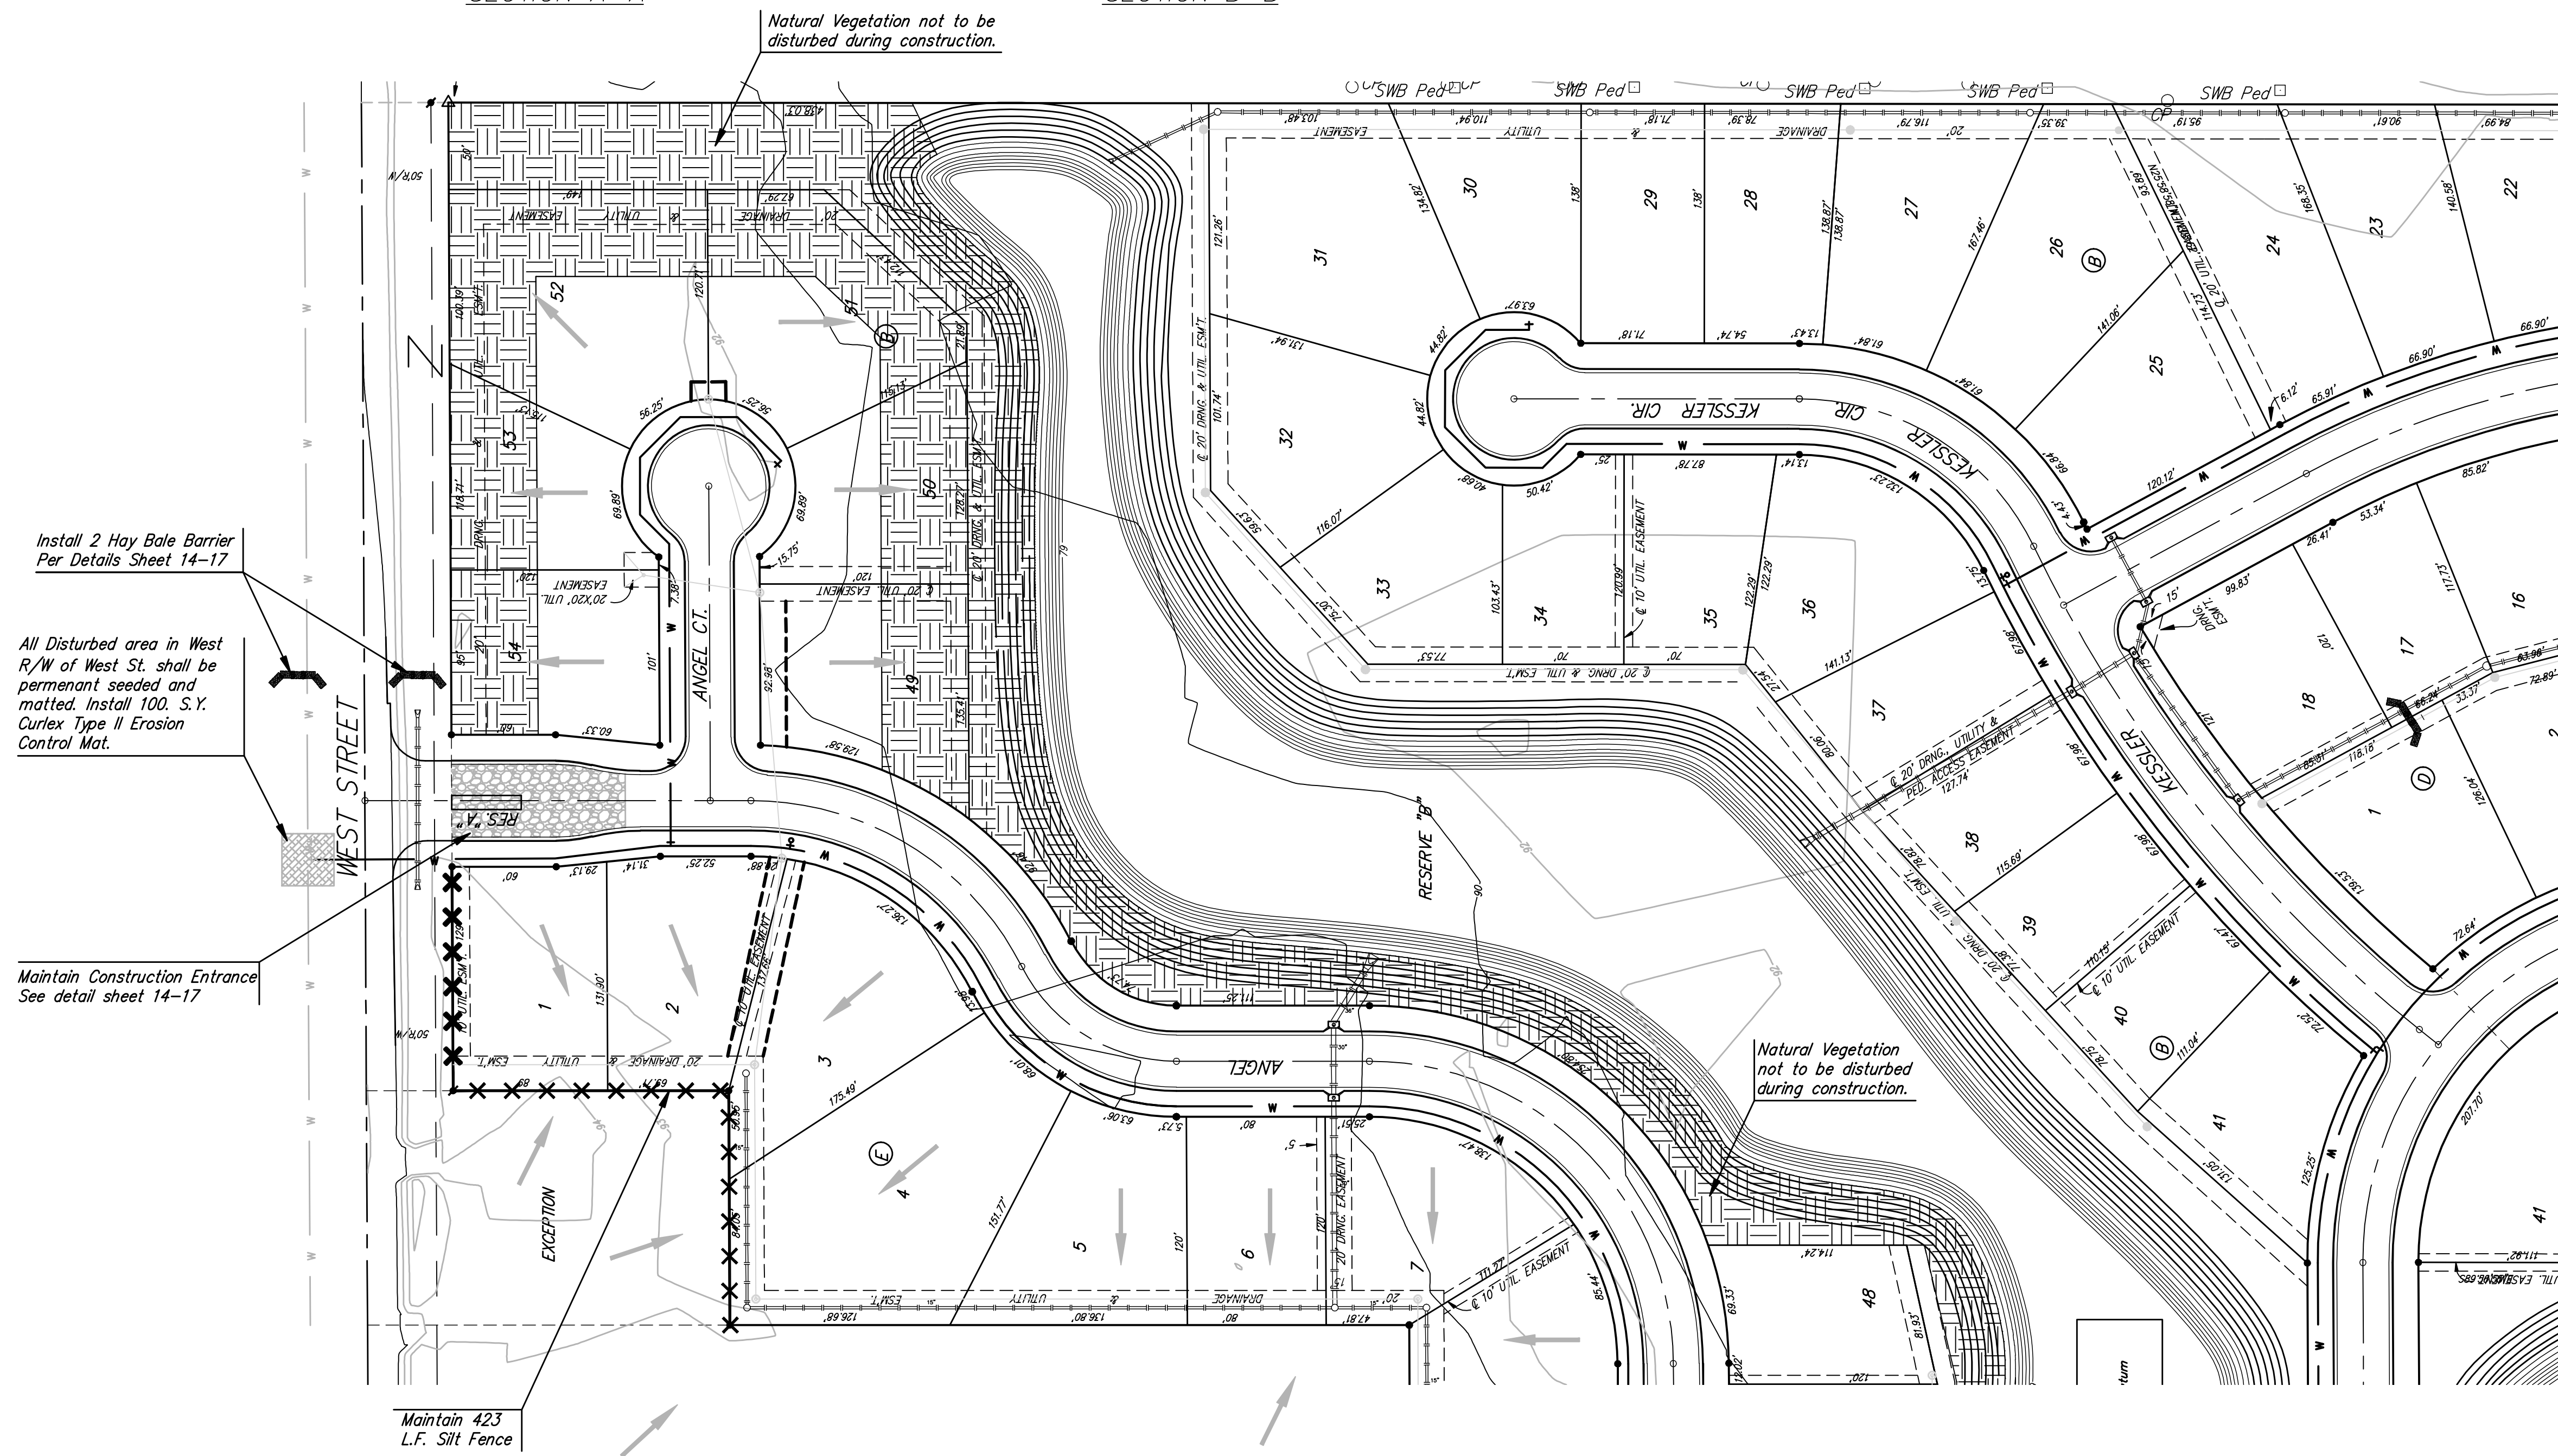

See Sheet 13 for Quantities

		ANGEL FIRE ADDITION PH. 2 EROSION CONTROL PLAN Water Line Improvements	
		<small>Baughman Company, P.A. 313 5th St. W. White, NJ 07211 P 314-282-7271 F 314-282-0149 ENGINEERING SURVEYING PLANNING LANDSCAPE ARCHITECTURE</small>	
PROJECT NUMBER 448-90471	DESIGN AEG	DRAWN TNT	12 OF 19
REVISIONS	APPROVED AEG	DATE 04/06/2010	
SCALE NOTED		SHEET	