

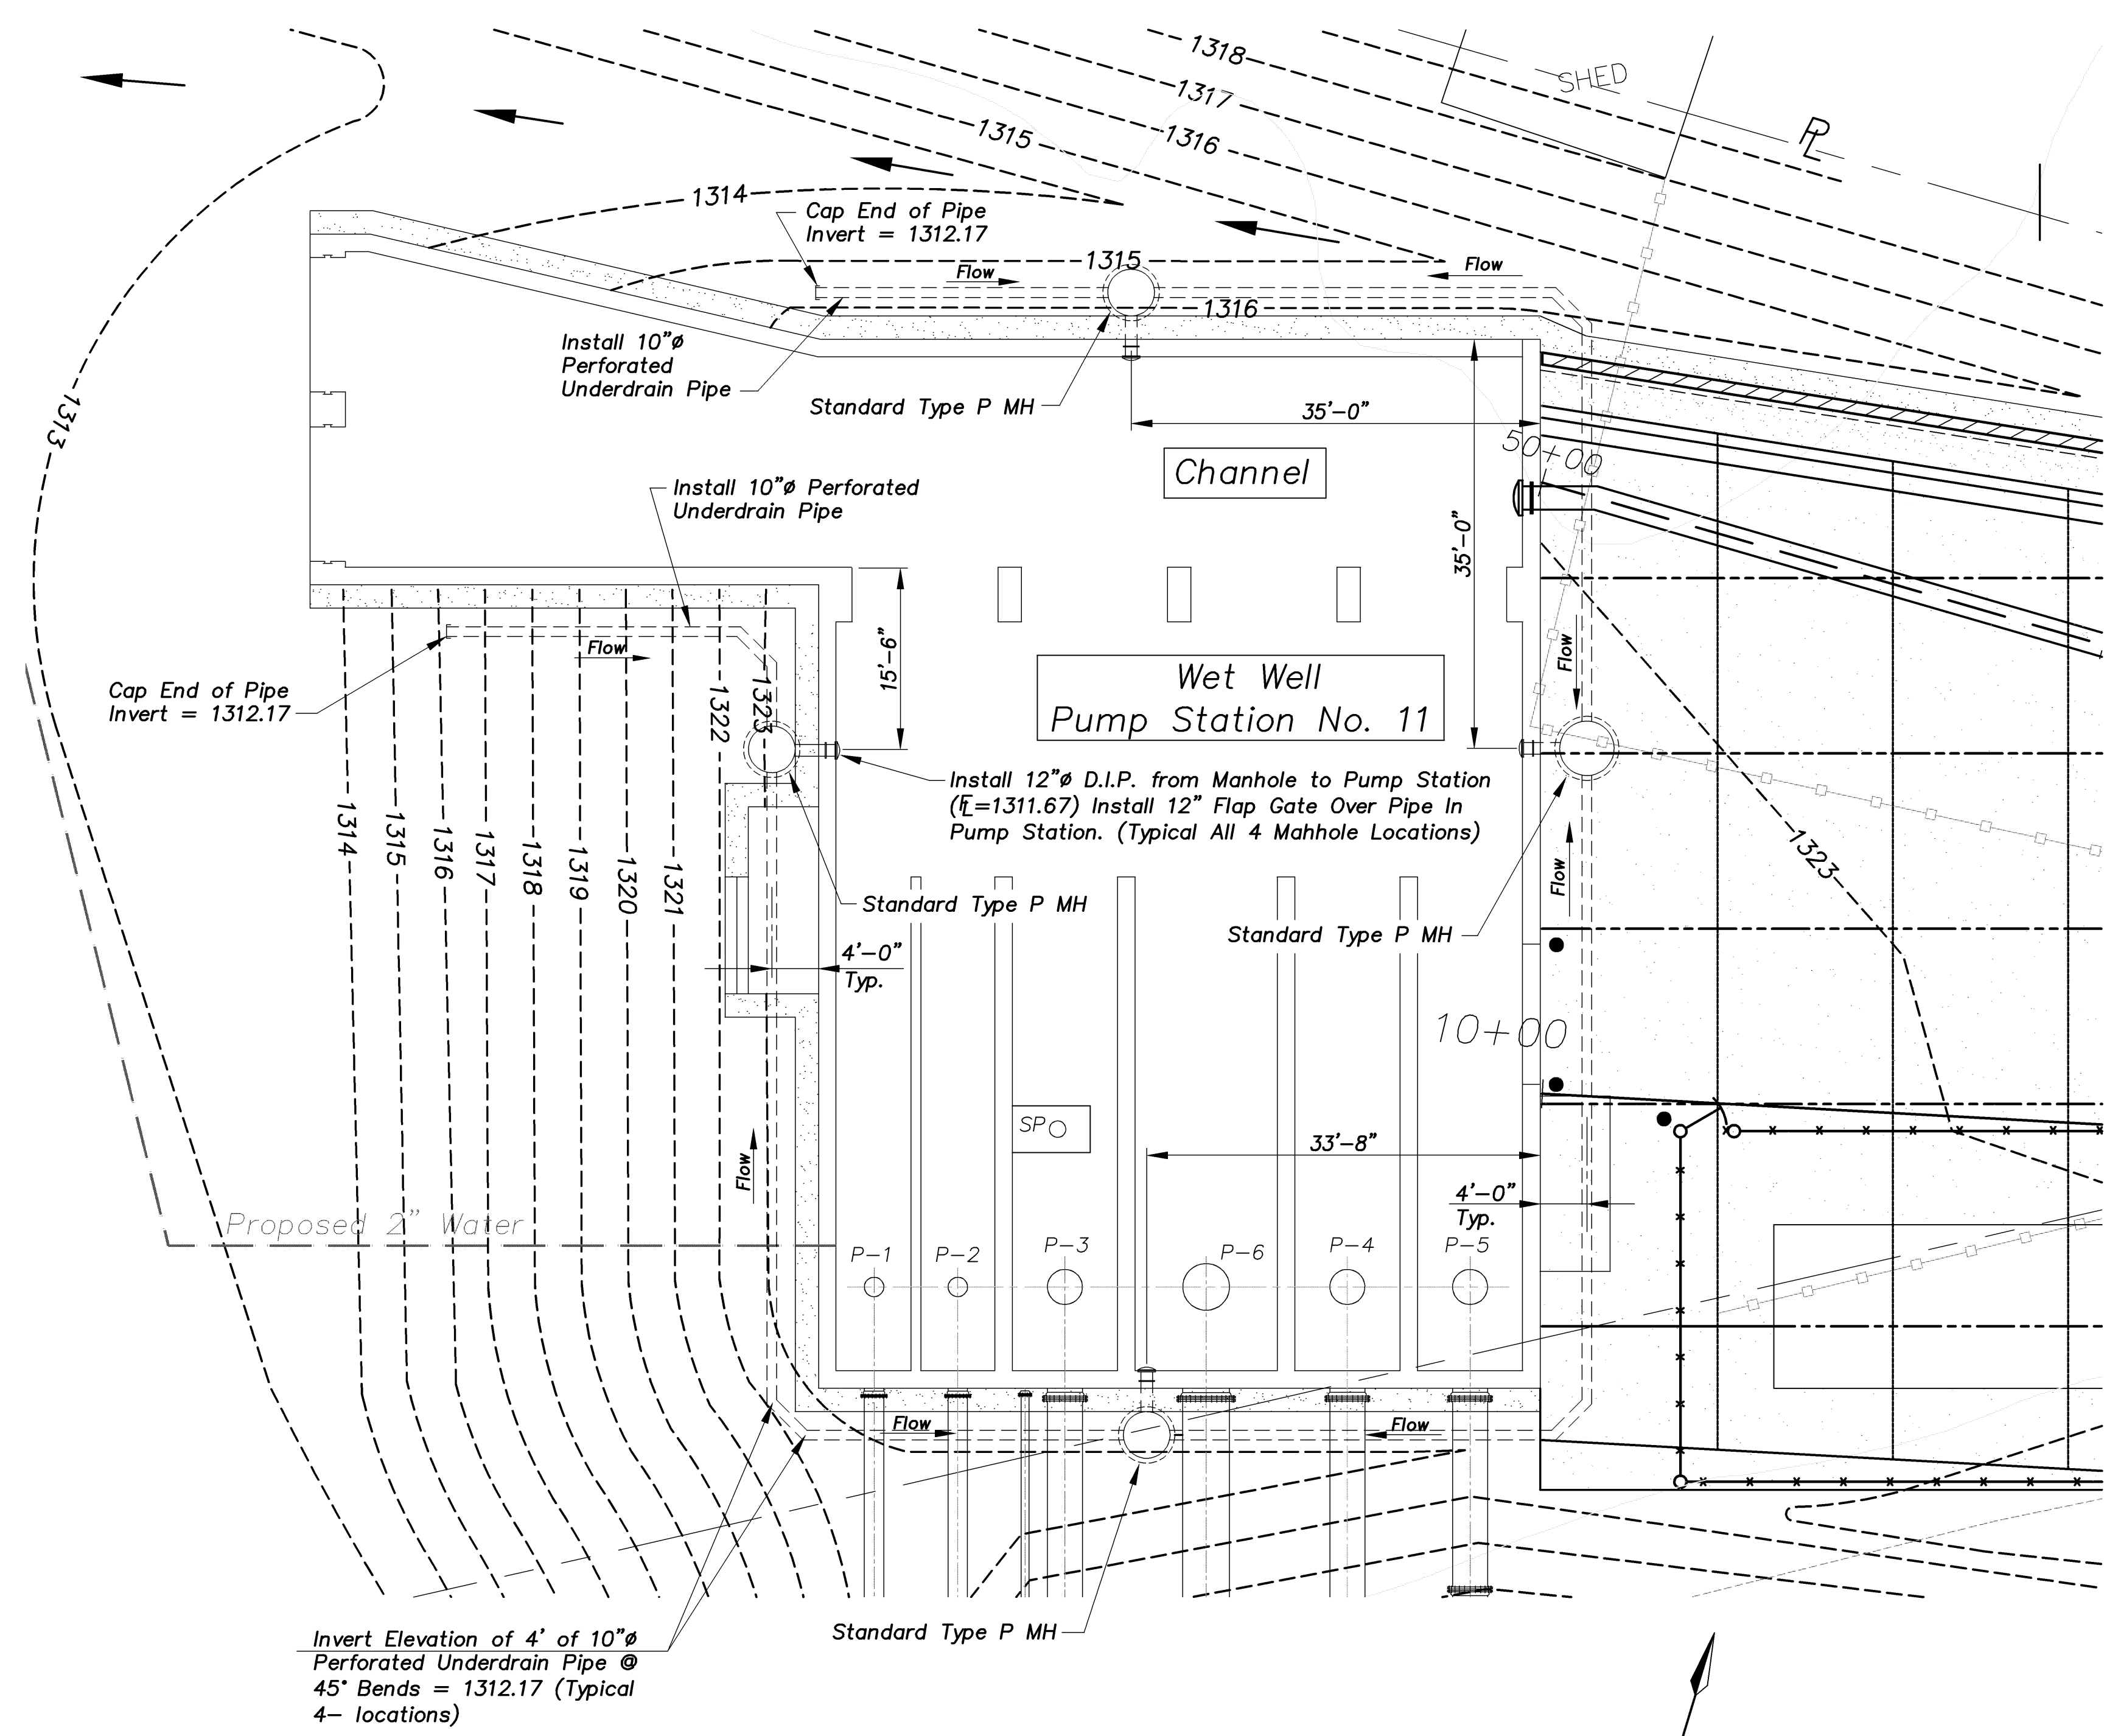


j:\2008proj\08527\DWGS\012-UNDERDRAINS.dwg 3/11/2010 - 8:00am

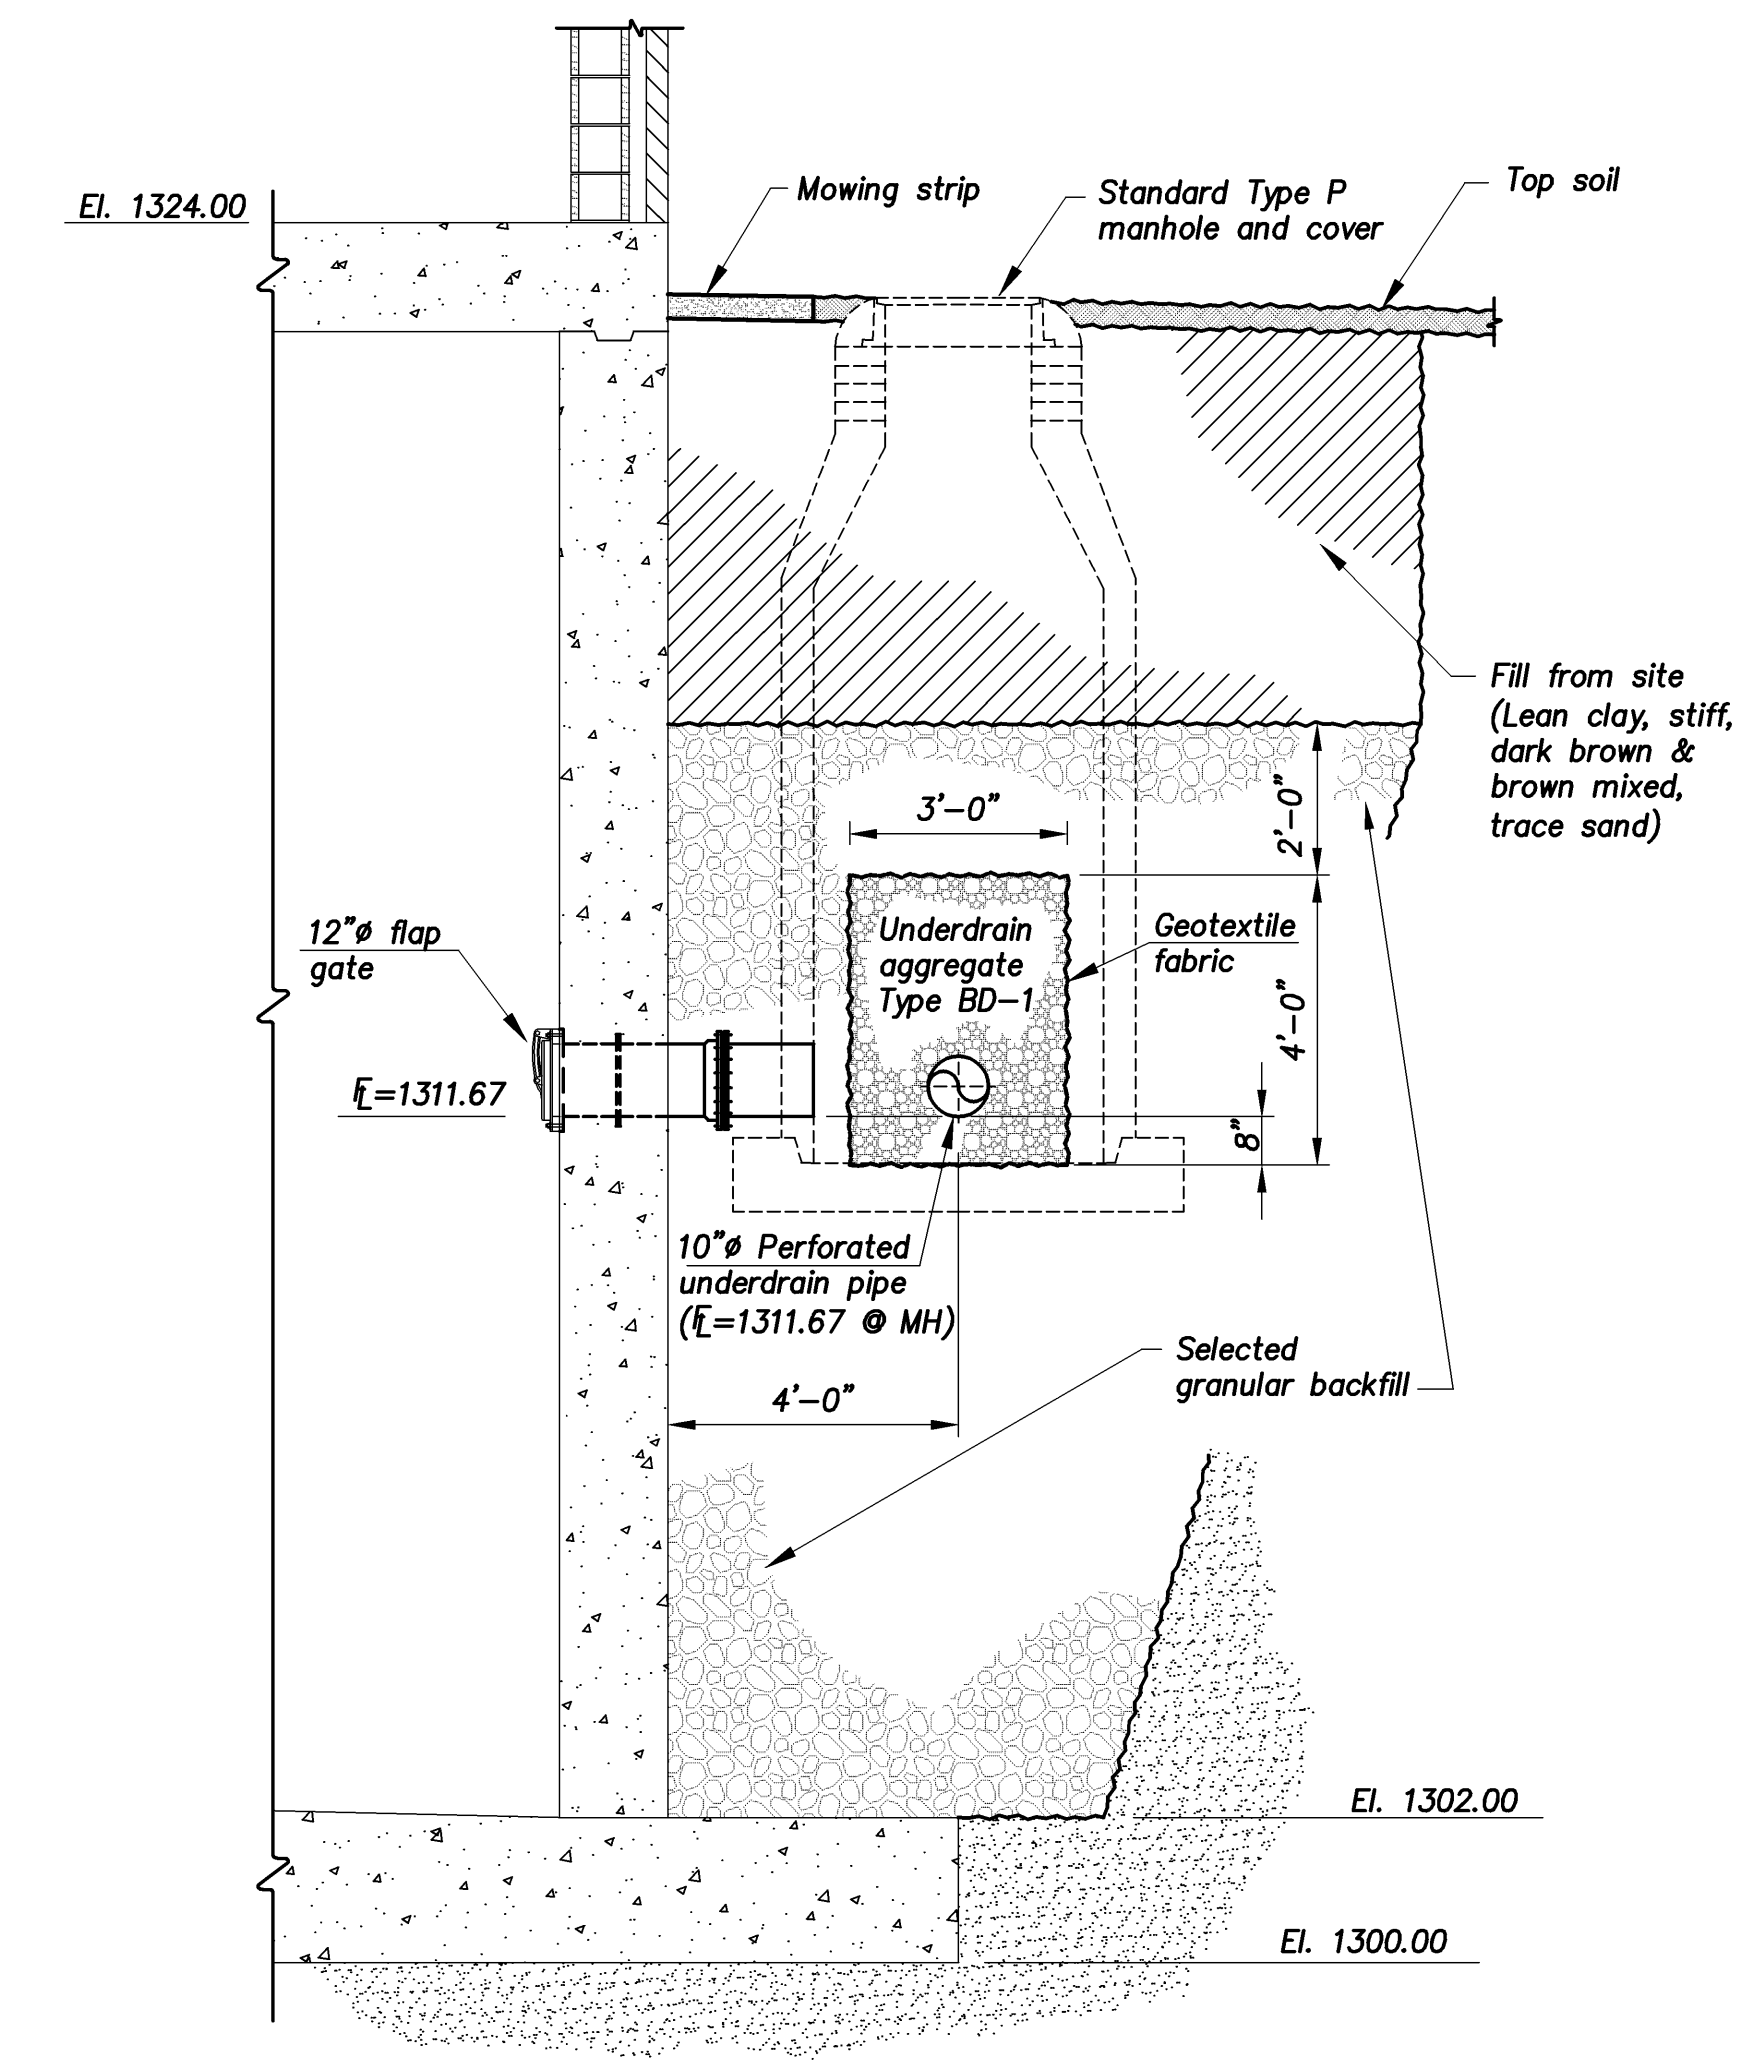

UNDERDRAIN PLAN

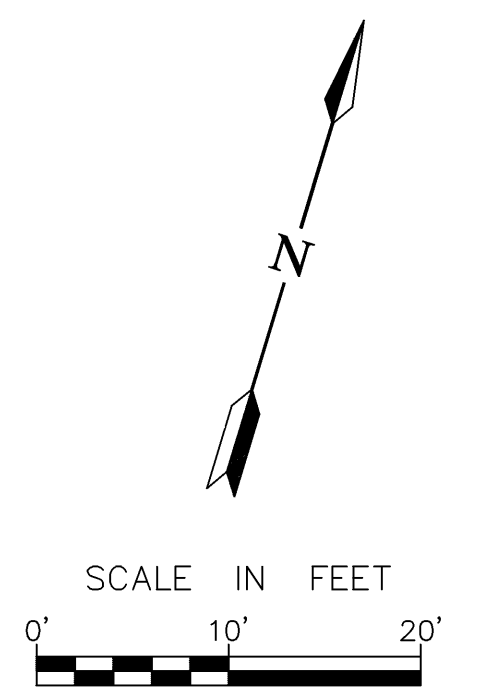

TYPICAL UNDERDRAIN SECTION
Scale: 3/8" = 1'-0"

NOTES:

Underdrain Aggregate, Geotextile Fabric and Perforated Underdrain Pipe shall be in accordance with Kansas Department of Transportation Standard Specifications.
PVC Pipe for 10" Perforated Underdrain Pipe Type H shall be rated for SDR 26.

CITY OF WICHITA, KANSAS	
PUMP STATION NO. 11	
CIVIL	
UNDERDRAIN PLAN & SECTION	
DESIGNED MDC	SCALE As Shown
DETAILED HAP	DATE 3-10-2010
CHECKED	SHEET C12 OF C31

