




**PLAN LINE 1**

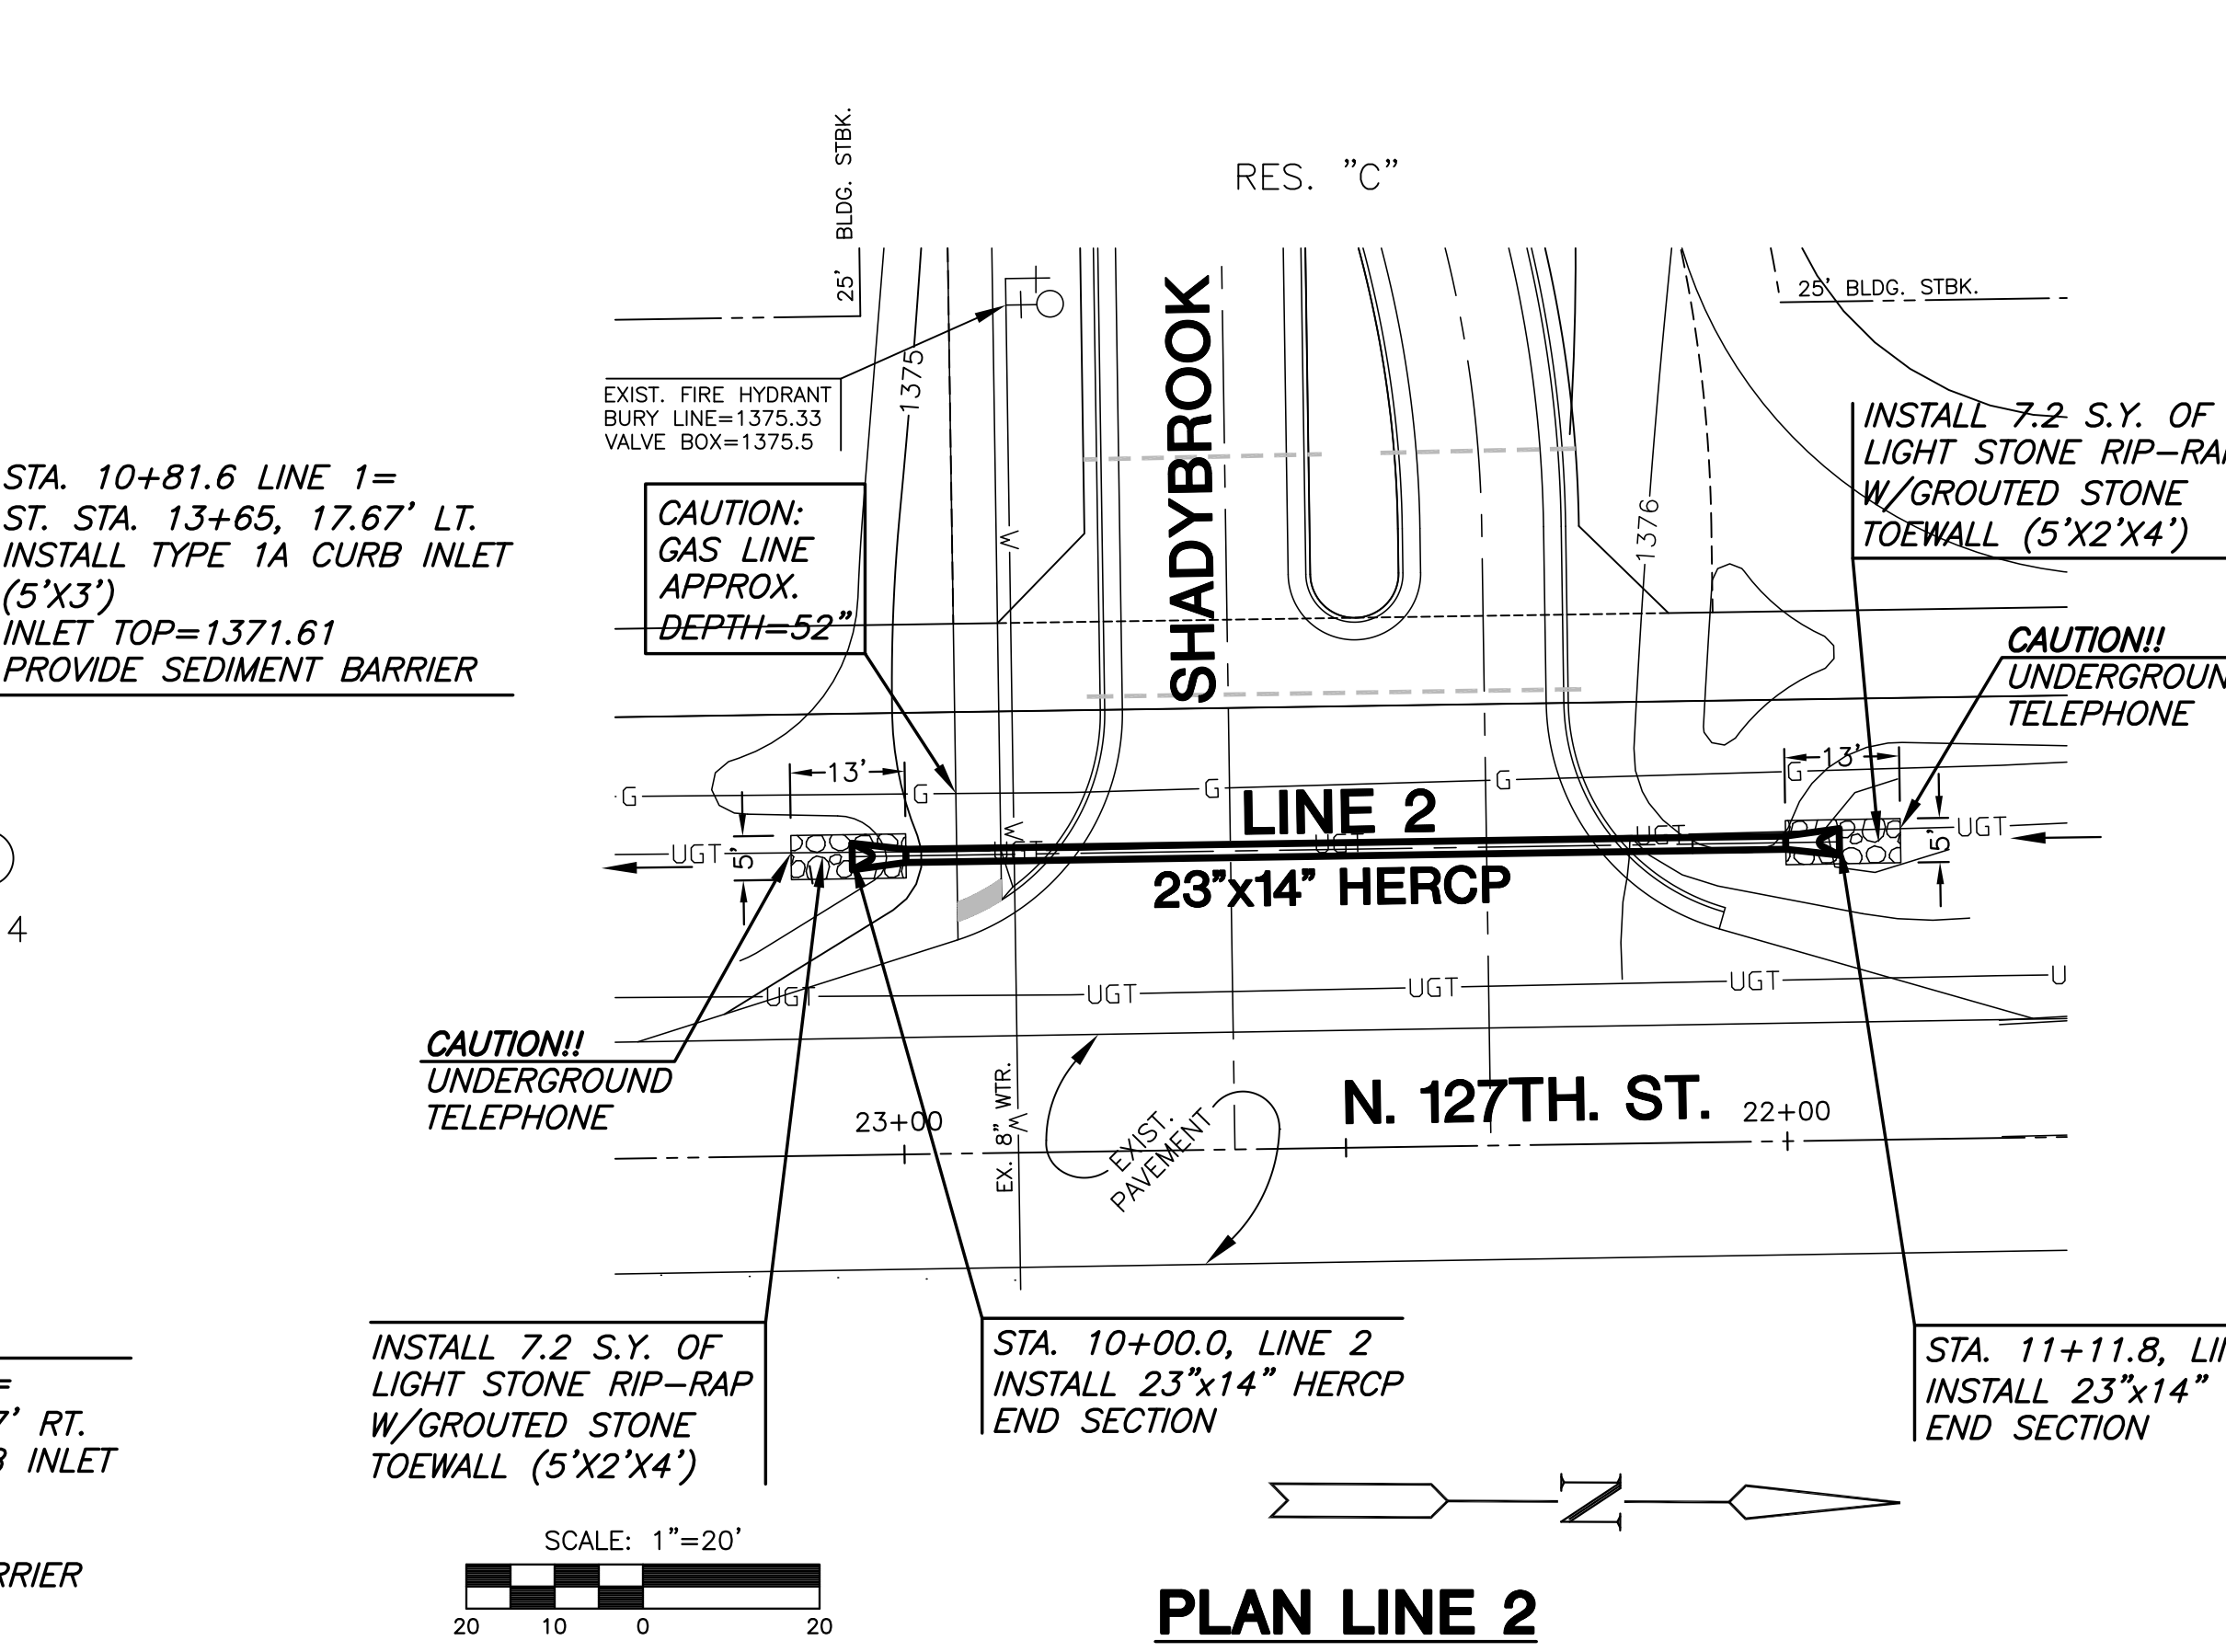


**PLAN LINE 2**

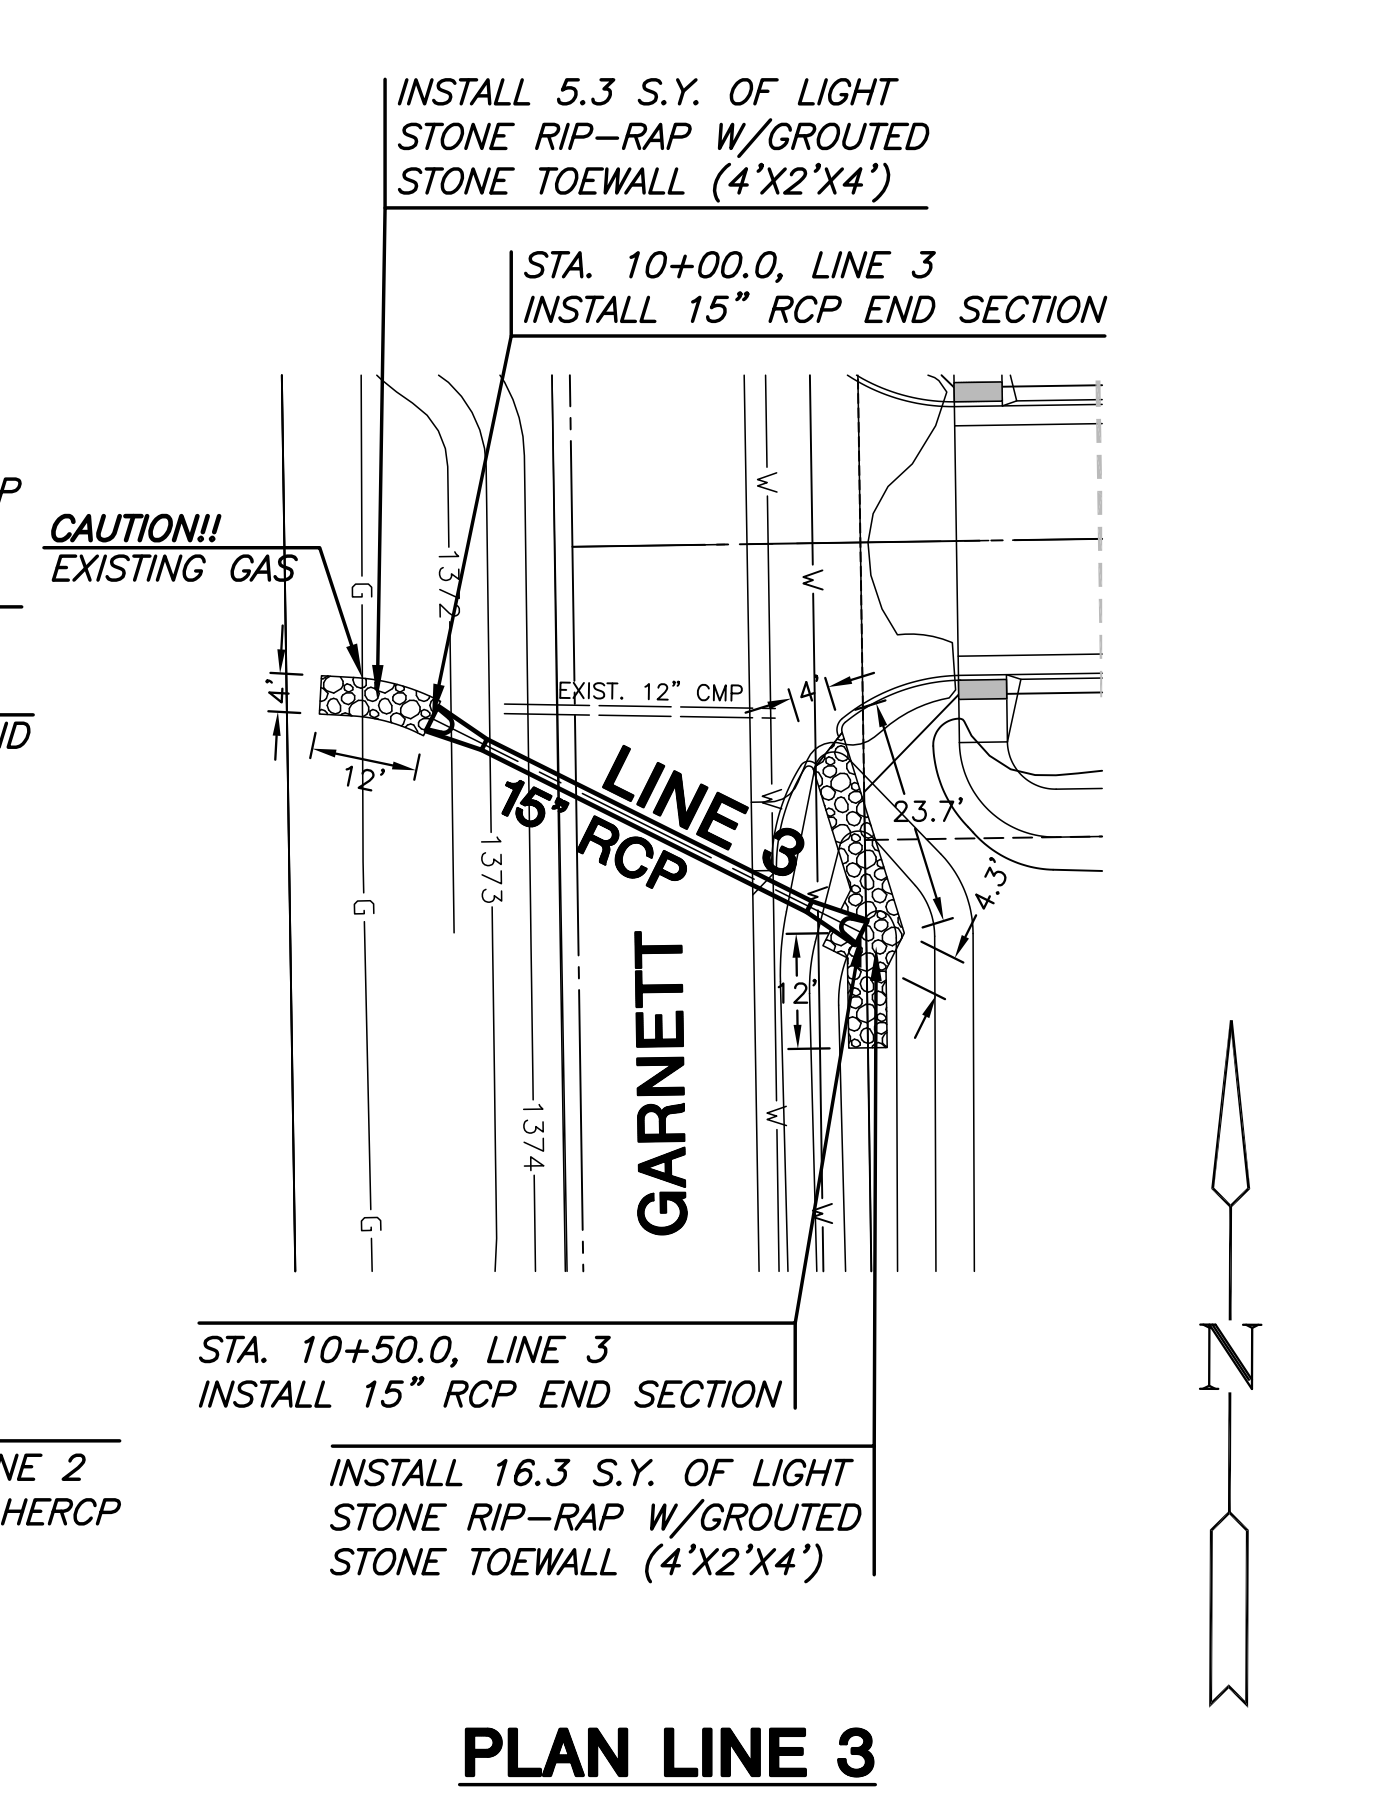


**PLAN LINE 3**

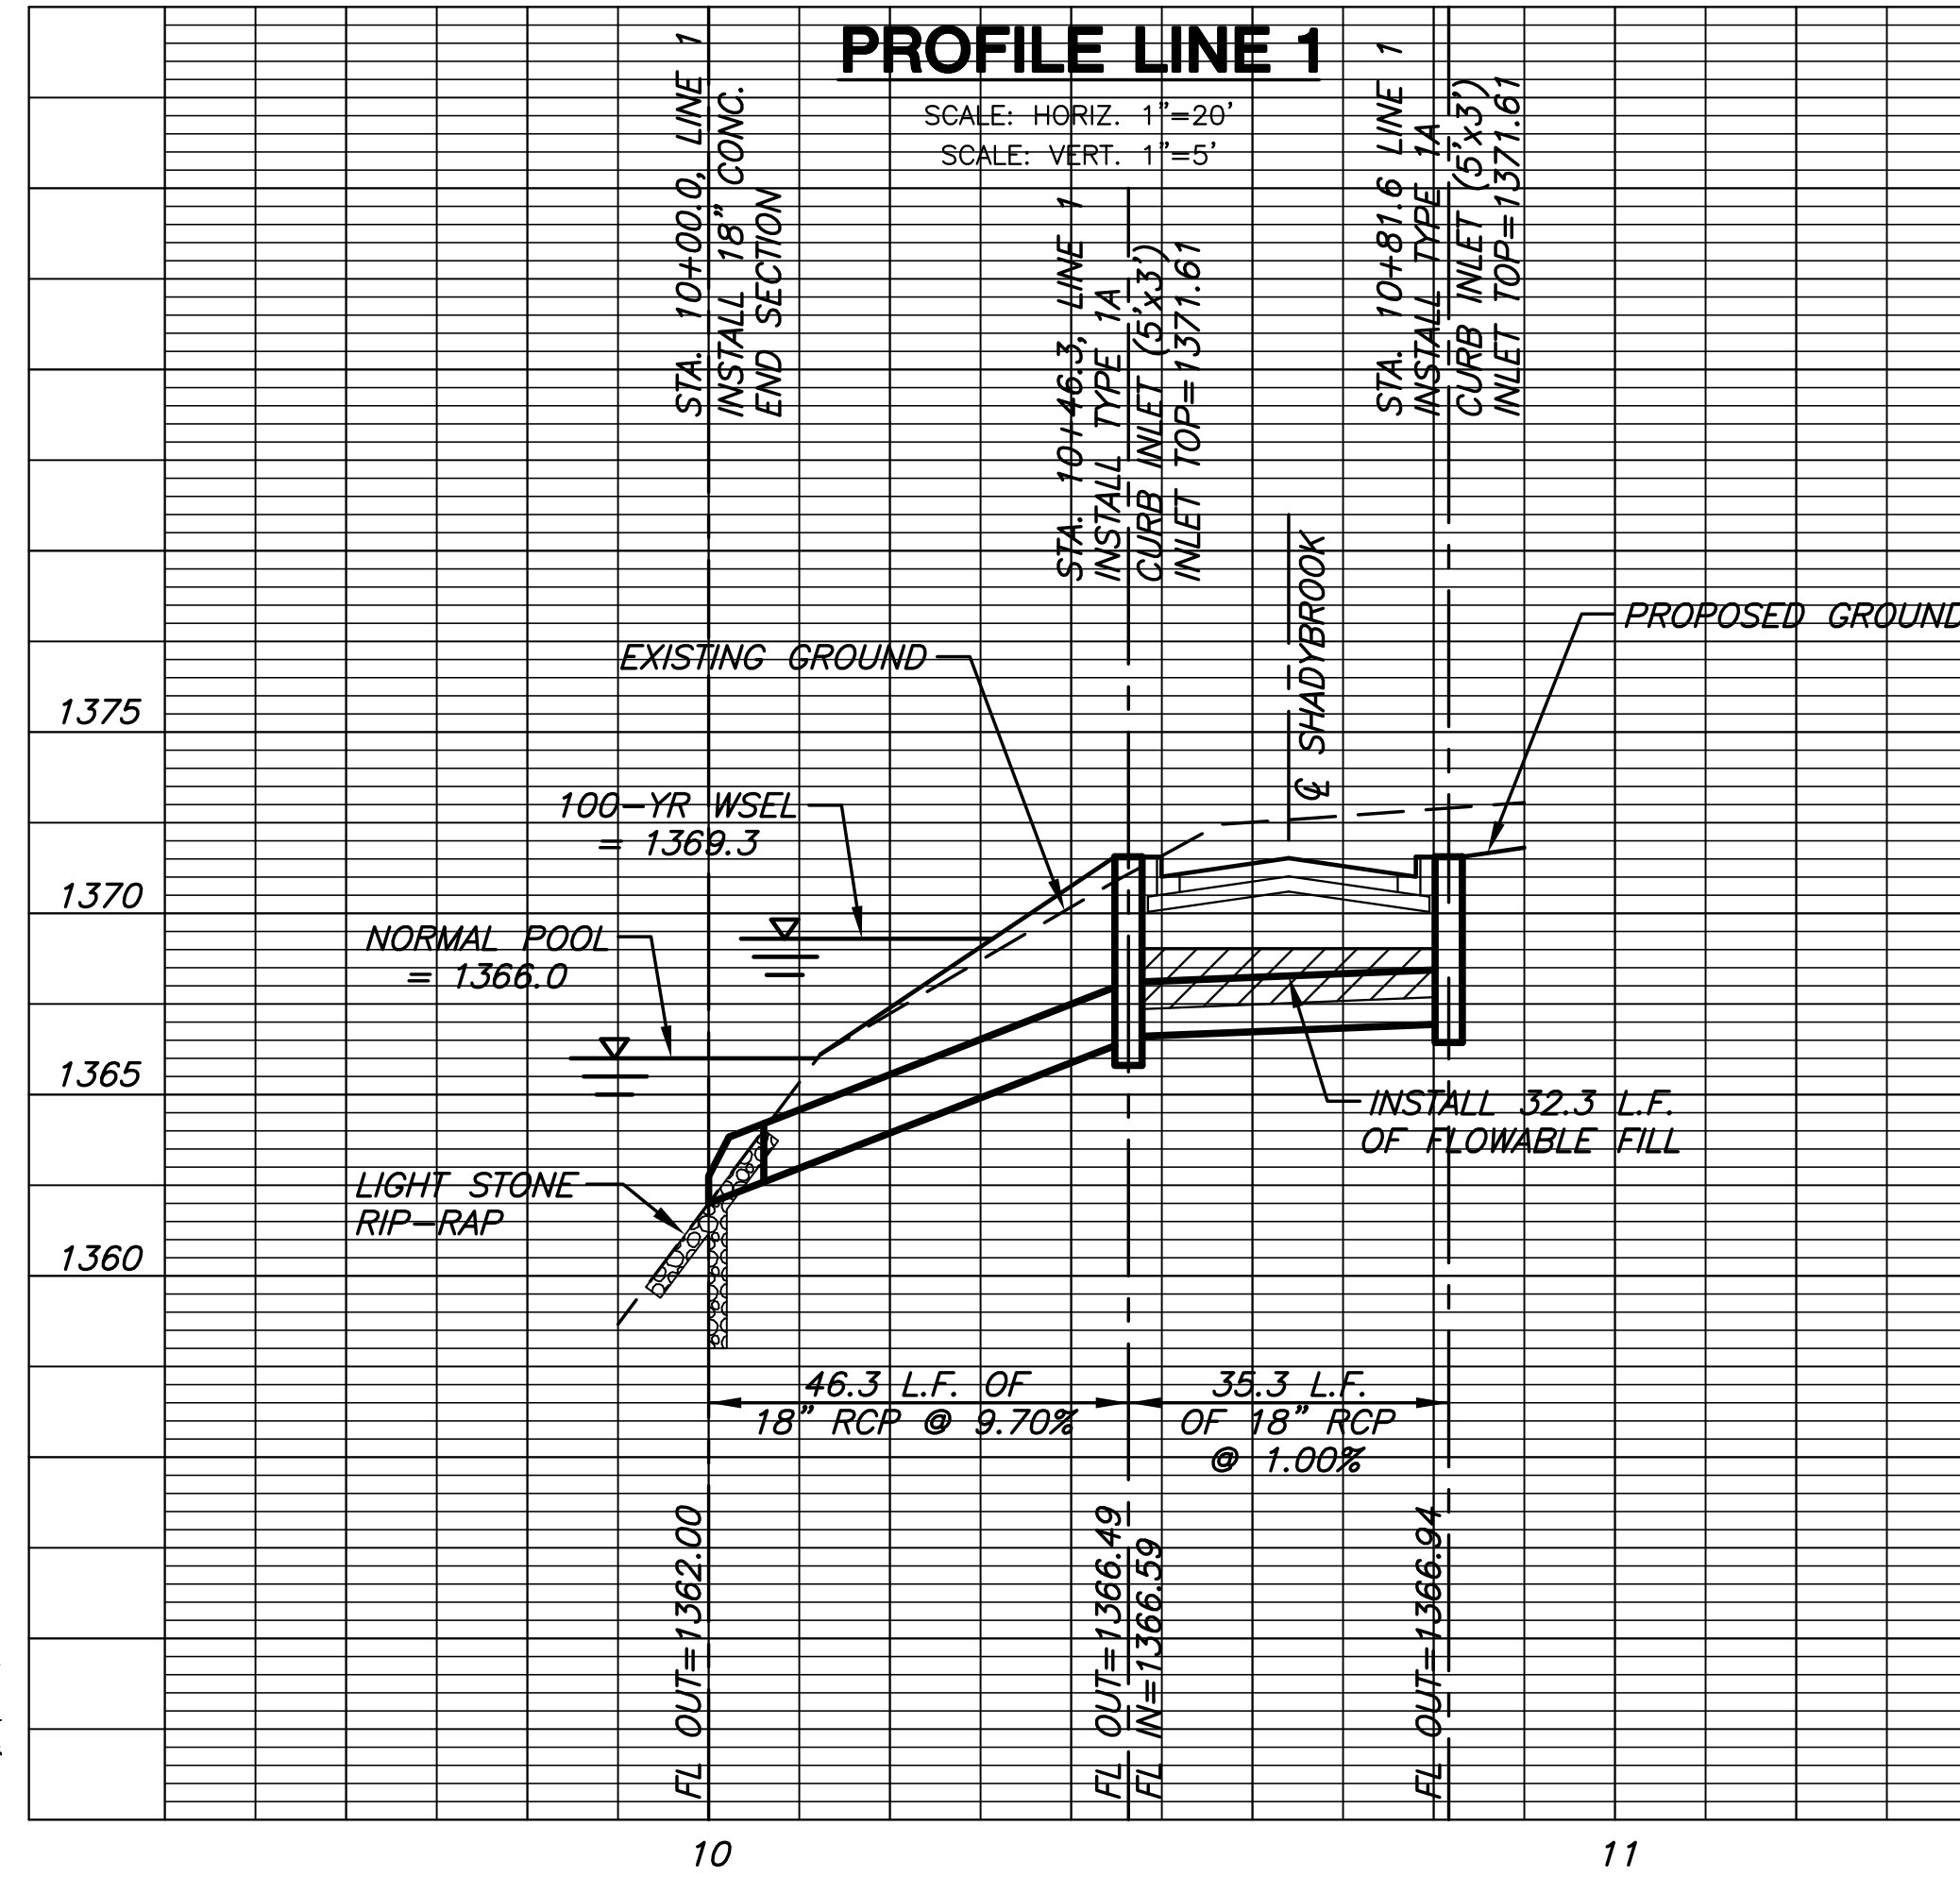

**PROFILE LINE 1**

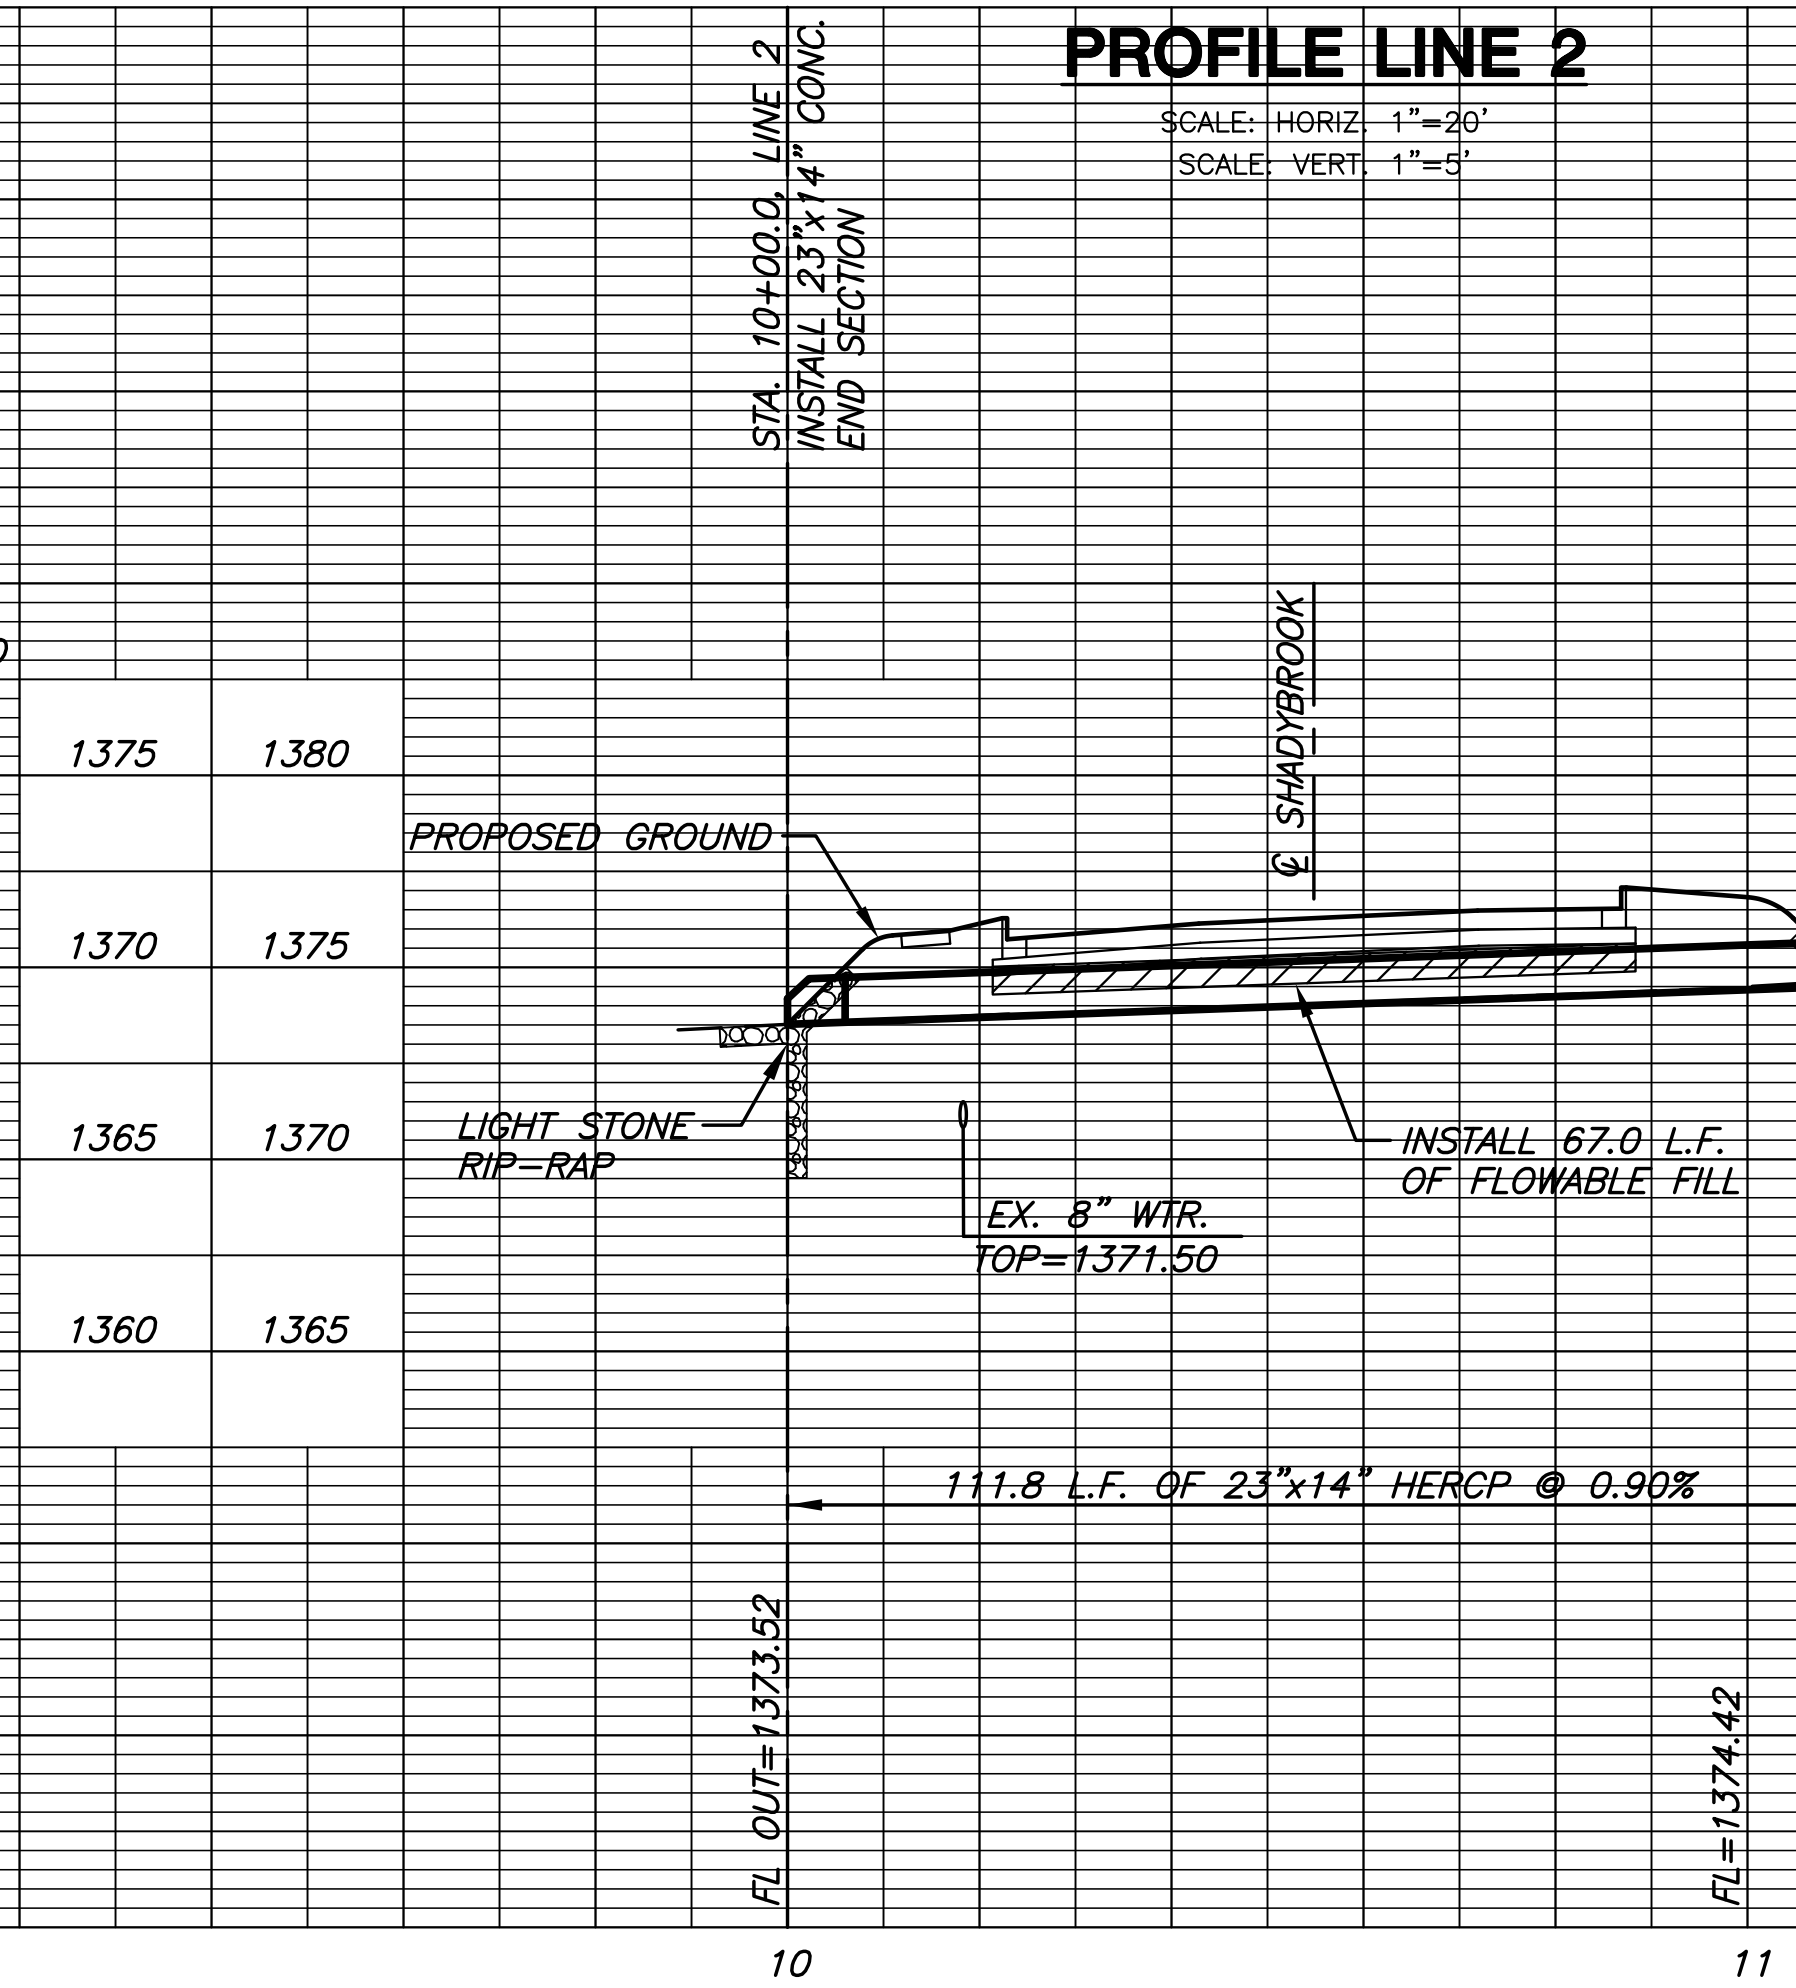

**PROFILE LINE 2**

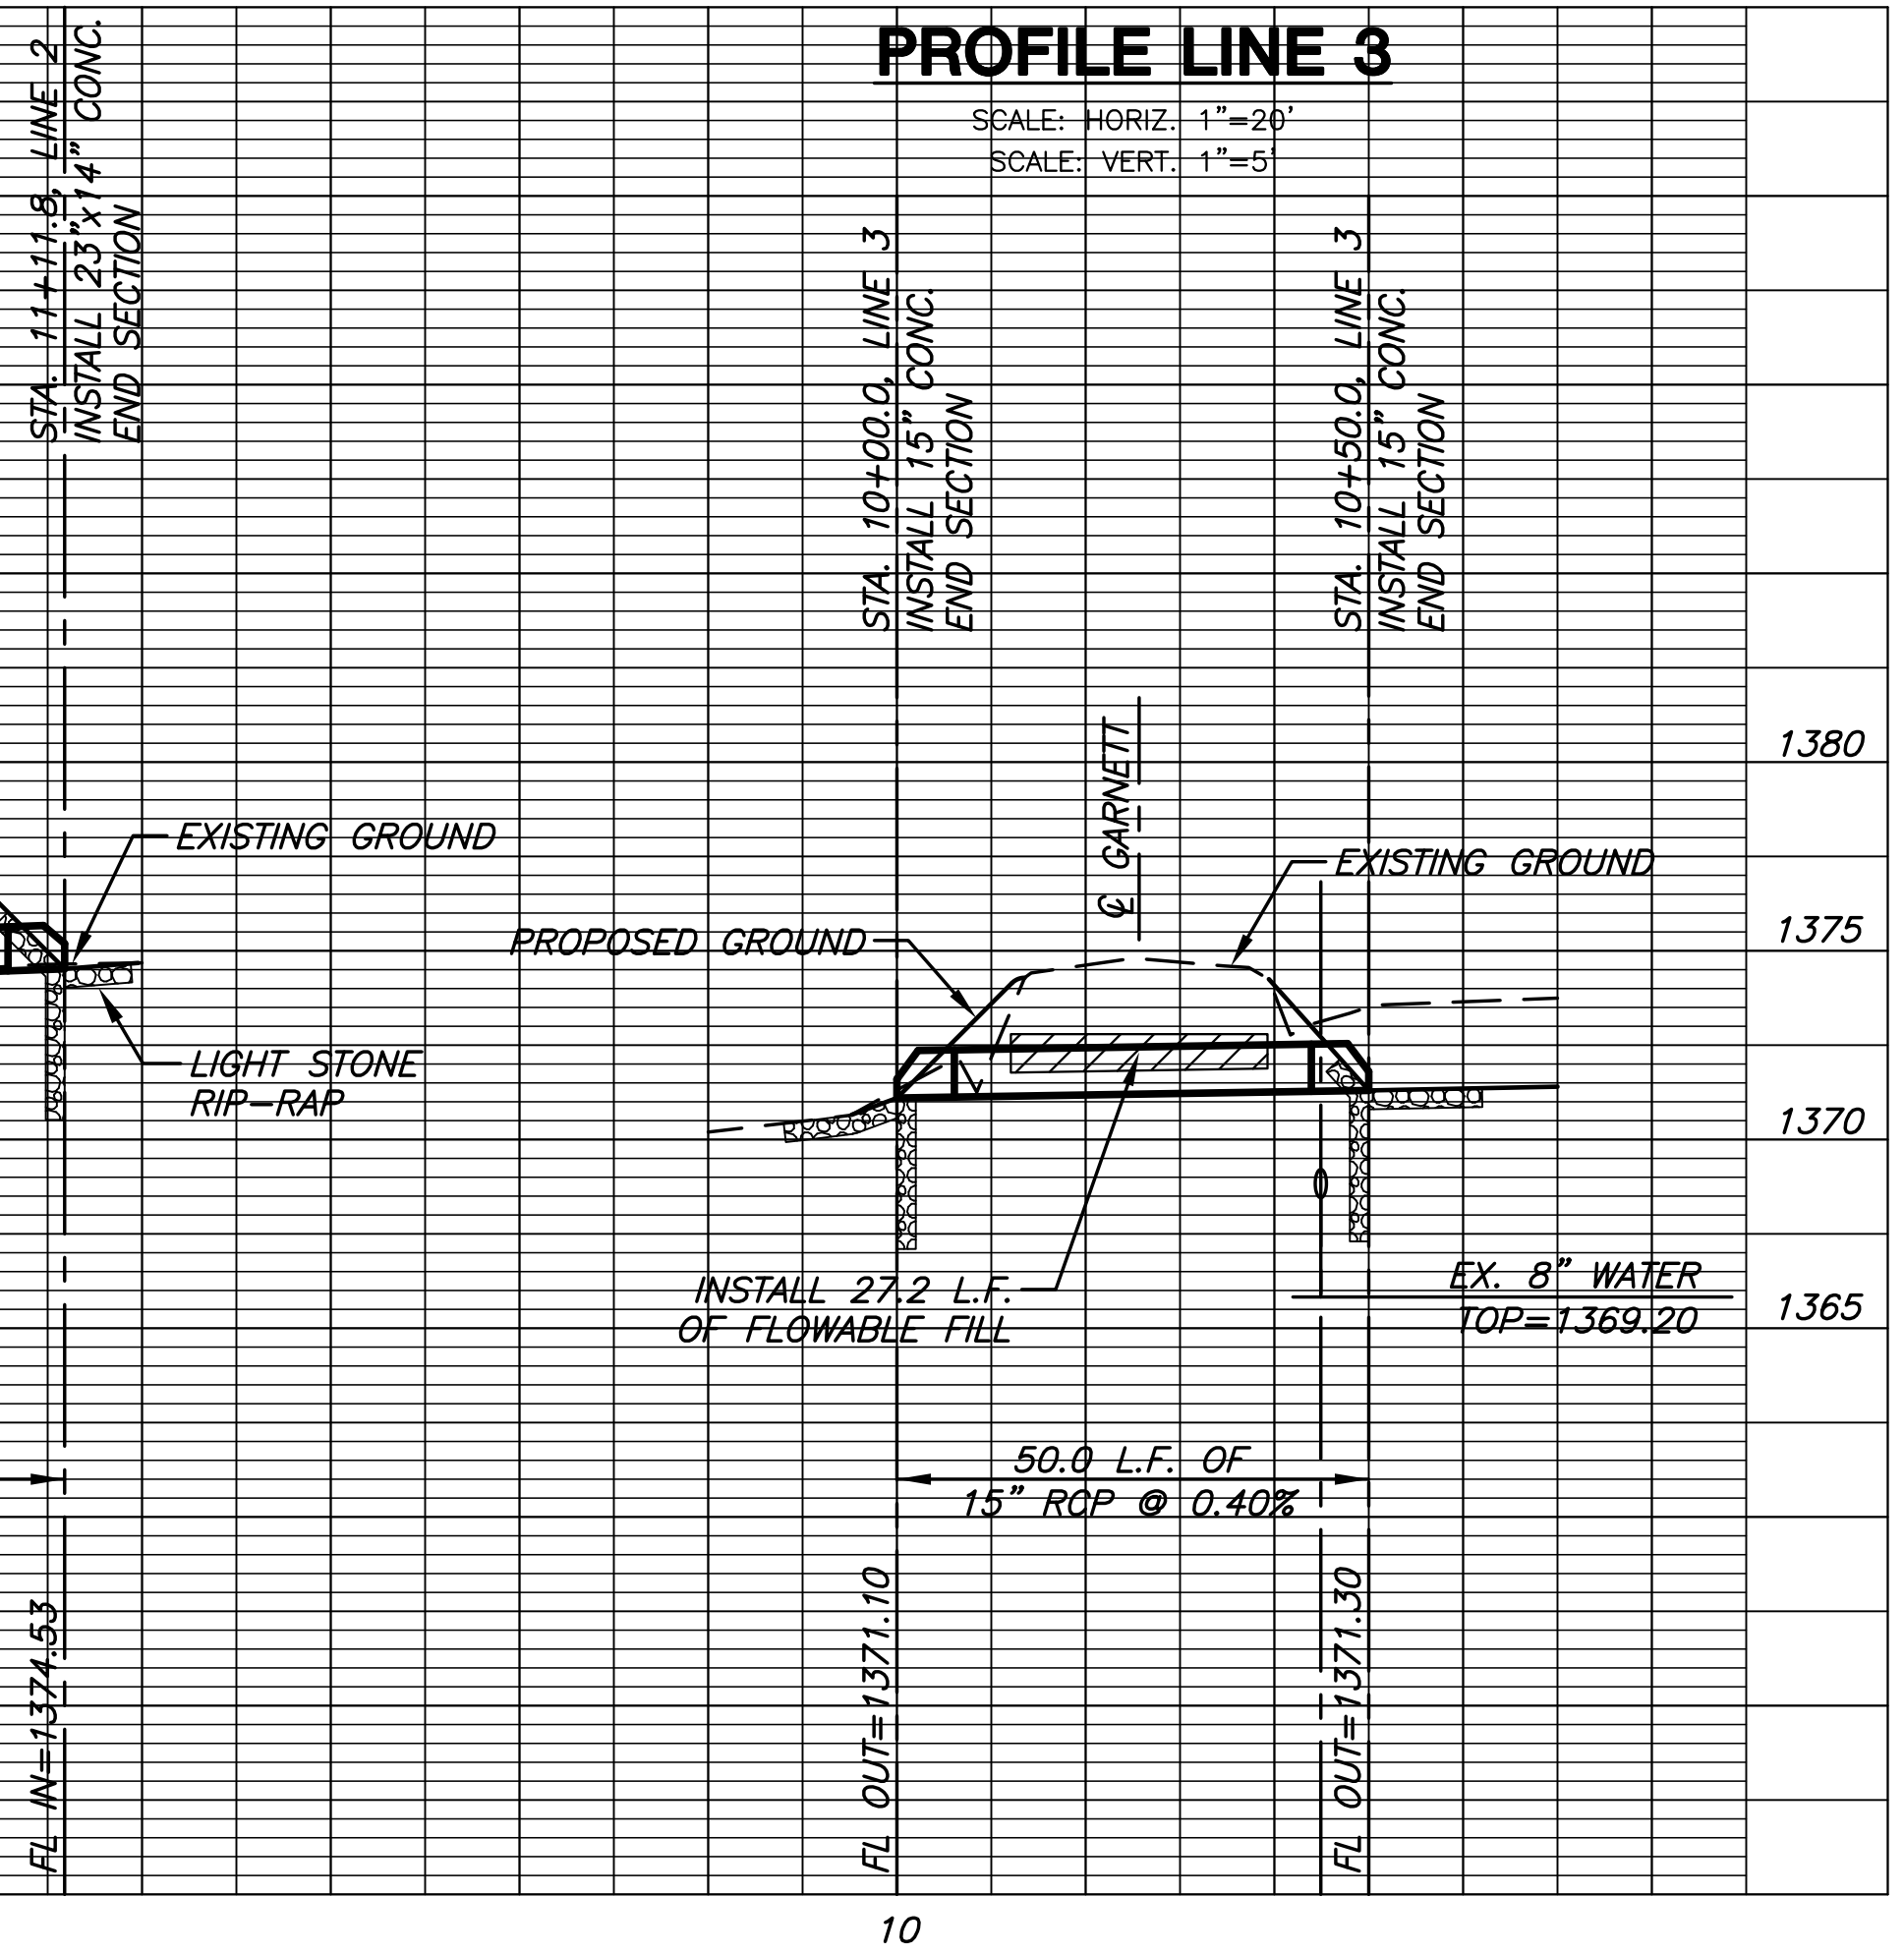

**PROFILE LINE 3**

PLOT: 04/20/10 08:43 AM

J:\CIVIL\08542\DWG\SWS\08542.D1.DWG