


PAVING AND INCIDENTAL DRAINAGE PLANS
SUMMIT CROSSING
WICHITA, KANSAS

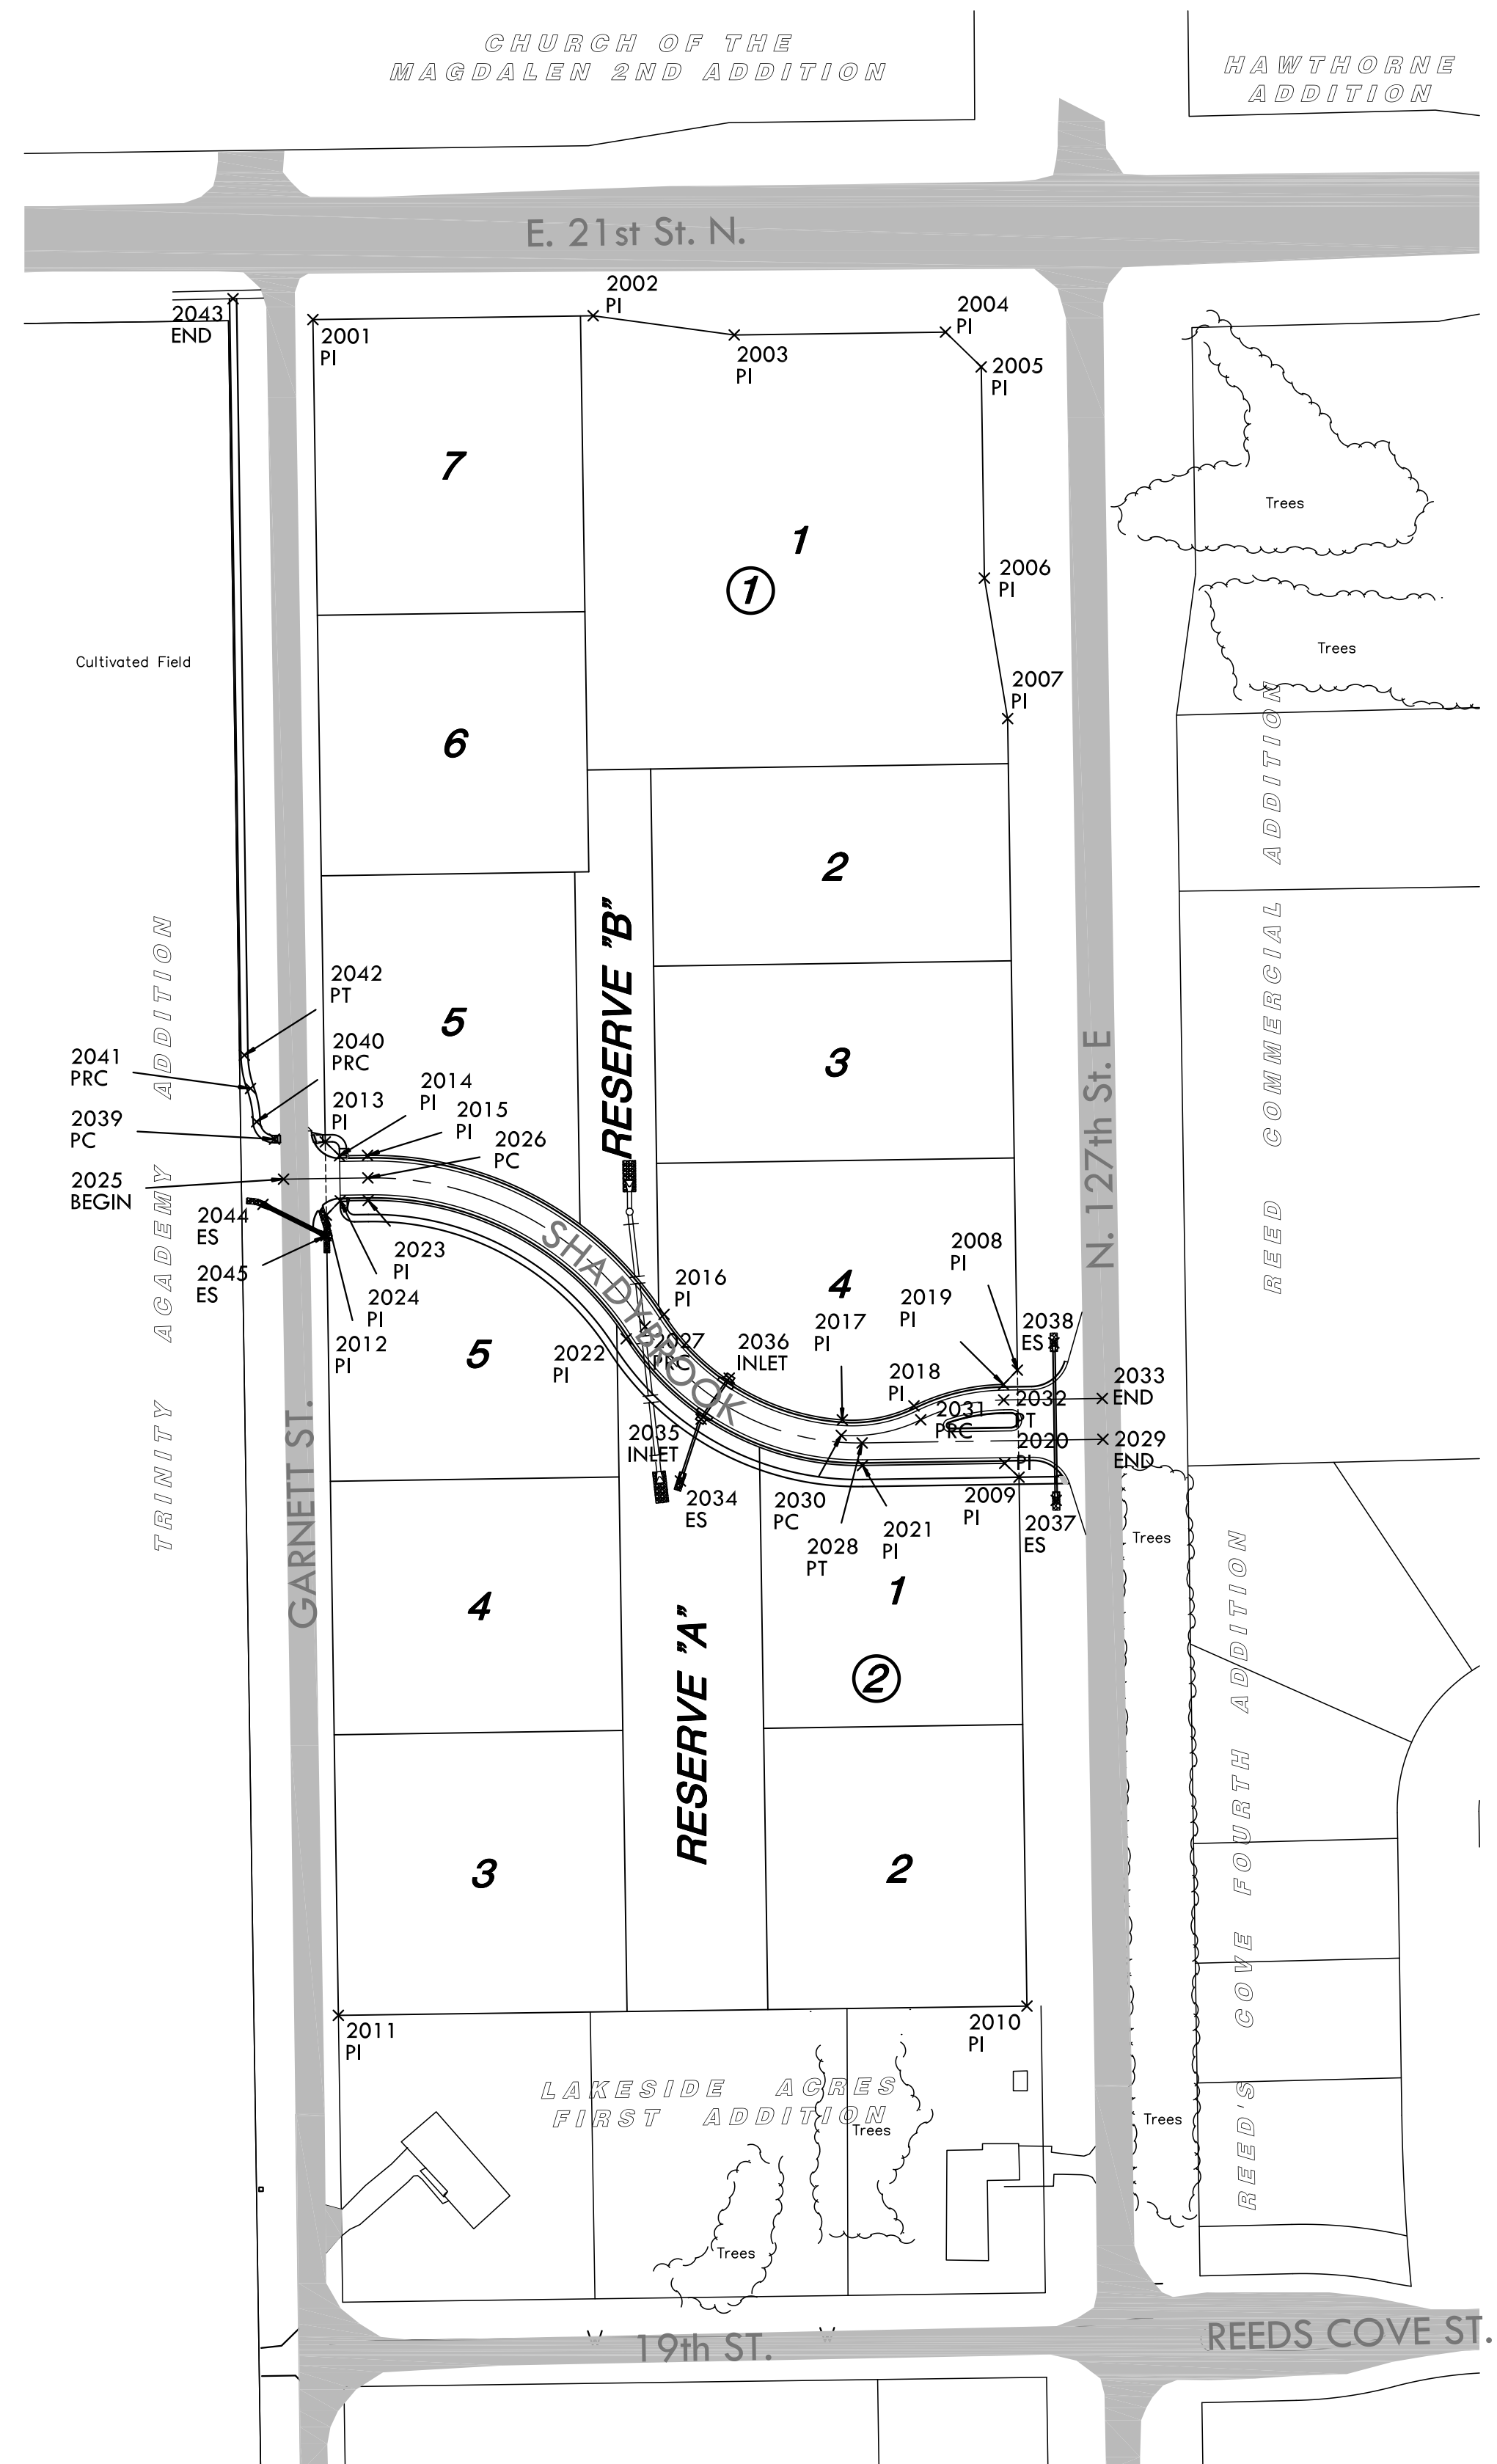

Plat Points			
Point No.	Northing	Easting	Description
2001	1699798.39	1690964.05	PI
2002	1699801.08	1691163.05	PI
2003	1699787.44	1691263.24	PI
2004	1699789.47	1691413.23	PI
2005	1699764.81	1691438.60	PI
2006	1699614.83	1691440.85	PI
2007	1699515.07	1691457.35	PI
2008	1699052.43	1691464.30	PI
2009	1698976.44	1691465.44	PI
2010	1698800.90	1691471.08	PI
2011	1698594.33	1690982.12	PI
2012	1699162.51	1690973.59	PI
2013	1699214.50	1690972.81	PI
2014	1699204.65	1690982.96	PI
2015	1699204.95	1691002.82	PI
2016	1699092.04	1691213.42	PI
2017	1699017.14	1691339.99	PI
2018	1699027.06	1691390.83	PI
2019	1699042.28	1691454.45	PI
2020	1698986.29	1691455.29	PI
2021	1698984.77	1691354.29	PI
2022	1699074.73	1691186.50	PI
2023	1699172.95	1691003.30	PI
2024	1699172.65	1690983.44	PI

Paving Points			
Point No.	Northing	Easting	Description
2025	1699188.05	1690943.20	BEGIN
2026	1699188.95	1691003.06	PC
2027	1699083.39	1691199.96	PRC
2028	1699000.77	1691354.05	PT
2029	1699003.34	1691525.04	END
2030	1699006.17	1691339.22	PC
2031	1699017.18	1691395.66	PRC
2032	1699031.28	1691454.61	PT
2033	1699032.33	1691524.61	END
2034	1698973.77	1691224.98	ES
2035	1699017.62	1691239.73	INLET
2036	1699046.78	1691259.68	INLET
2037	1698960.00	1691491.87	ES
2038	1699071.78	1691490.21	ES
2044	1699170.16	1690928.58	ES
2045	1699147.85	1690973.32	ES

Sidewalk Points			
Point No.	Northing	Easting	Description
2039	1699216.46	1690936.76	PC
2040	1699228.77	1690924.08	PRC
2041	1699252.43	1690919.73	PRC
2042	1699276.10	1690915.38	PT
2043	1699813.20	1690907.32	END

