


WATER DISTRIBUTION SYSTEM
STONEBRIDGE COMMERCIAL
ADDITION

LINE 3
SHEET TITLE
448-90418
PROJECT NUMBER

DESIGN BY DFL
DRAWN BY JWC
CHECKED BY GJA


ISSUED April 2010
REVISED

SHEET NO.
4 of 11

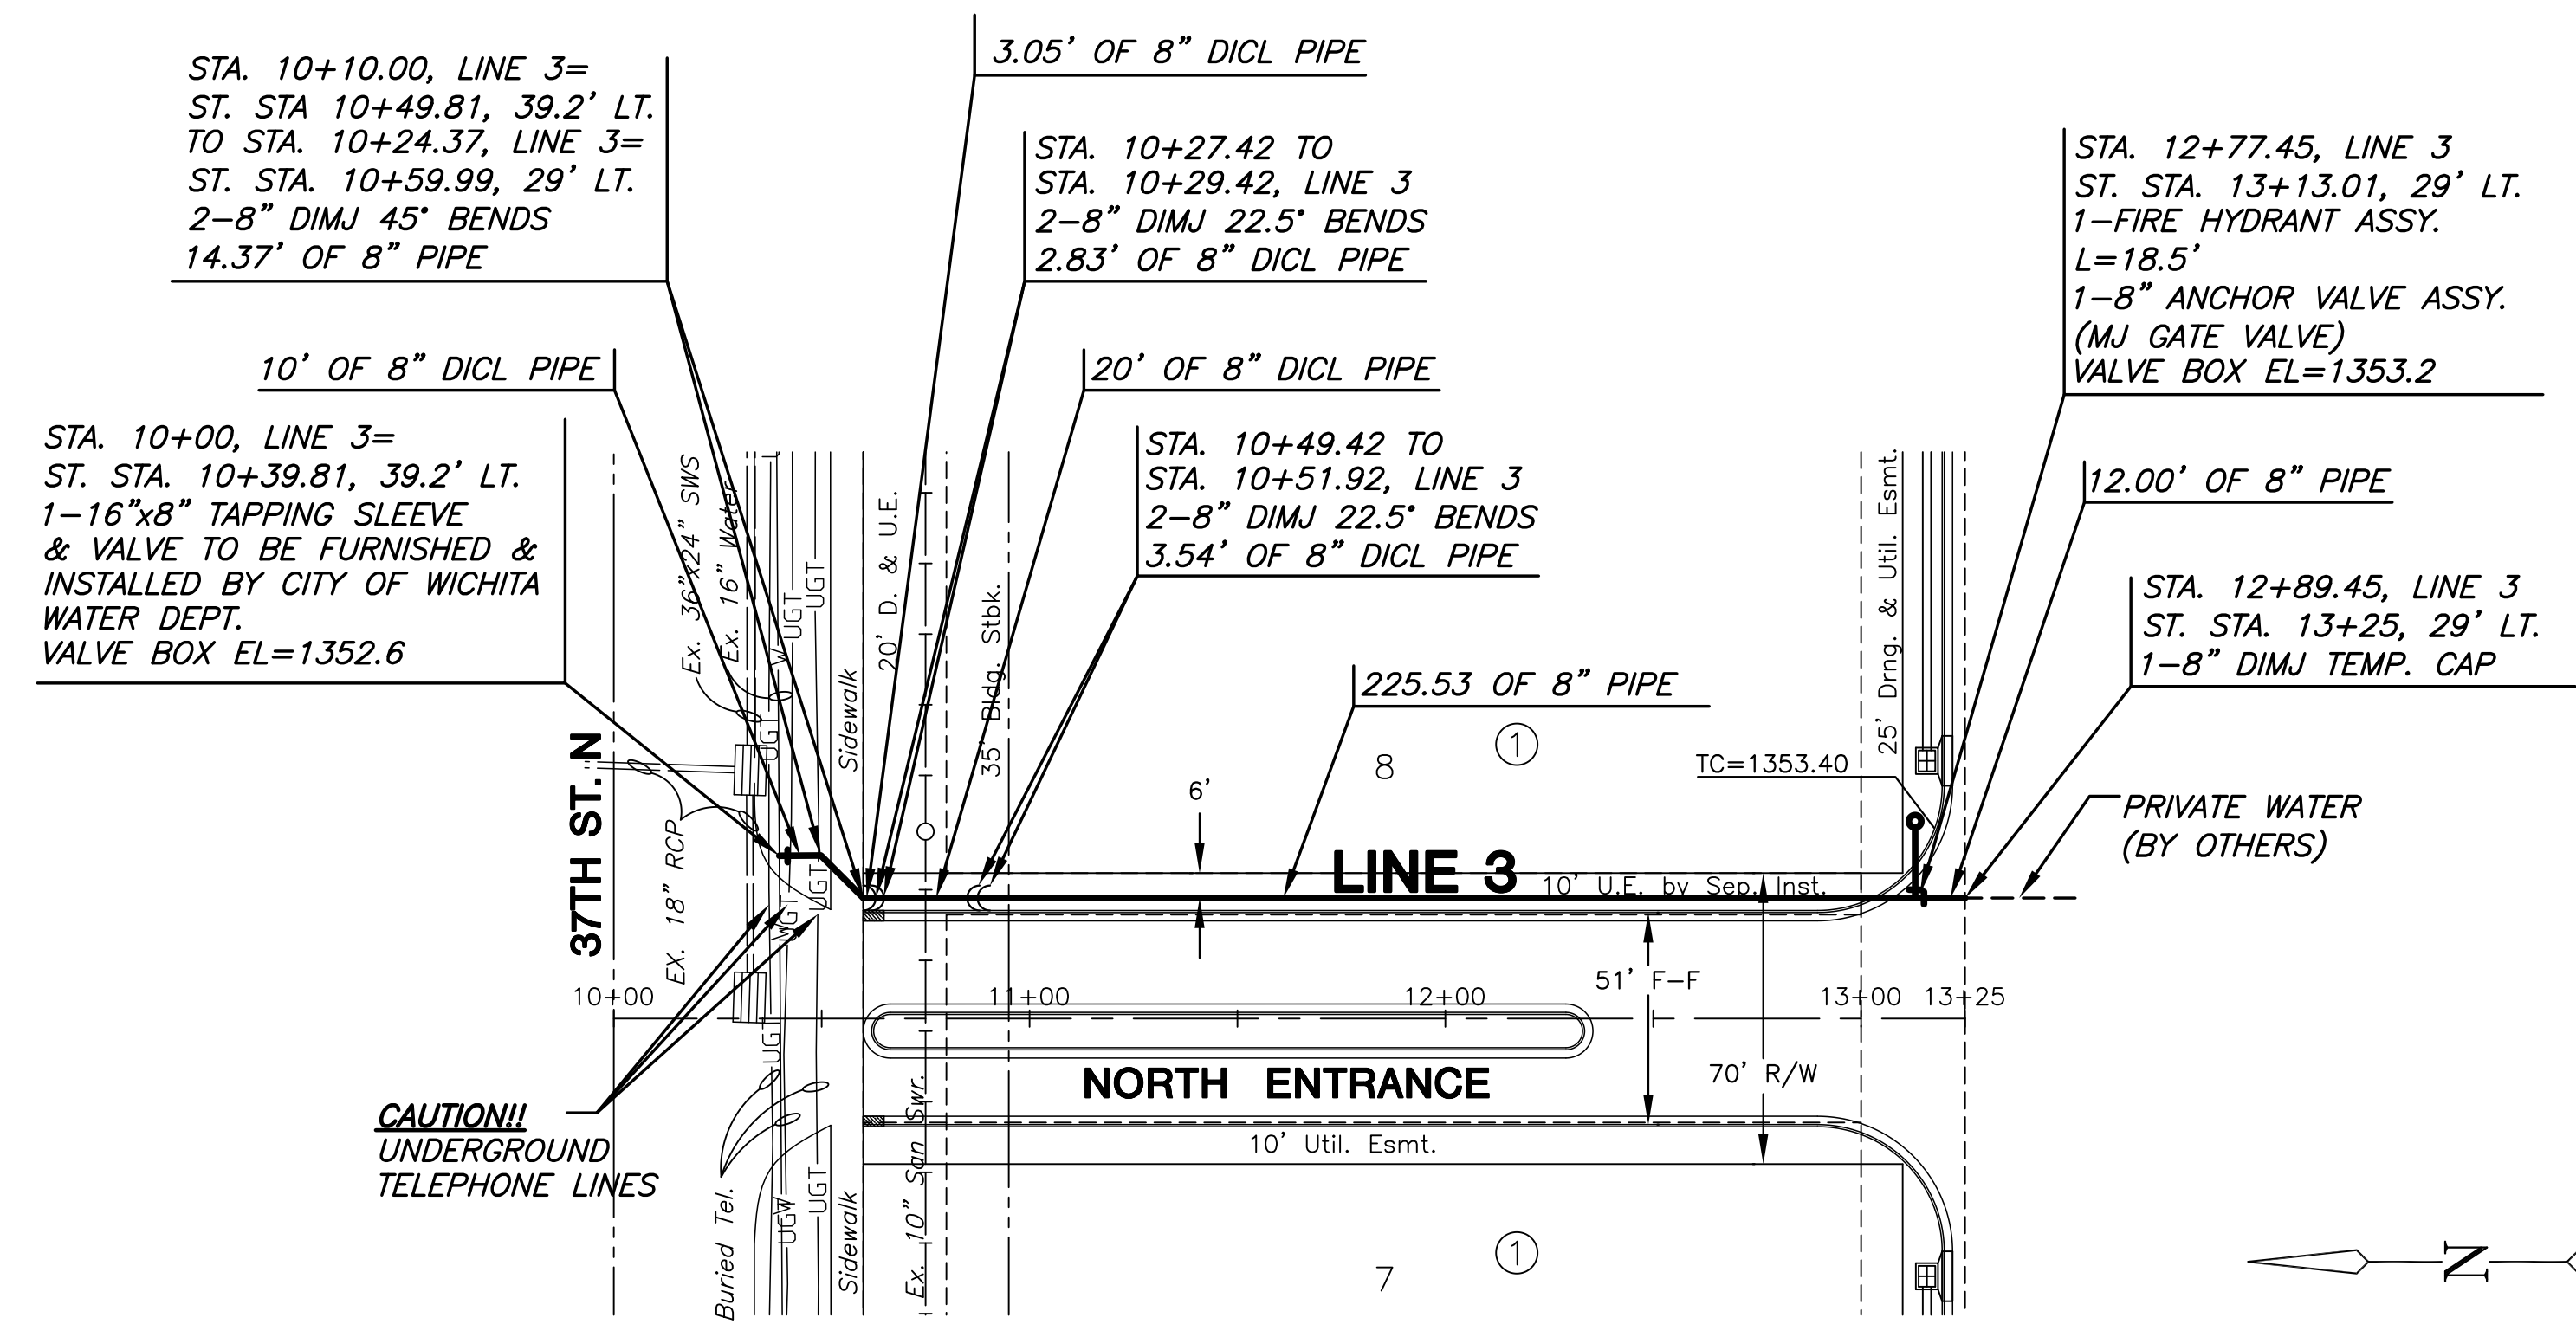

PLAN LINE 3

NOTE:
CONTRACTOR TO VERIFY DEPTH
& LOCATION OF EXIST. 16" WATER
LINE PRIOR TO CONSTRUCTION.

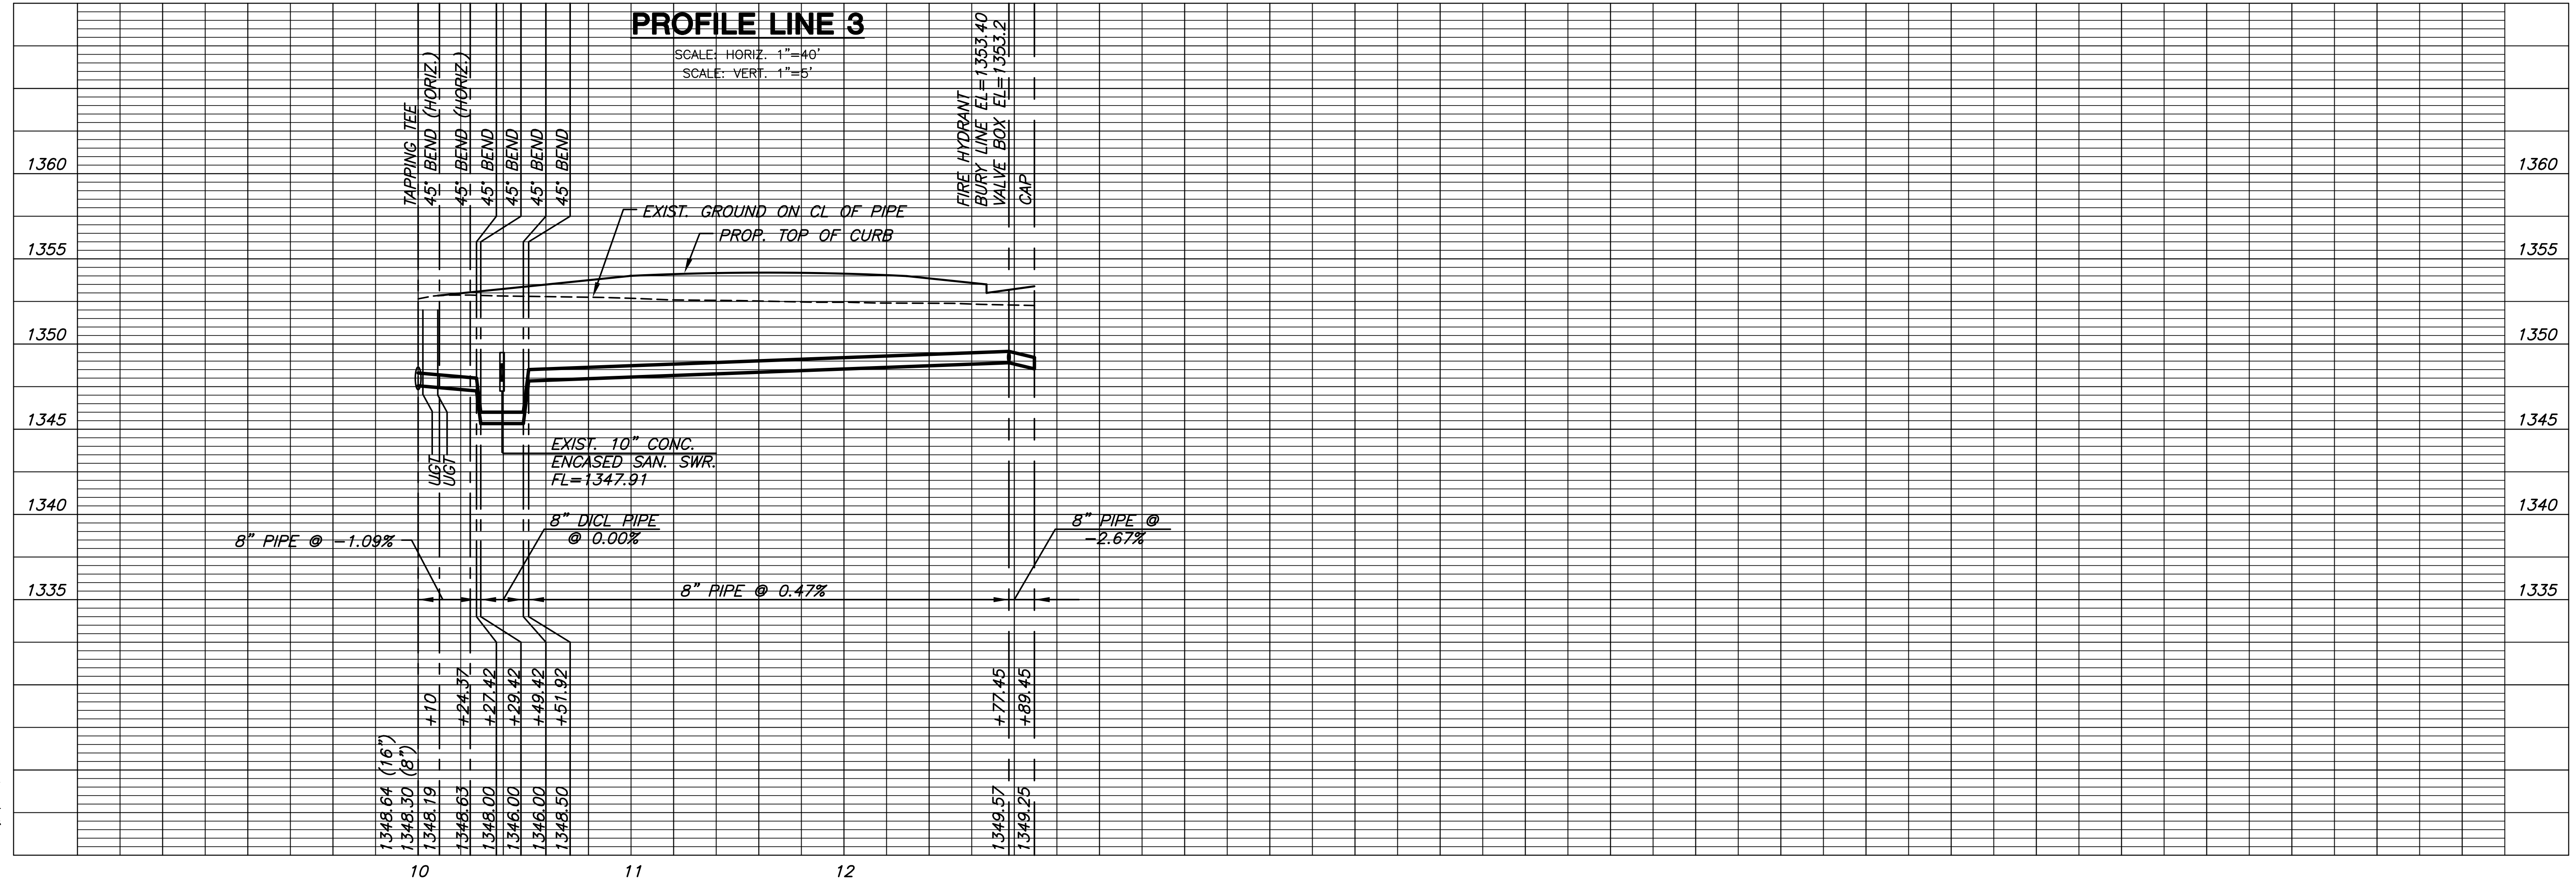

PROFILE LINE 3

SCALE: HORIZ. 1"=40'
SCALE: VERT. 1"=5'