




LATERAL 1, MAIN 6A, NW1
STONEBRIDGE ADDITION
WICHITA, KANSAS

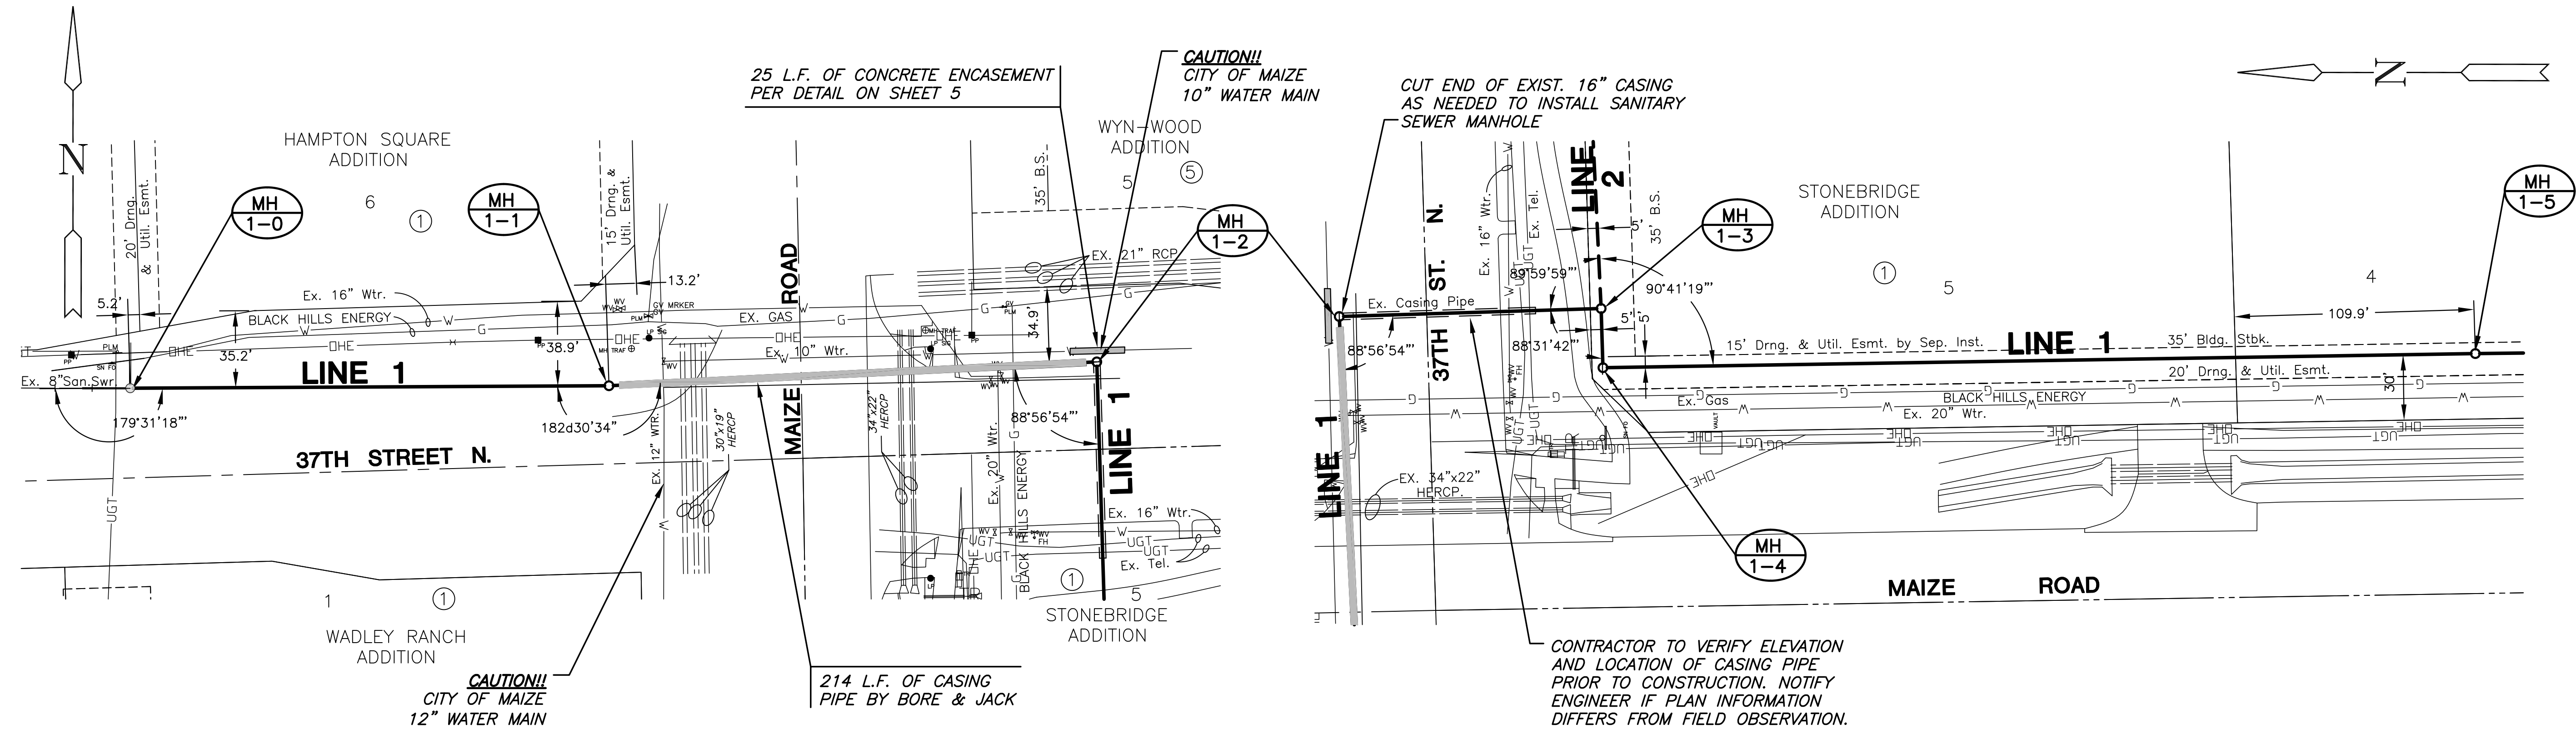

NOTE:
CONTRACTOR TO VERIFY THE DEPTH AND LOCATION OF EXISTING UTILITIES PRIOR TO CONSTRUCTION.

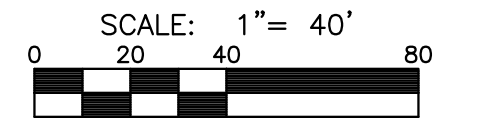

PLAN LINE 1

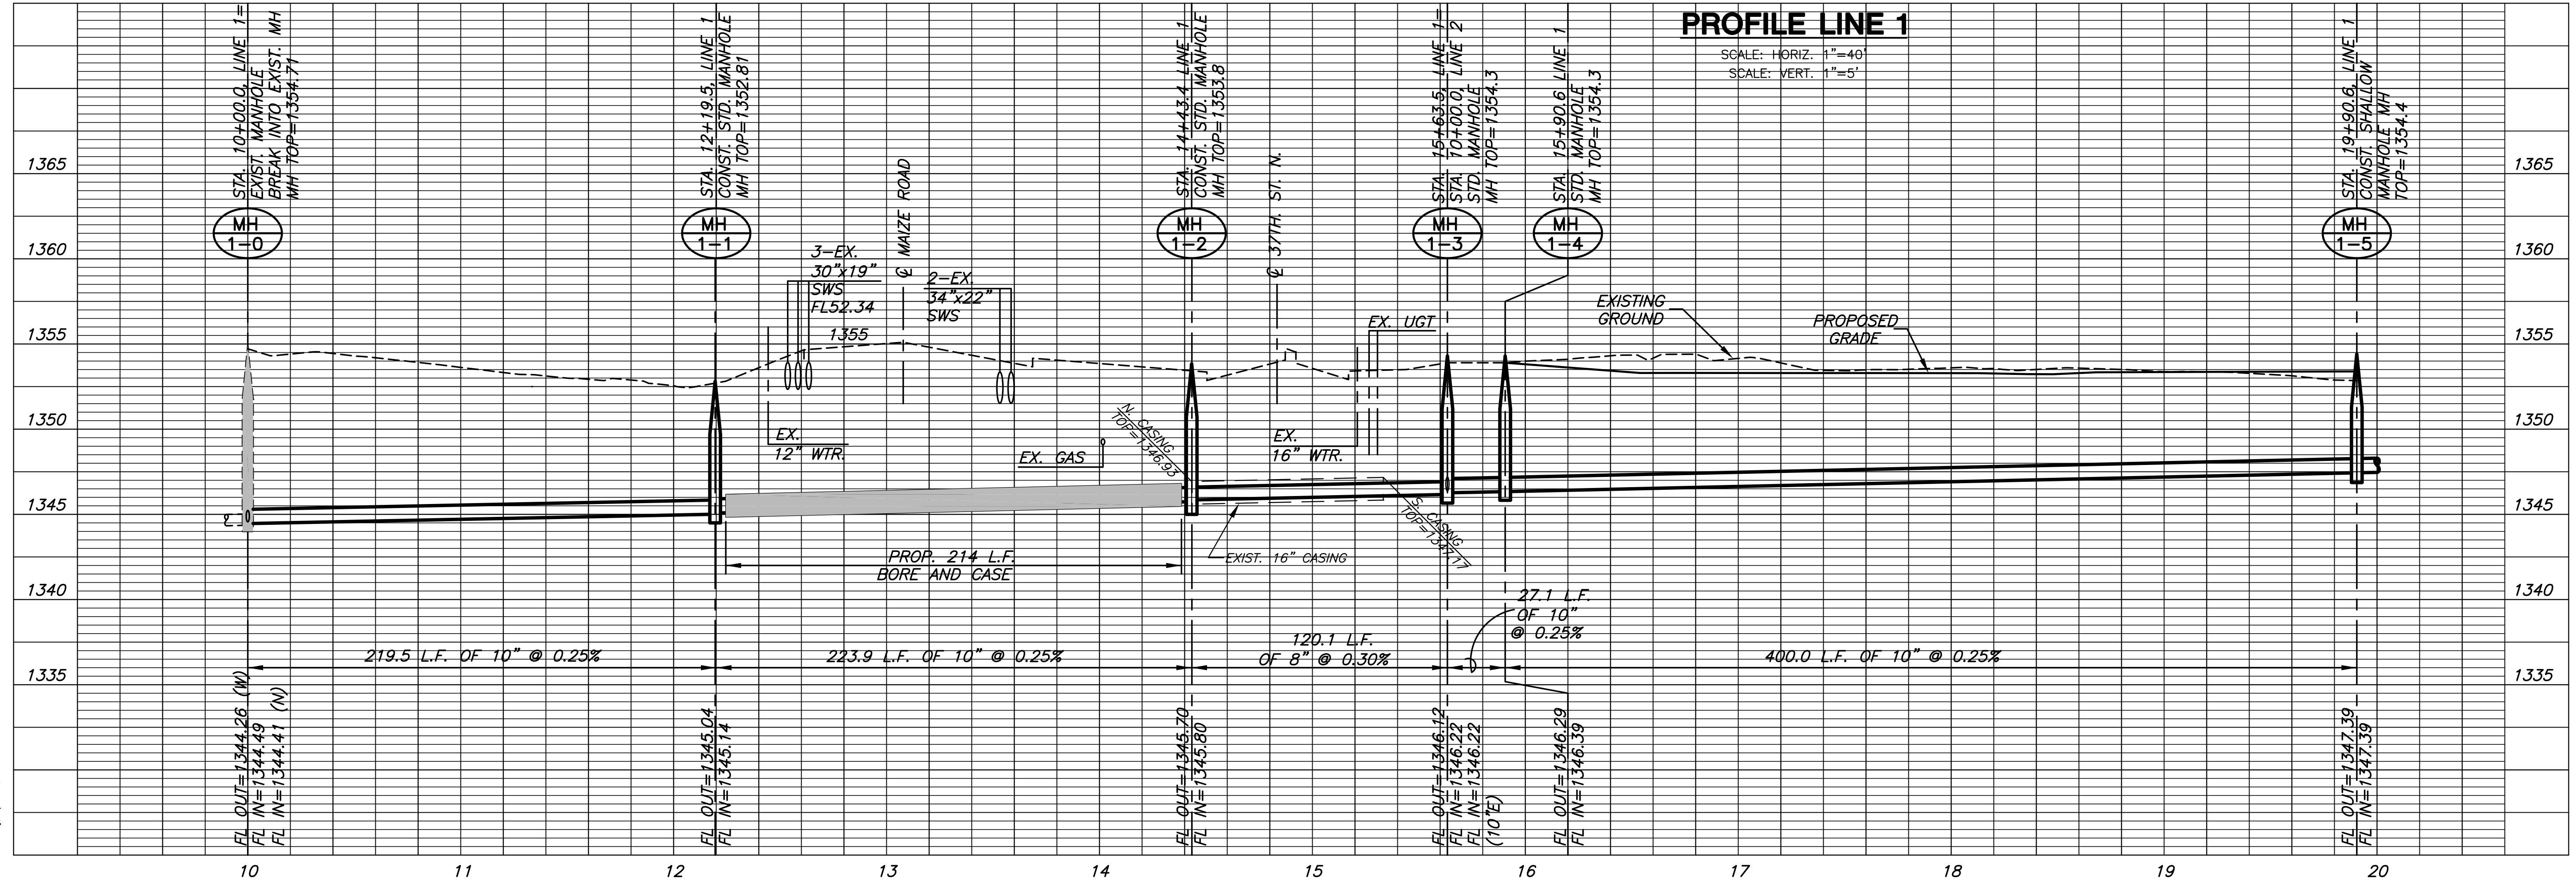

LINE 1
SHEET TITLE
468-84571
PROJECT NUMBER

DFL
DESIGN BY
DM
DRAWN BY
GJA
CHECKED BY

ISSUED
April 2010
REVISED

SHEET NO.
4 of 13

PLOTTED: Tuesday, April 27, 2010 @ 12:08PM

J:\CIVIL\05440\07200-JACKSON\DWG\SAW\07200_B1.DWG