
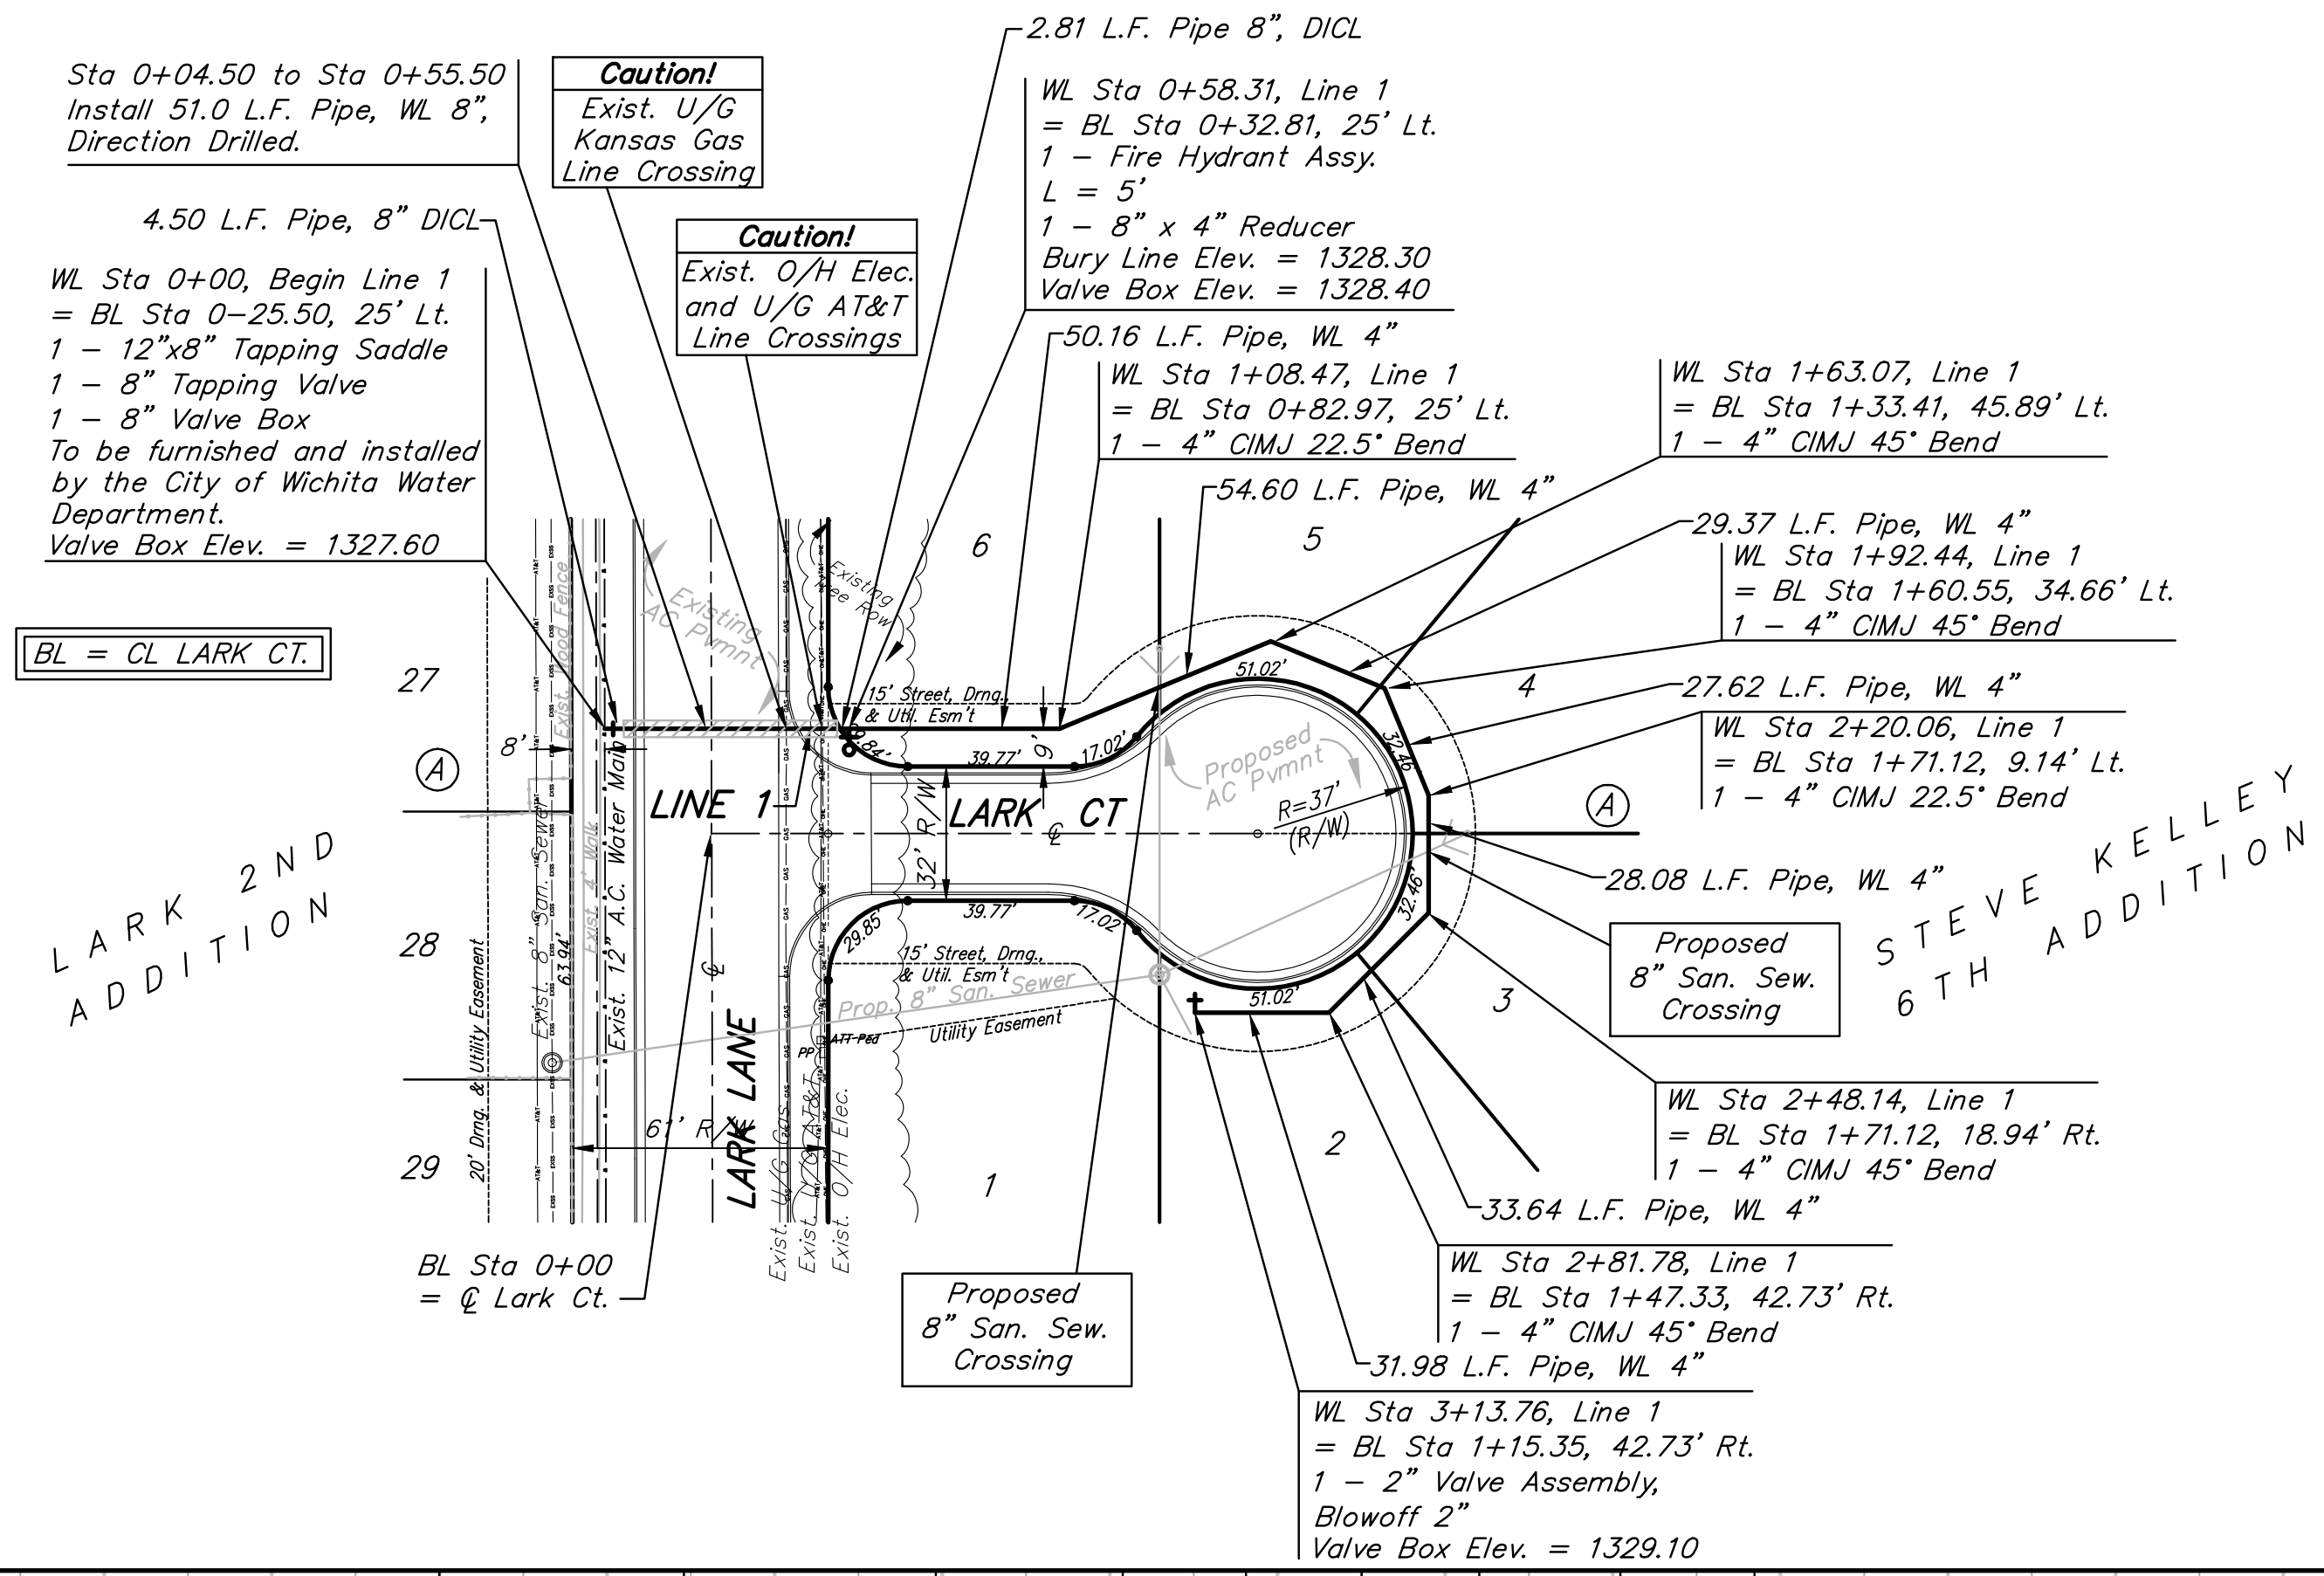


BENCHMARK:


SQUARE CUT TOP OF CURVE 9 FEET WEST OF NORTHWEST CORNER OF LOT AT 1900 S. LARK ELEV. = 1328.49 (NAVD 88)

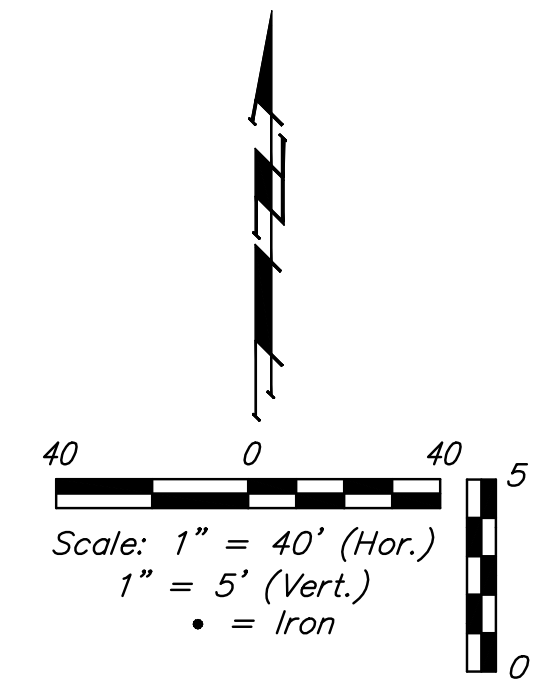

BL = CL LARK CT.

LARK 2ND ADDITION

STEVE KELLEY 6TH ADDITION

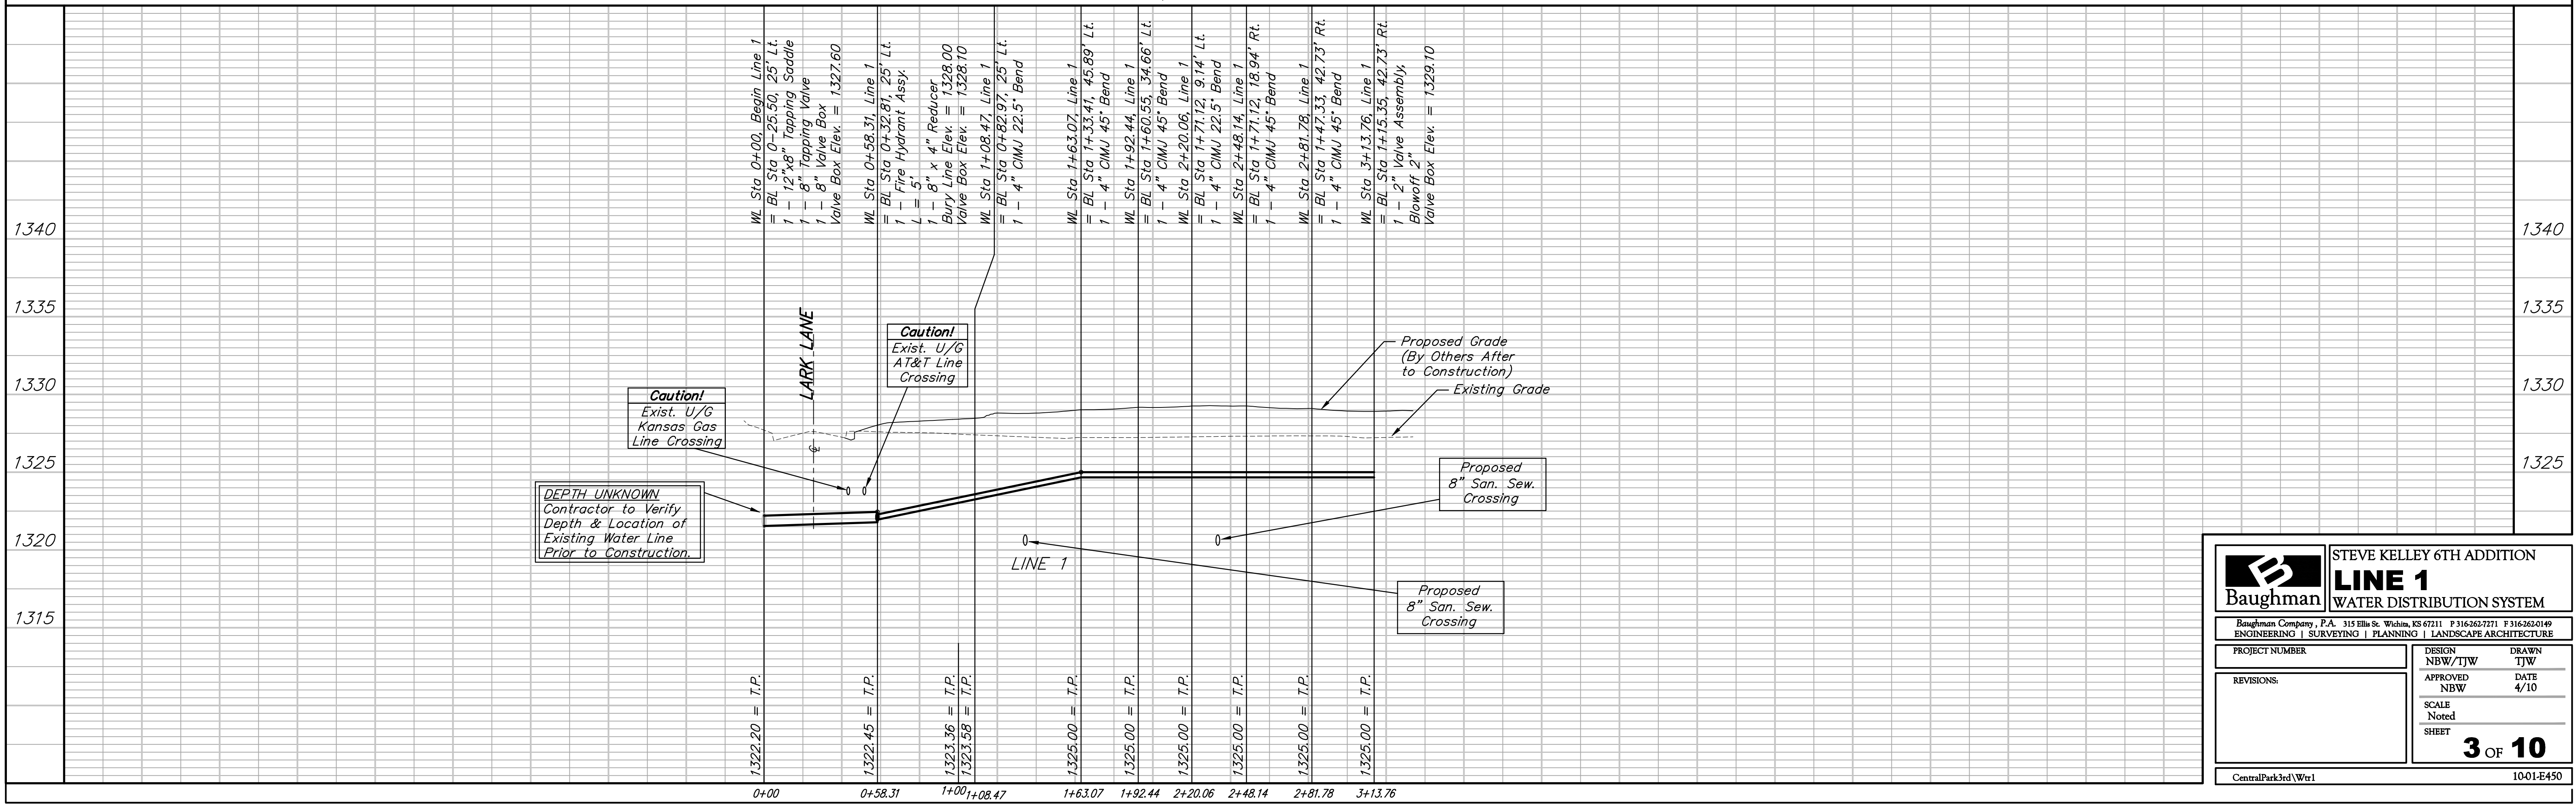

		STEVE KELLEY 6TH ADDITION	
		LINE 1	
Baughman Company, P.A. 315 Ellis St. Wichita, KS 67211 P 316-262-7771 F 316-262-0149		ENGINEERING SURVEYING PLANNING LANDSCAPE ARCHITECTURE	
PROJECT NUMBER	DESIGN	DRAWN	
	NBW/TJW	TJW	
REVISIONS:	APPROVED	DATE	
	NBW	4/10	
	SCALE	Noted	
	SHEET		
		3 OF 10	
CentralPark3rd/Wtr1		1001-E450	