


# STEVE KELLEY 6TH ADDITION

## WICHITA, SEDGWICK COUNTY, KANSAS

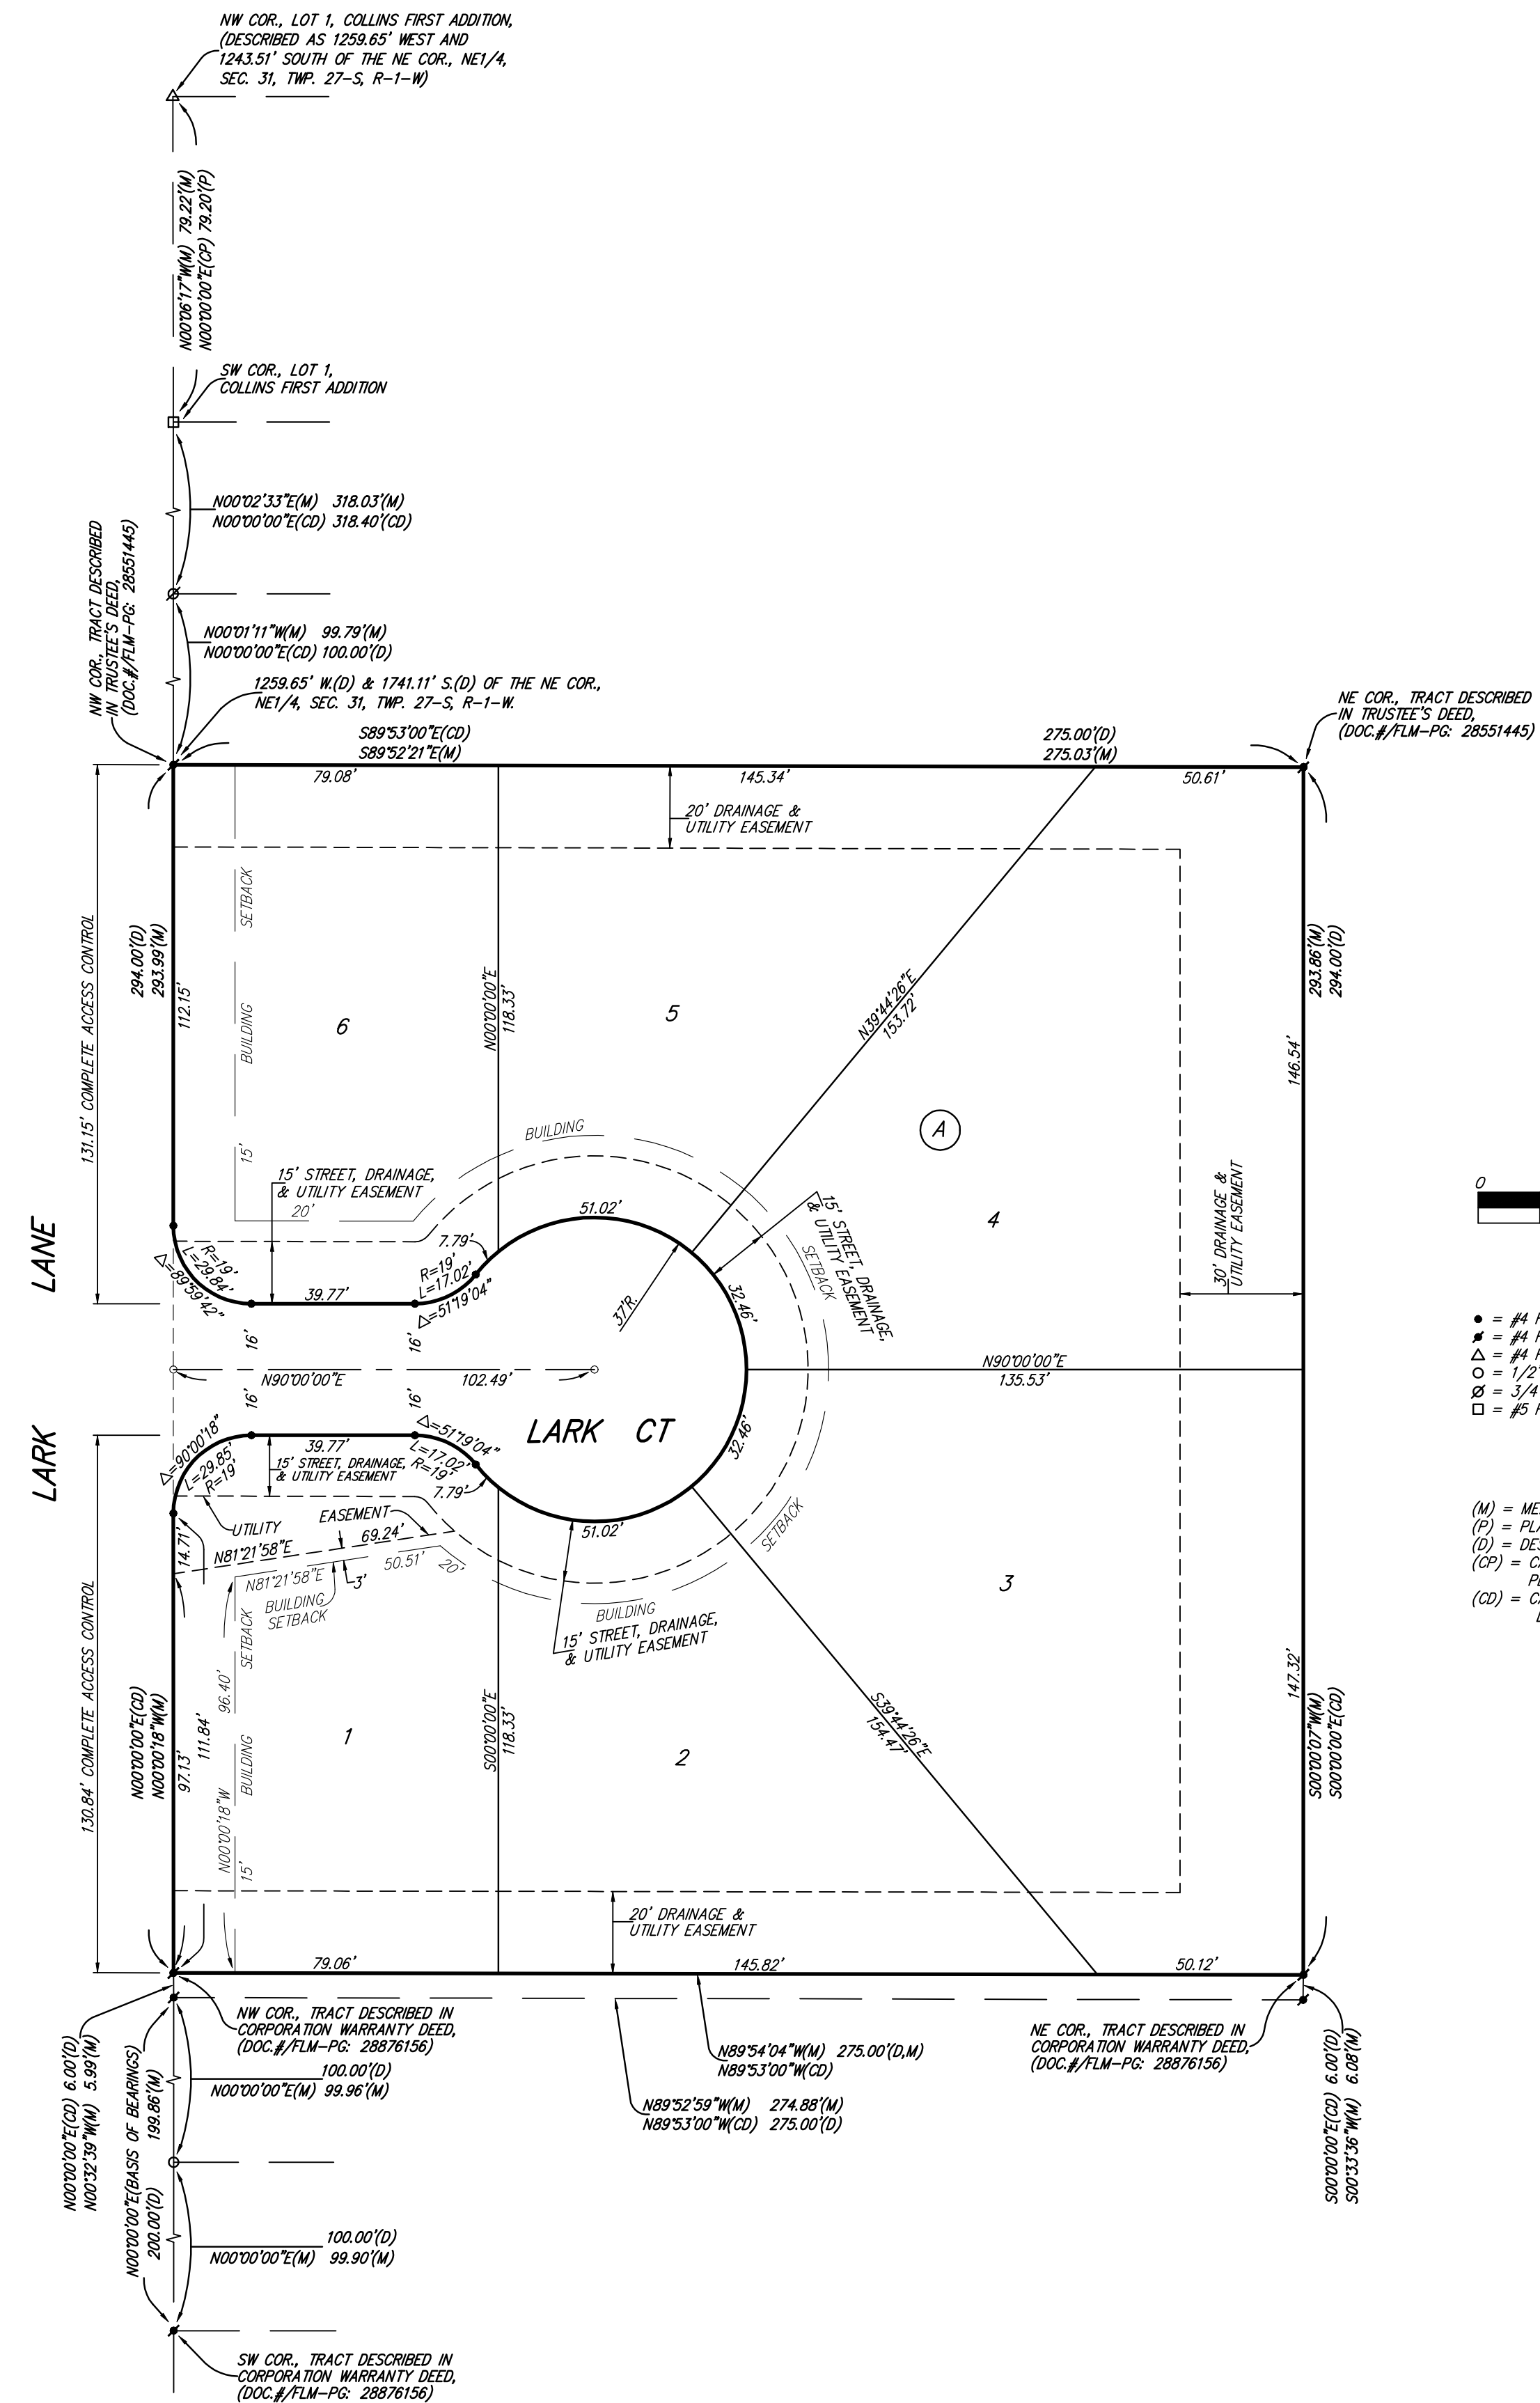

State of Kansas) SS We, Baughman Company, P.A., Surveyors in Sedgwick County) do hereby certify that we have surveyed and platted "STEVE KELLEY 6TH ADDITION", Wichita, Sedgwick County, Kansas and that the accompanying plat is a true and correct exhibit of the property surveyed, described as beginning at a point 1259.65 feet west of the Northeast corner of Section 31, Township 27 South, Range 1 West of the Sixth Principal Meridian, Sedgwick County, Kansas; thence with a deflection left of 90°07', a distance of 1741.11 feet to a point of beginning; thence south 294.00 feet; thence east 275.00 feet; thence north 294.00 feet; thence west 275.00 feet to a point of beginning.

Existing public easements and dedications being vacated by virtue of K.S.A. 12-512(b).

Baughman Company, P.A.

This plat of "STEVE KELLEY 6TH ADDITION", Wichita, Sedgwick County, Kansas has been submitted to and approved by the Wichita-Sedgwick County Metropolitan Area Planning Commission, Wichita, Kansas.

Dated this \_\_\_\_\_ day of \_\_\_\_\_, 2010.

Wichita-Sedgwick County Metropolitan Area Planning Commission

\_\_\_\_\_, Chair  
G. Nelson Van Fleet

\_\_\_\_\_, Secretary  
John L. Schlegel

\_\_\_\_\_, Surveyor  
Michael G. Conrey

This plat approved and all dedications shown hereon accepted by the City Council of the City of Wichita, Kansas, this \_\_\_\_\_ day of \_\_\_\_\_, 2010.

\_\_\_\_\_, Mayor  
Carl Brewer

\_\_\_\_\_, City Clerk  
Karen Sublett

Know all men by these presents that we, the undersigned owners, have caused the land in the surveyors certificate to be platted into Lots, a Block, and a Street, to be known as "STEVE KELLEY 6TH ADDITION", Wichita, Sedgwick County, Kansas. The utility easement is hereby granted as indicated for the construction and maintenance of all public utilities. The drainage and utility easements are hereby granted as indicated for drainage purposes and for the construction and maintenance of all public utilities. The street, drainage and utility easements are hereby granted as indicated for street related purposes, for drainage purposes, and for the construction and maintenance of all public utilities. The street is hereby dedicated to and for the use of the public. Access controls shall be as depicted on the face of the plat and are hereby granted to the City of Wichita, Kansas.

Reviewed in accordance with K.S.A. 58-2005 on this \_\_\_\_\_ day of \_\_\_\_\_, 2010.

\_\_\_\_\_, Deputy County Surveyor  
Tricia L. Robello, L.S. #1246  
Sedgwick County, Kansas

Kelley Commercial, Inc., a Kansas corporation f/k/a Kelley & Coleman, Inc., a/k/a Kelly & Coleman, Inc.

\_\_\_\_\_, President  
Stephen R. Kelley

Entered on transfer record this \_\_\_\_\_ day of \_\_\_\_\_, 2010.

\_\_\_\_\_, County Clerk  
Kelly B. Arnold

State of Kansas) SS The foregoing instrument acknowledged before me, this \_\_\_\_\_ day of \_\_\_\_\_, 2010, by Stephen R. Kelley, President of Kelley Commercial, Inc., a Kansas corporation f/k/a, Kelley & Coleman, Inc., a/k/a Kelly & Coleman, Inc., on behalf of the corporation.

This is to certify that this plat has been filed for record in the office of the Register of Deeds, this \_\_\_\_\_ day of \_\_\_\_\_, 2010 at \_\_\_\_\_ o'clock \_\_\_\_\_ M; and is duly recorded.

\_\_\_\_\_, Register of Deeds  
Bill Meek

\_\_\_\_\_, Notary Public

\_\_\_\_\_, Deputy  
Tonya Buckingham

My App't. Exp. \_\_\_\_\_

NOTE:  
A master grading plan for drainage has been developed for this subdivision and is on file with the City of Wichita, Kansas. All drainage easements, rights-of-way, or reserves shall remain at established grades or as modified with the approval of the City Engineer of the City of Wichita, Kansas. No obstructions which impede the flow of this drainage system shall be allowed.

