


SUMMARY OF
TRAFFIC CONTROL DEVICES
(FOR INFORMATION ONLY)

LIGHTED DEVICES	
WORK ZONE WARNING LIGHT (TYPE "A" LOW INTENSITY)	26
WORK ZONE WARNING LIGHT (RED TYPE "B" HIGH INTENSITY)	
ARROW DISPLAY	
PORTABLE CHANGEABLE MESSAGE SIGN	

SIGN NO.	SIZE - SQ.FT.		
	0-9.25	9.26-16.25	16.26 & OVER
R9-9	6		
R11-2		6	
W20-3	6		
R11-3a		5	

BARRICADES	CHANNELIZING DEVICES	SNOW FENCE
TYPE III (4' TO 12')	FIXED	PORTABLE
27		400 L.F.

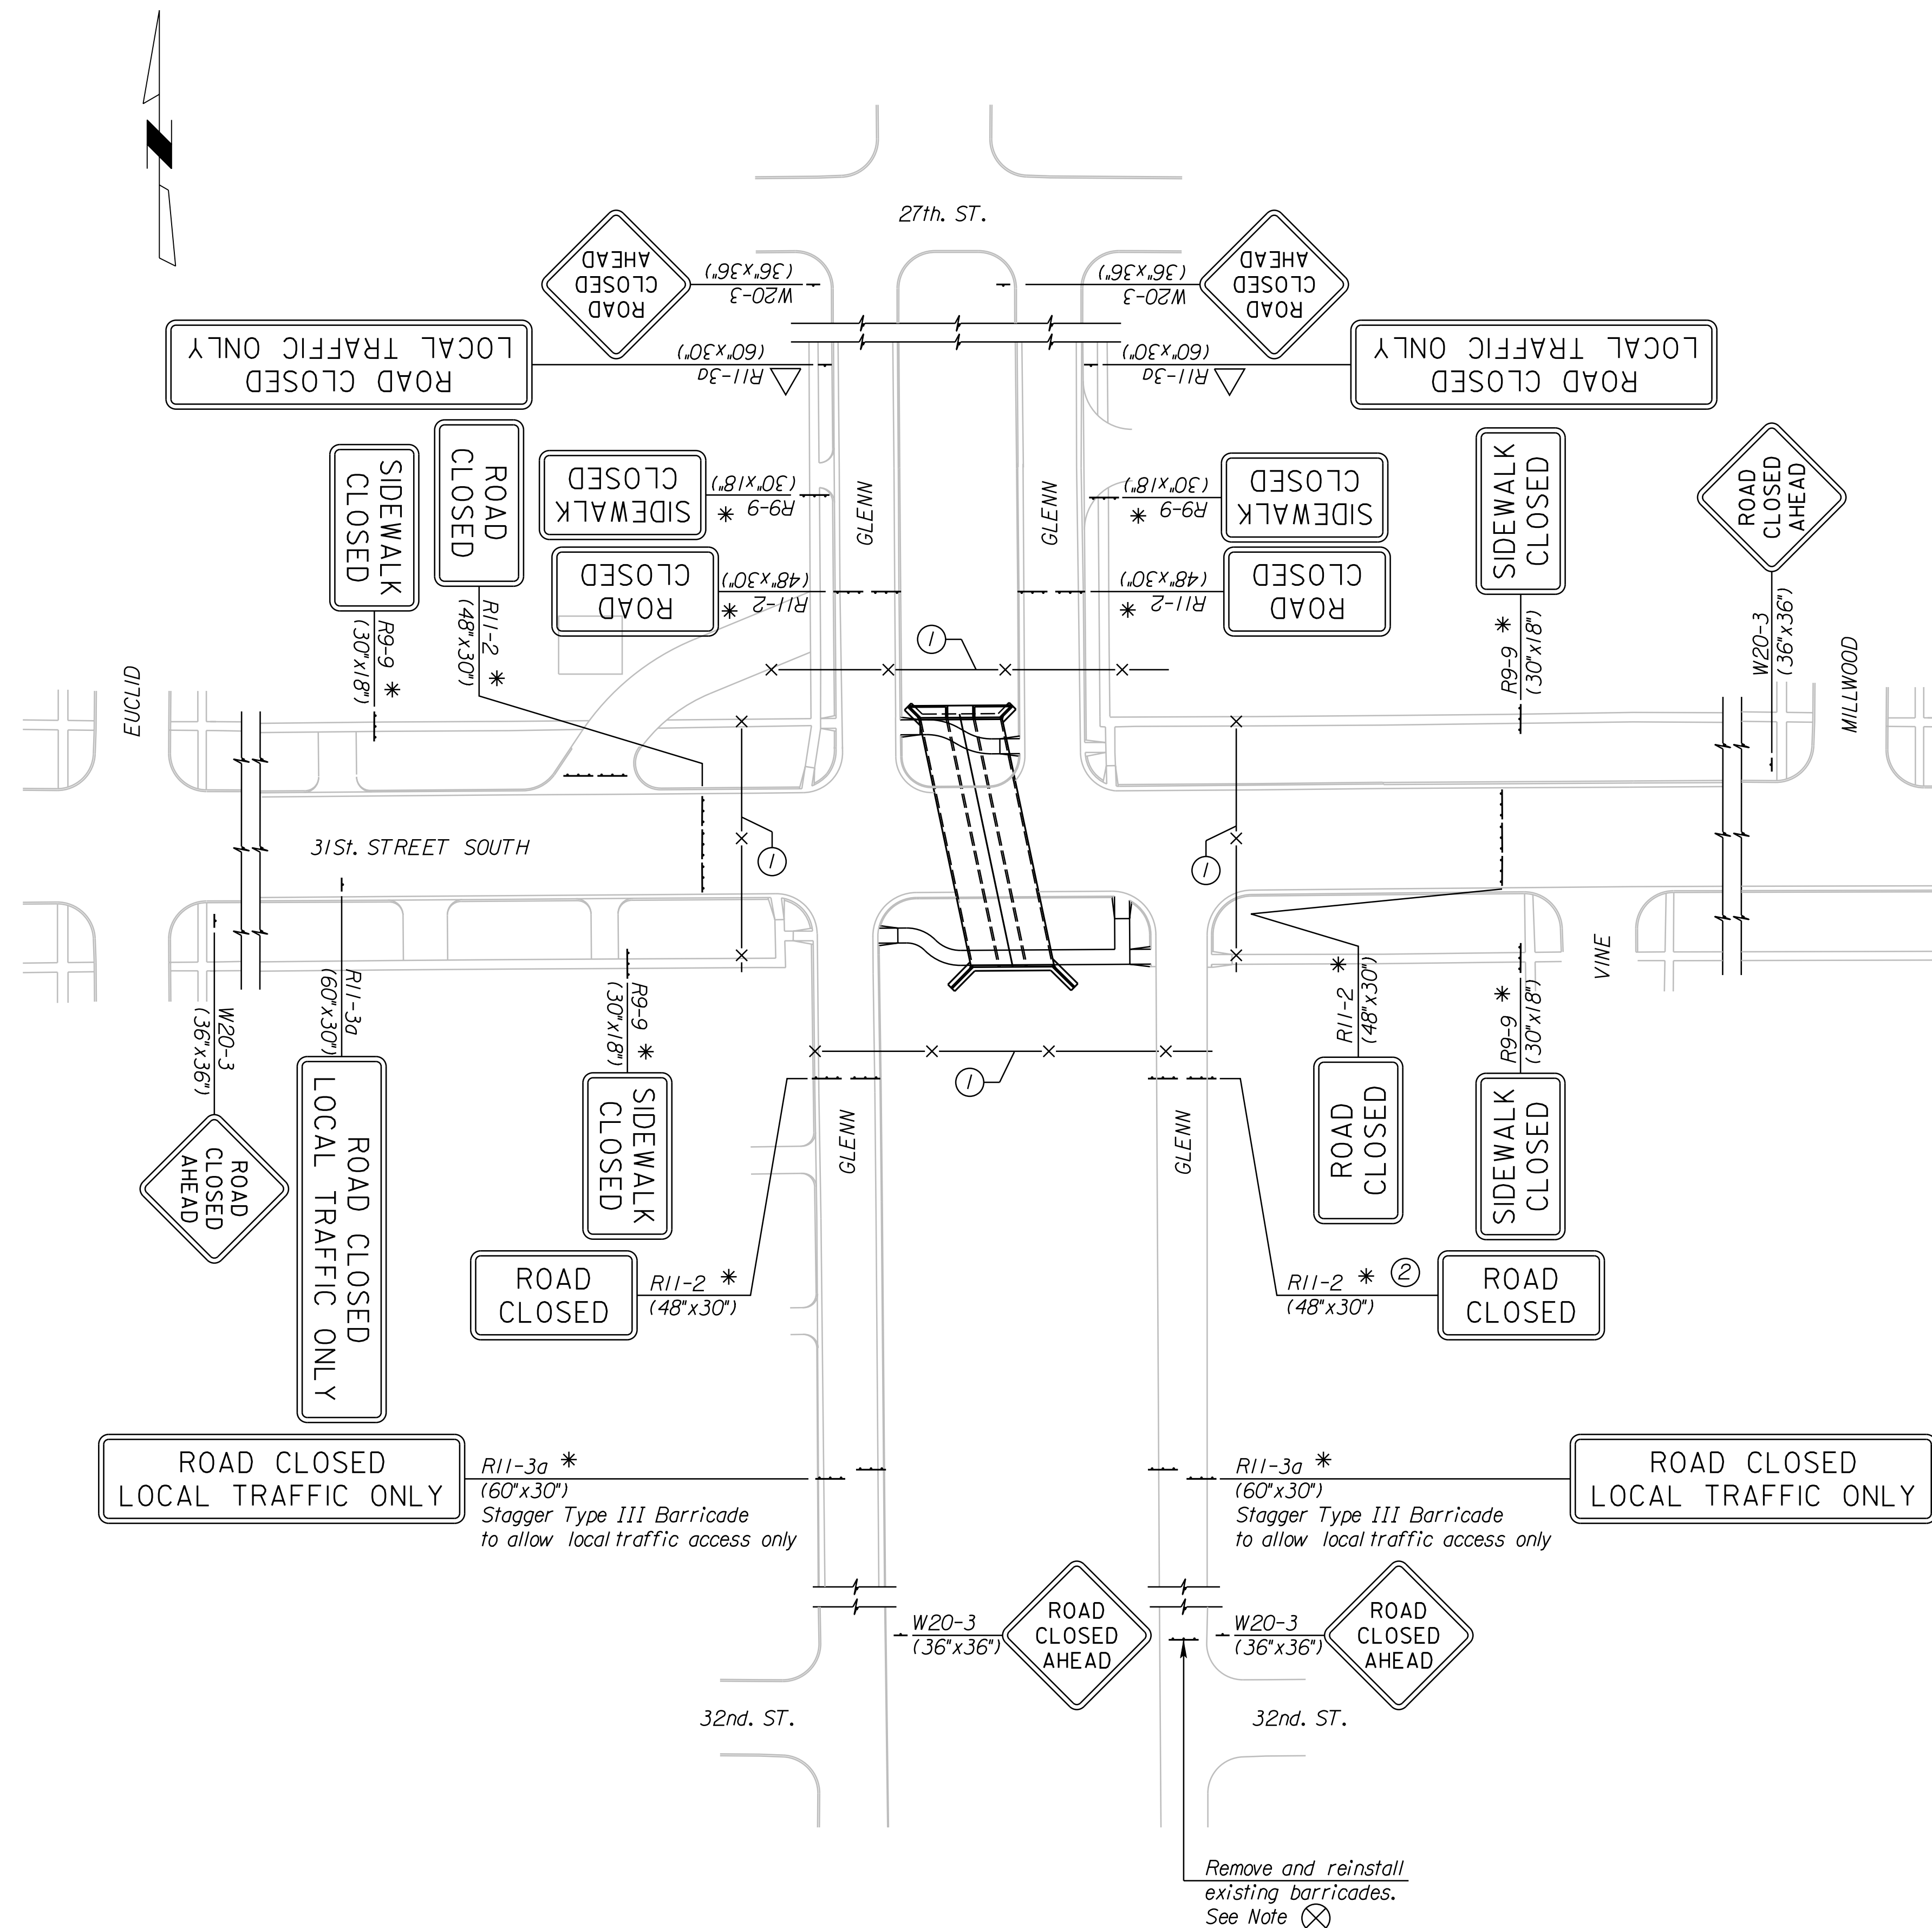

LEGEND

- Type III Barricade with Type A Low Intensity Flashing Warning Lights.
- * Sign to be mounted on Type III Barricade.
- ① 100 Lin. Ft. Snow Fence with T-Posts. Two-Type "A" Flashers shall be furnished by Contractor for each snow fence (Subsidiary to "Traffic Control").
- ② Additional Type III Barricades to be placed adjacent to work area. Exact placement of barricade shall be subject to approval of the Engineer.
- △ Place sign on West side of Glenn just South of Diane St. (East part of Glenn) and just South of 30th St. South (West part of Glenn).
- ⊗ Remove existing barricade to allow for local access during construction. Reinstall barricades after construction. All labor and incidentals to remove and reinstall barricades shall be subsidiary to Traffic Control bid items.

CITY OF WICHITA JAMES ARMOUR, P.E., CITY ENGINEER 31ST STREET BRIDGE AT GLENN		
TRAFFIC CONTROL PLAN		
PB PARSONS BRINCKERHOFF 122. Wichita, Kansas		
SCALE	DATE 4/28/2010	DWG. NO. 35768A