



COUNTY	STATE	PROJECT NO.	YEAR	SHEET NO.	TOTAL SHEETS
SEDGWICK	KANSAS	472-84702	2010	31	36

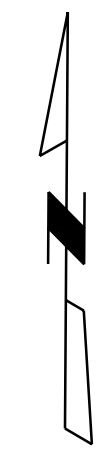

NOT TO SCALE

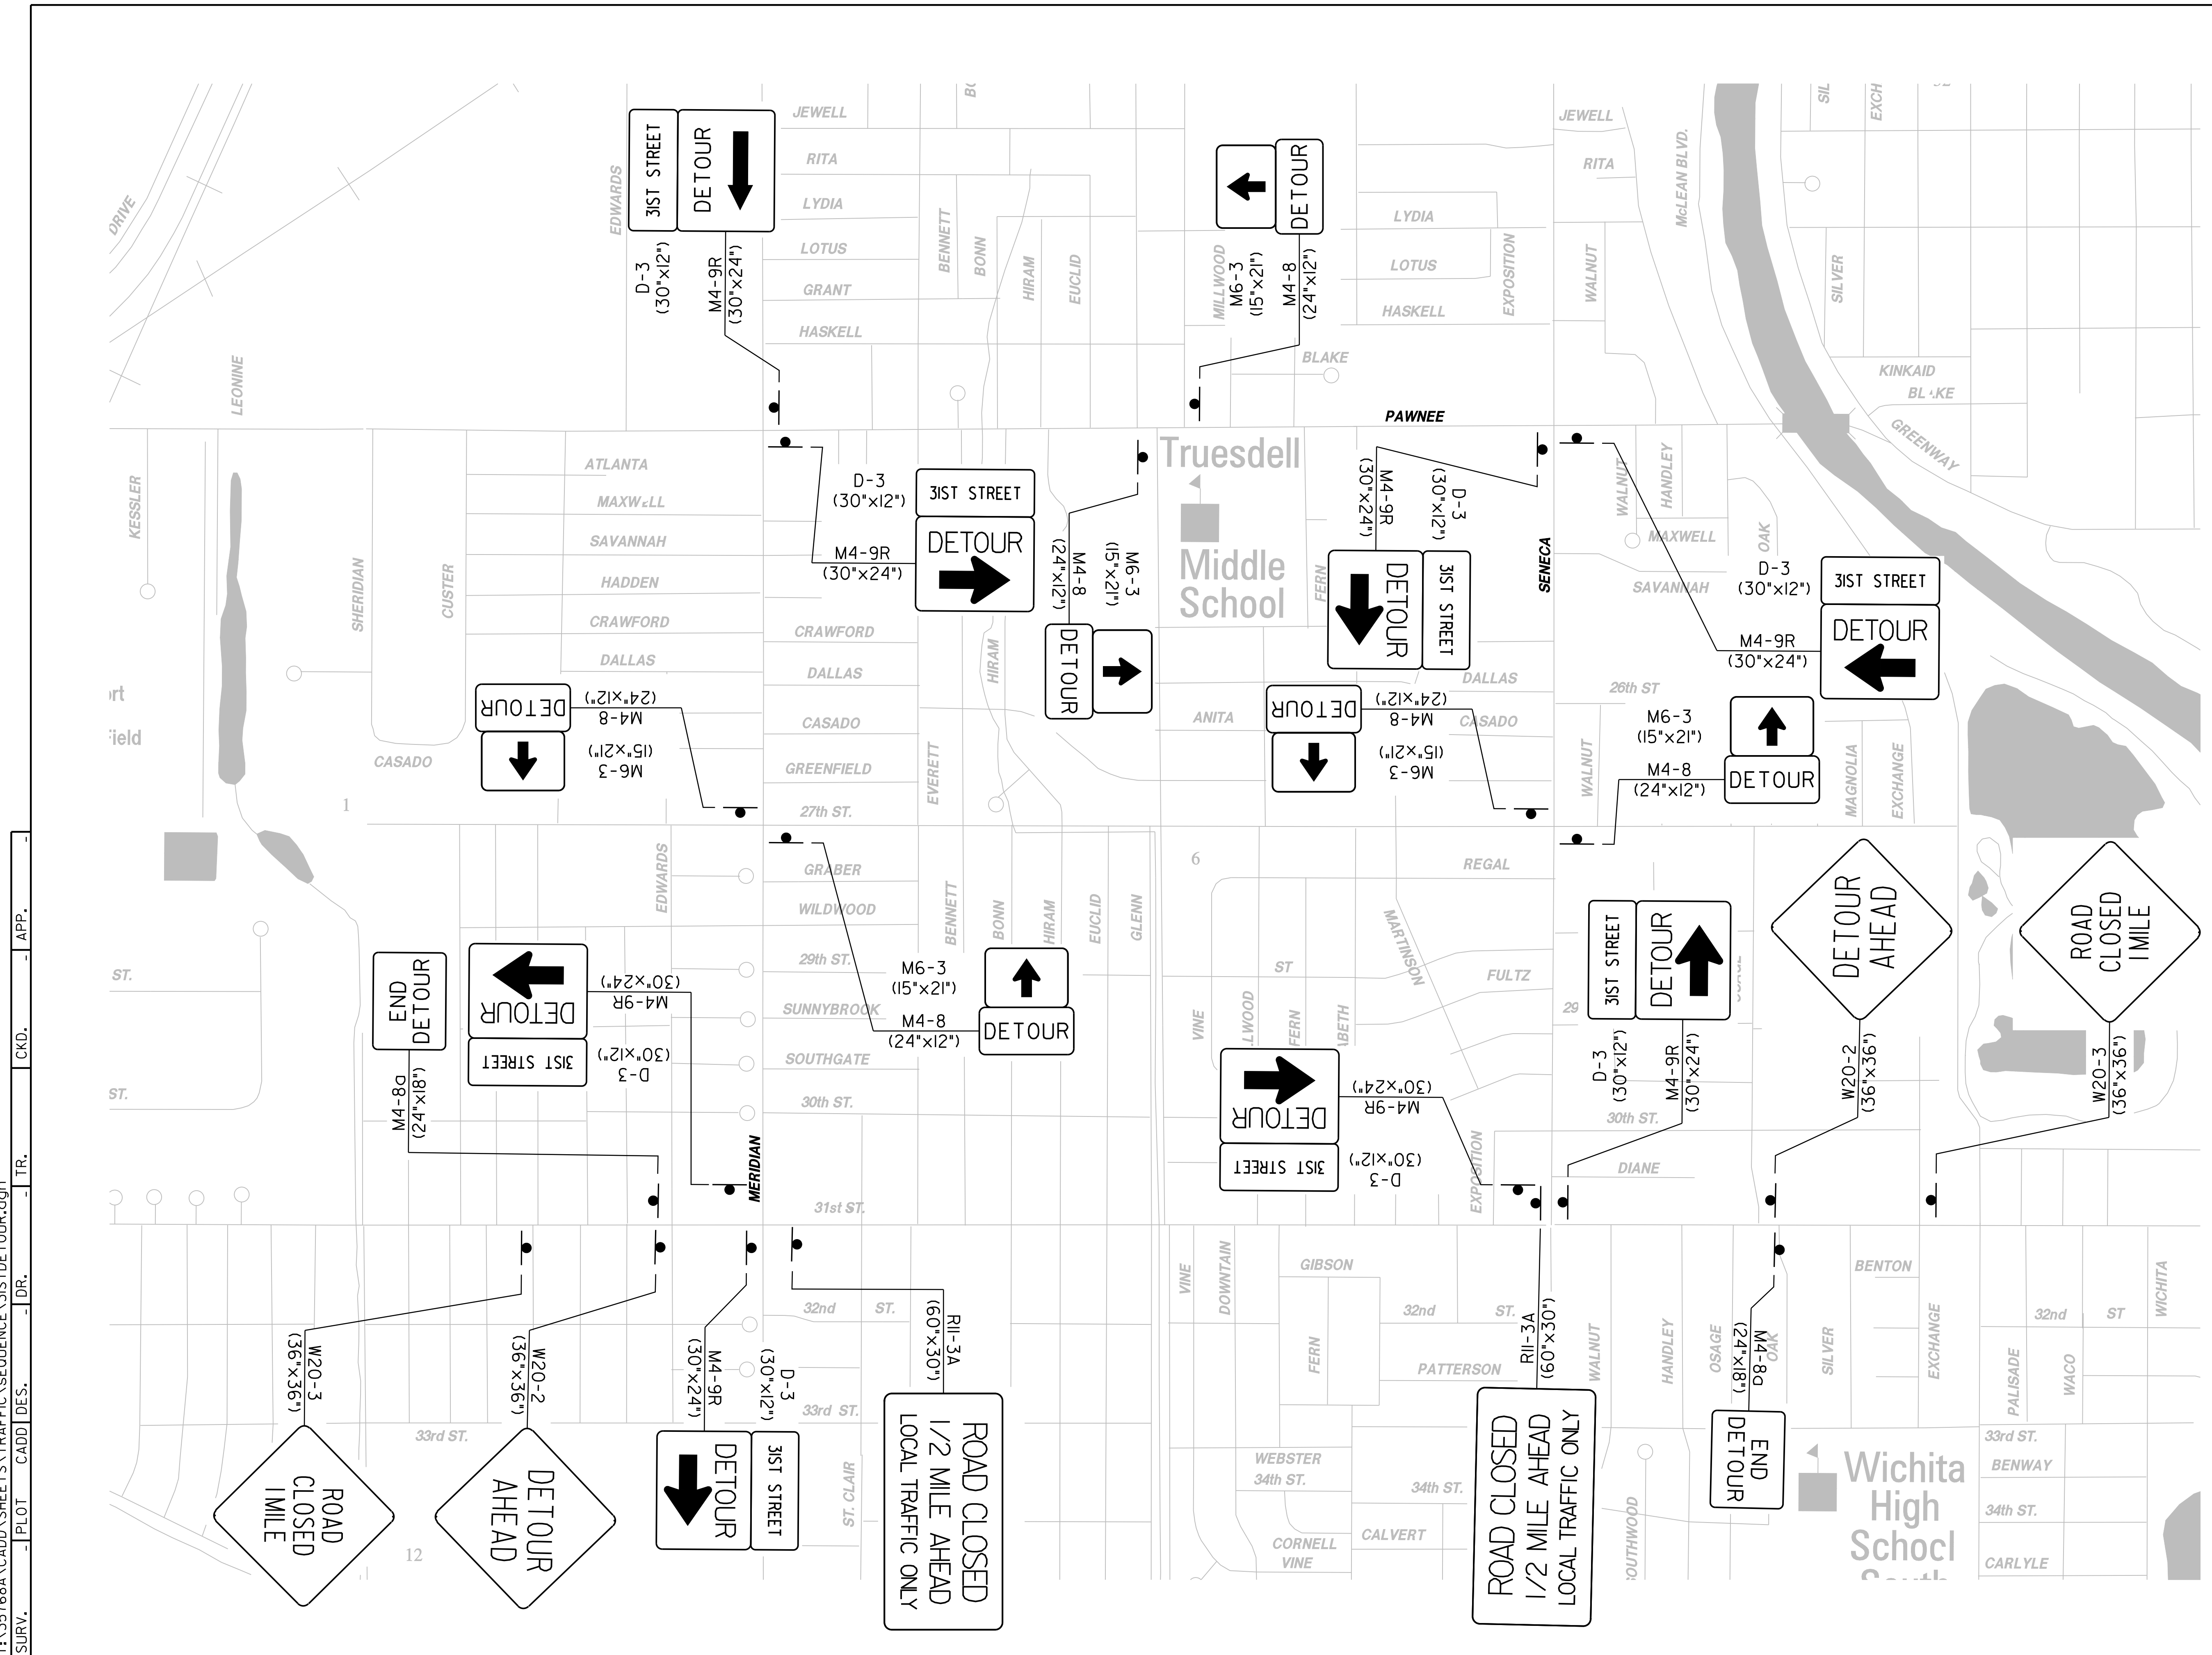

NOTE:  
All labor and materials associated with the Detour shall be included in the bid item "Traffic Control".

T:\35768A\CADD\SHEETS\TRAFFIC\SEQUENCE\31STDETOUR.dgn TR. CKD. APP. SURV. PLOT CADD DES. DR.

CITY OF WICHITA JAMES ARMOUR, P.E., CITY ENGINEER 31ST STREET BRIDGE AT GLENN	
<b>DETOUR PLAN</b>	
<b>PB PARSONS BRINCKERHOFF</b> 122. Wichita, Kansas	
SCALE	DATE 4/28/2010
DWG. No. 35768A	