


**ORCHARD SWIMMING POOL
SITE LIGHTING PLAN**

SCALE: 0 15 30 45 60 75 90

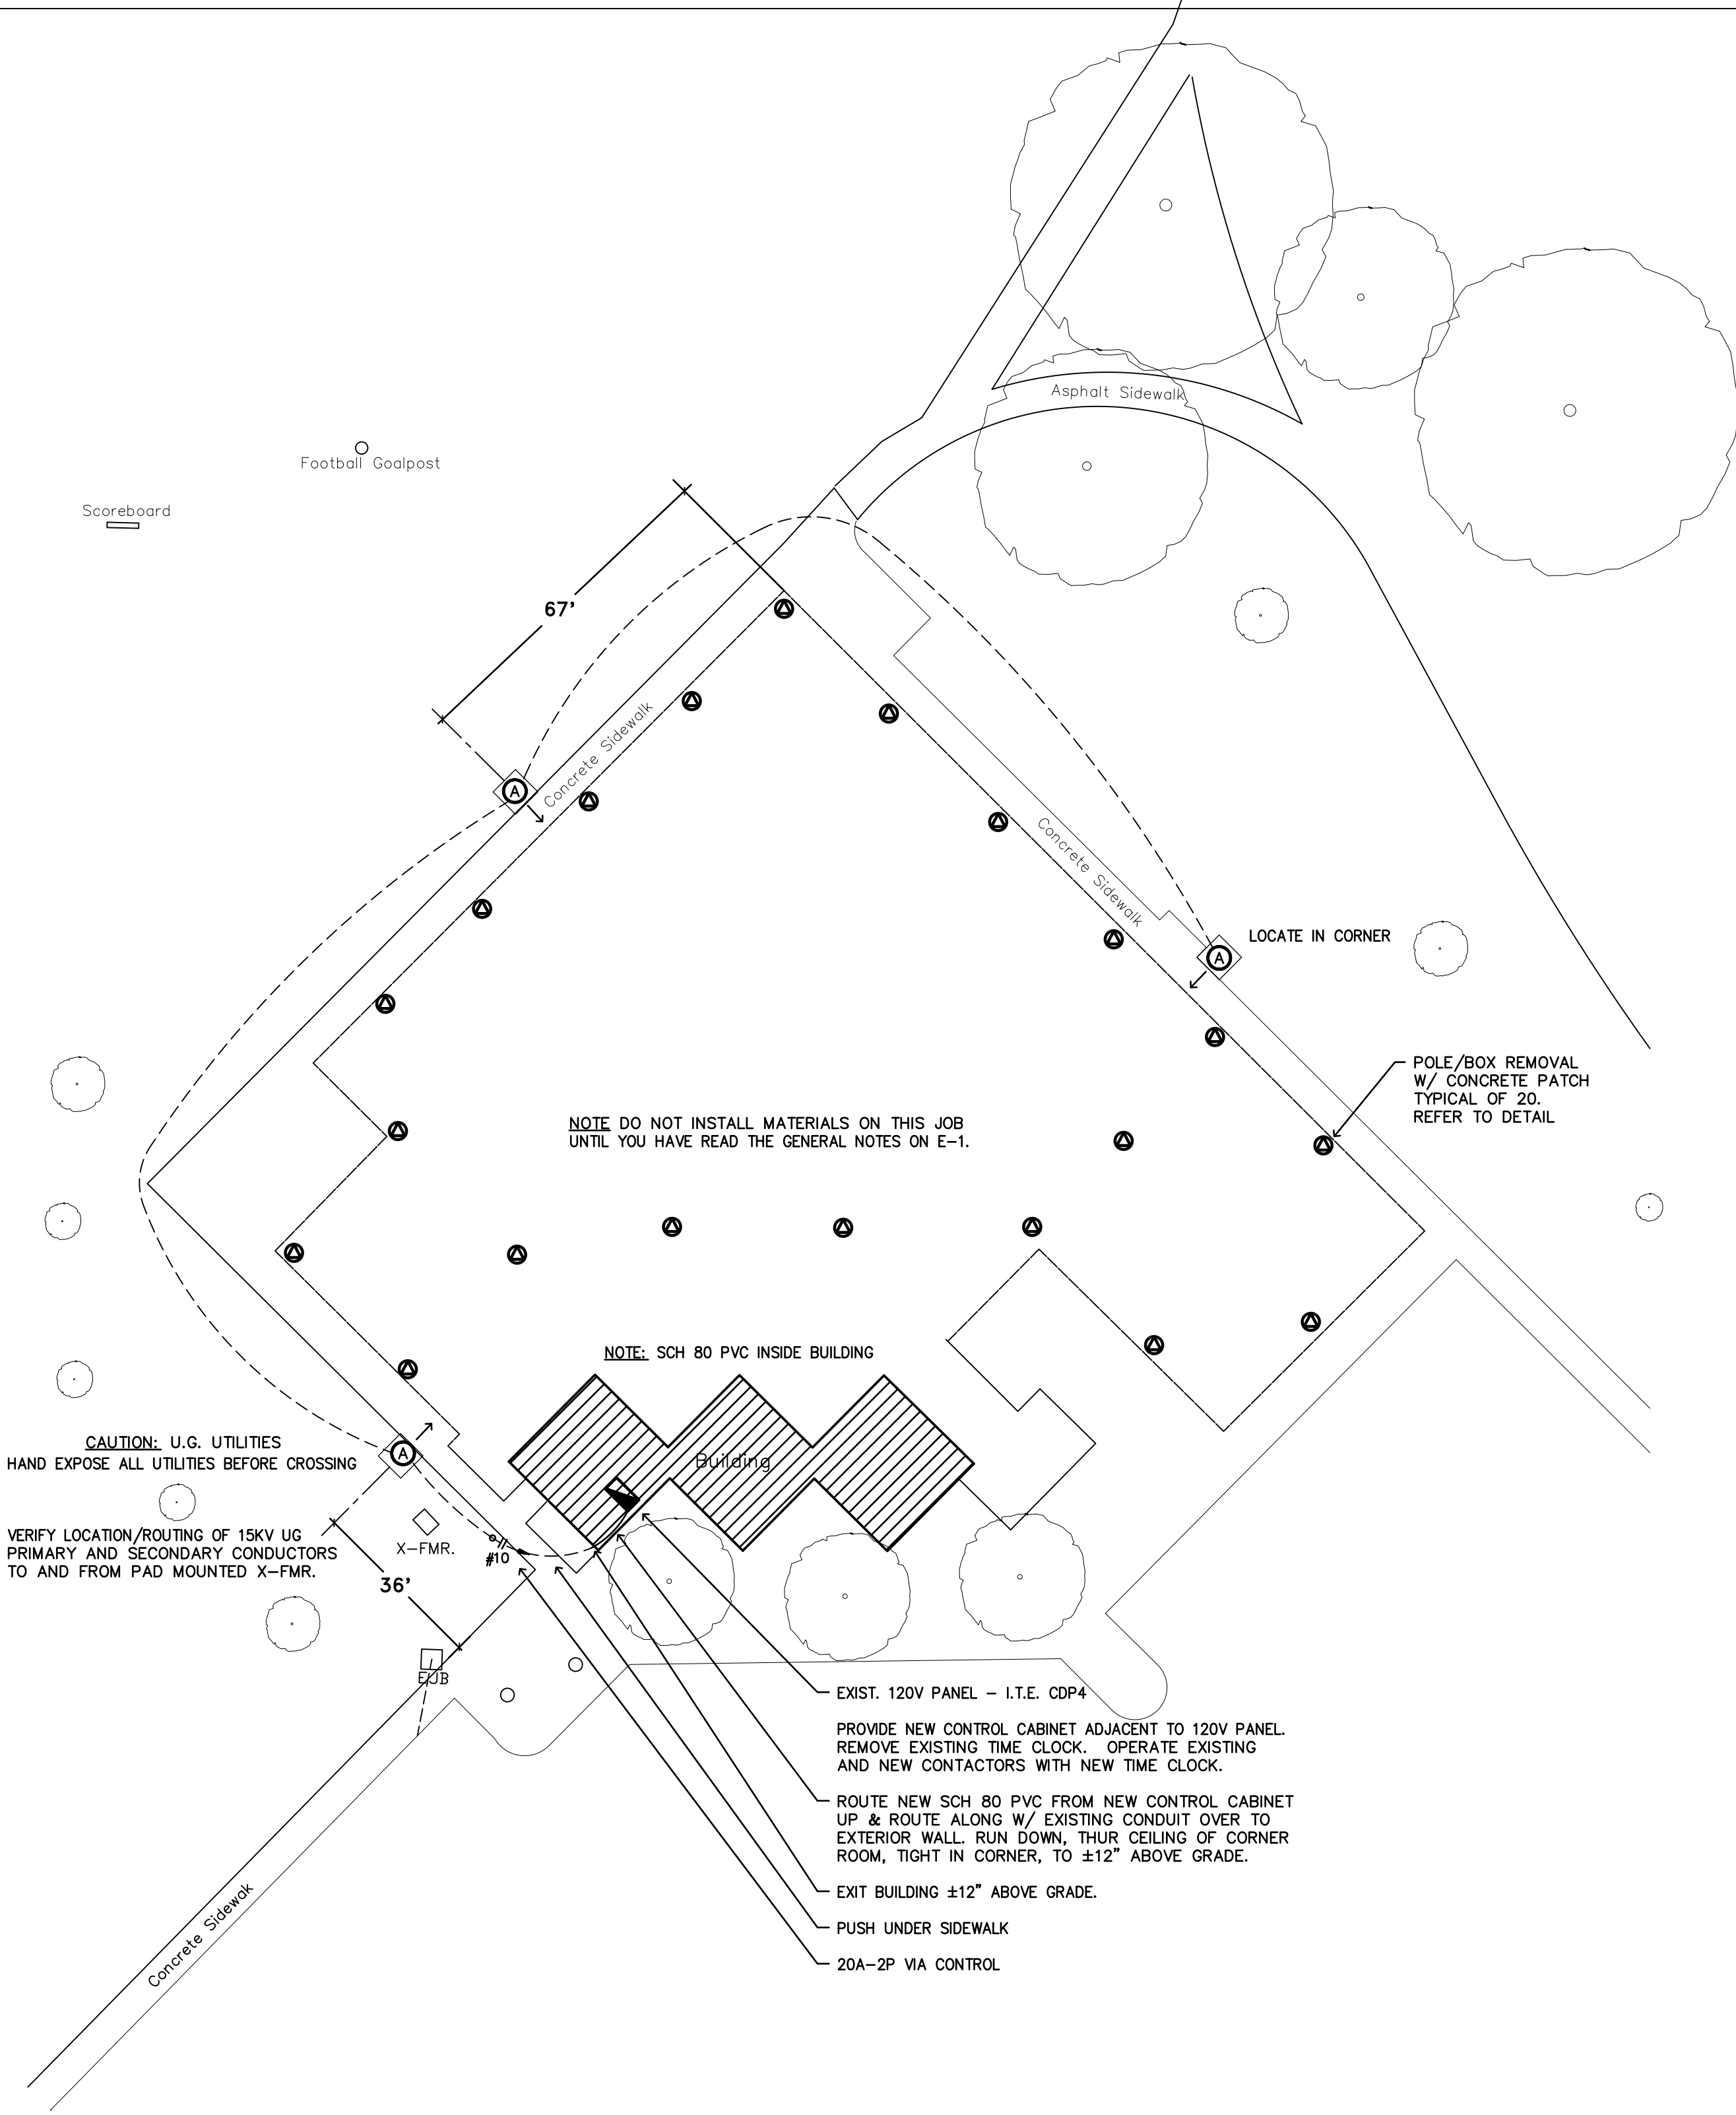

**LINWOOD SWIMMING POOL
SITE LIGHTING PLAN**

SCALE: 0 15 30 45 60 75 90

CITY OF WICHITA NEW SITE LIGHTING WICHITA PUBLIC POOLS				
PROJECT NUMBER # 472 84002				
J/E PRO. #	FILE	DATE	SHEET	
#04042	WP9-E2	10-22-04	2	
DESIGN	DRAWN	REVISED	OF	
DAJ	DAJ		7	

**JOHNSON
ENGINEERING**

330 S. LAURA
WICHITA, KS 67211
(316) 264-1953
(316) 264-1956 FAX

**kemiller
engineering**

516 S. Market
Wichita, KS 67202
316/264-0242