


STATE	PROJECT NO.	FISCAL YEAR	SHEET NO.	TOTAL SHEETS
KANSAS	87 N-0240-01	2004	41	42

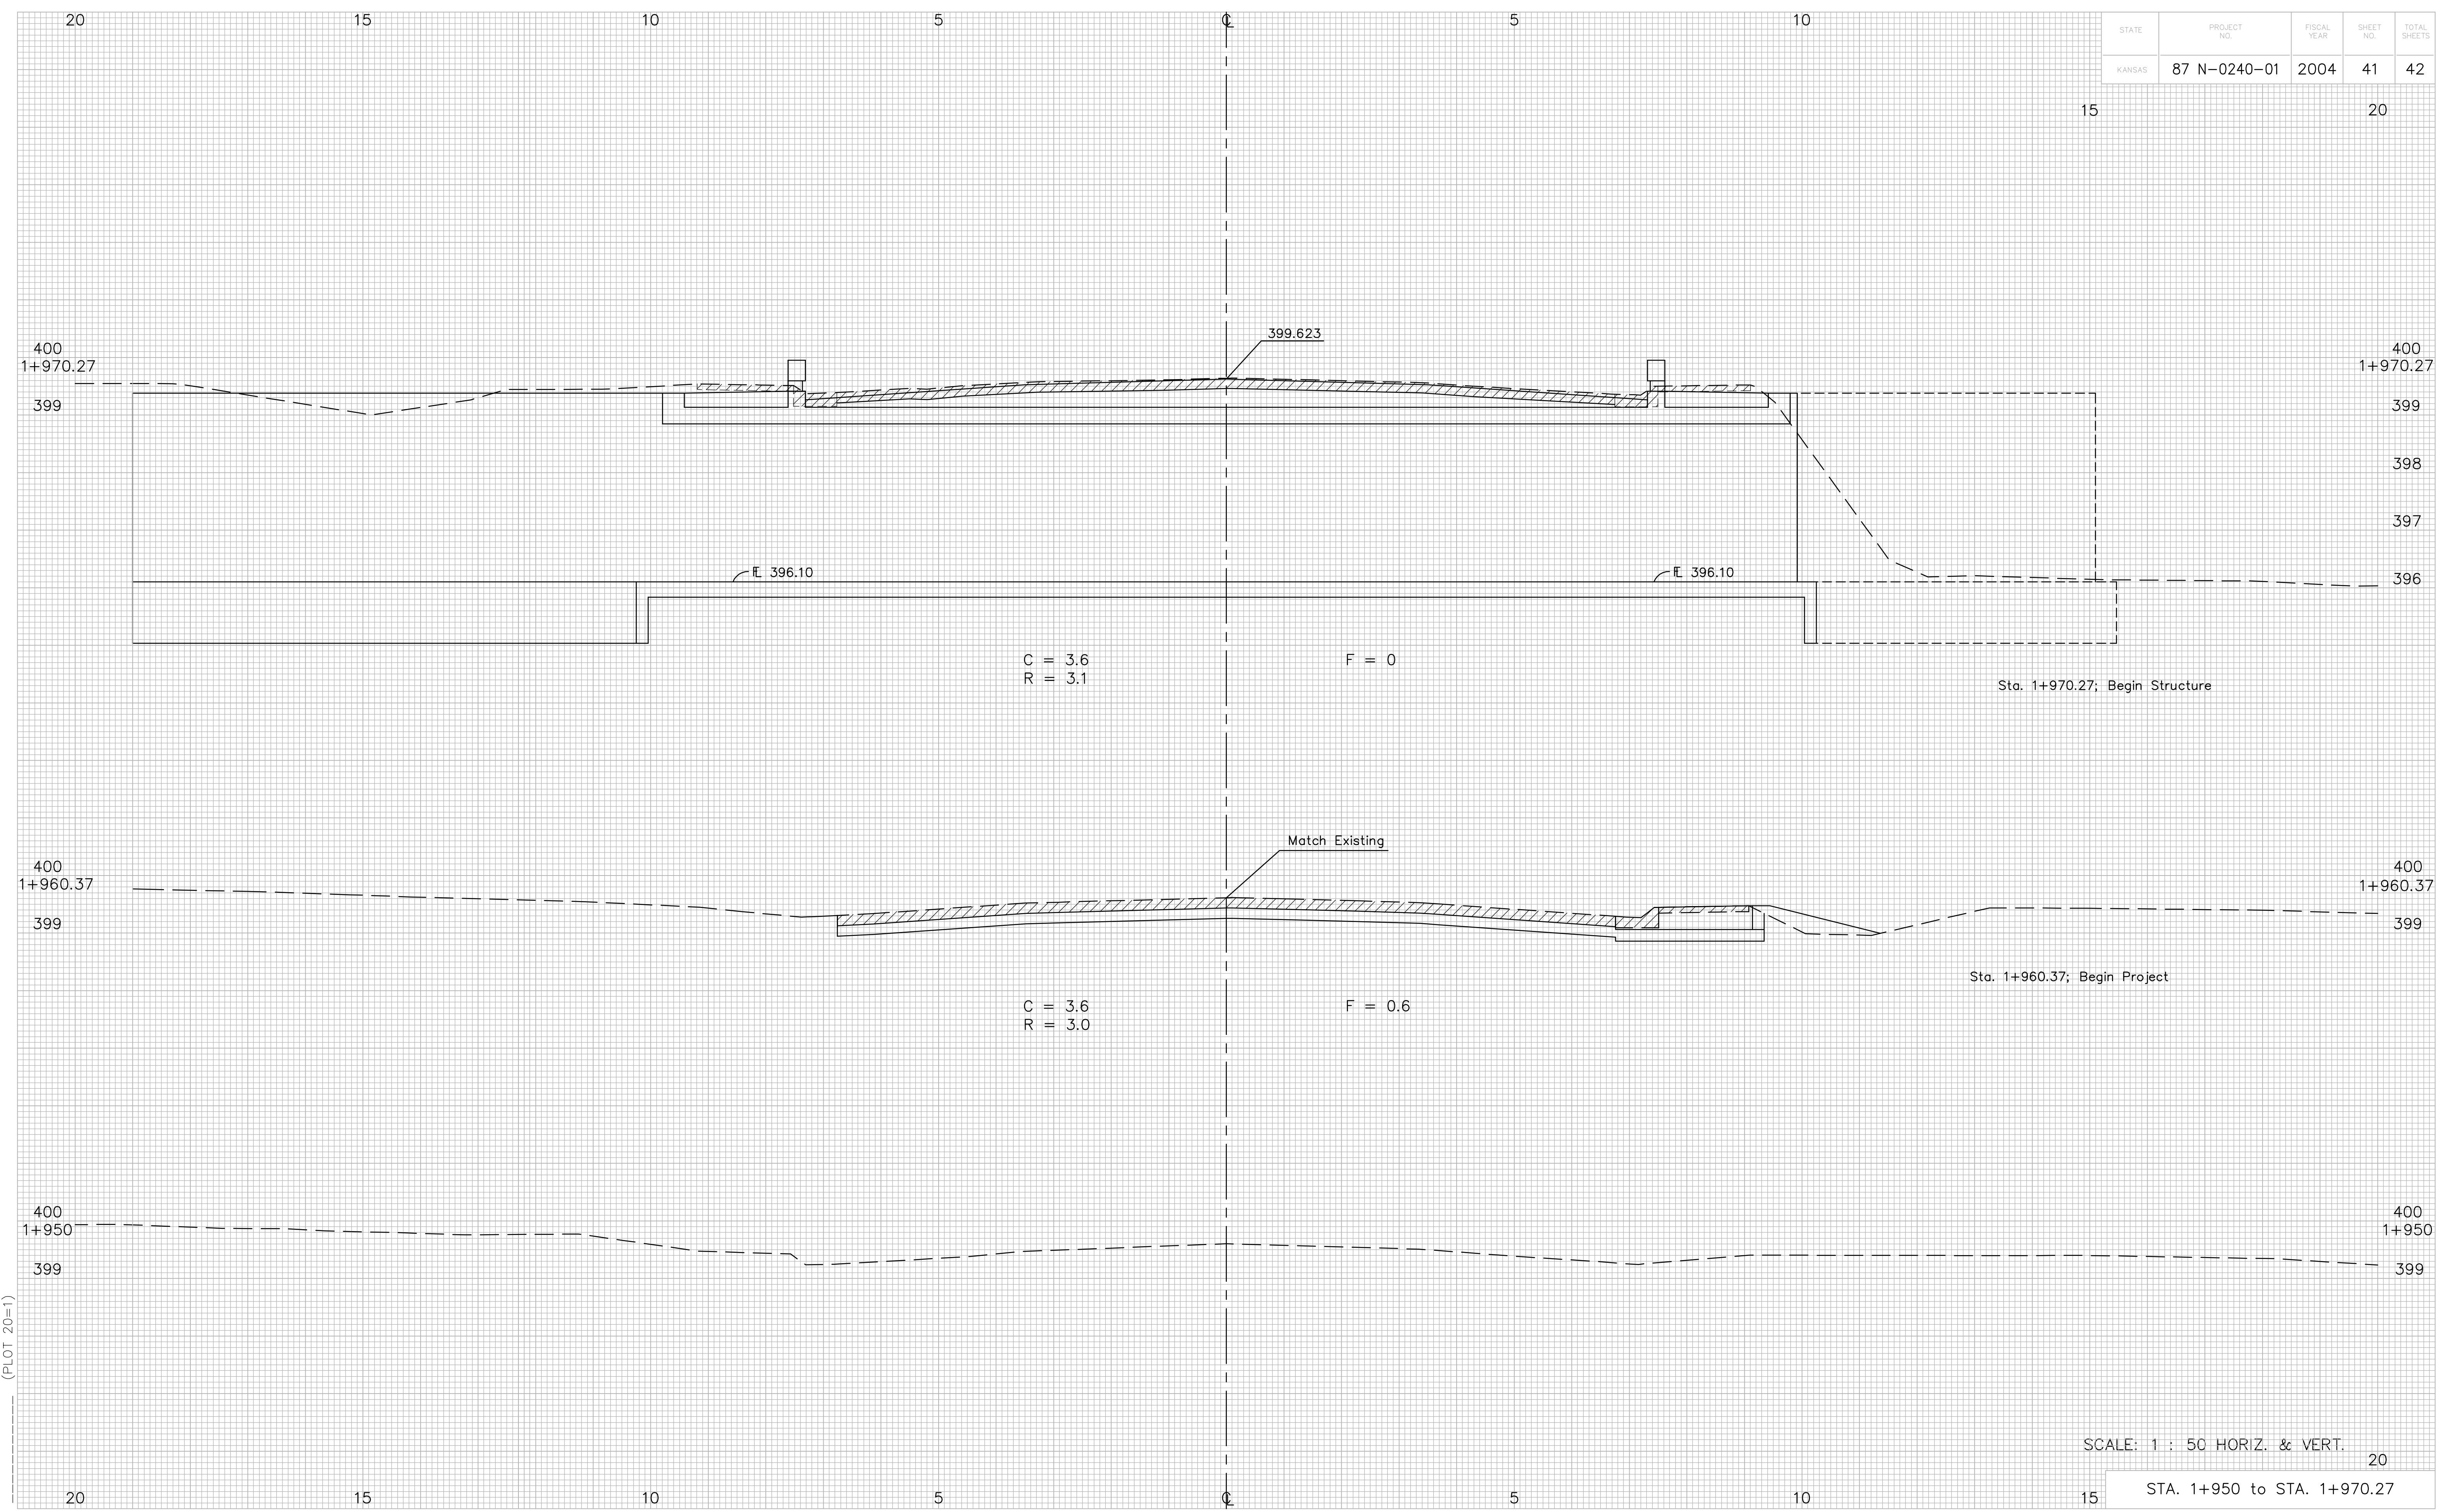

(PLOT 20=1)