


STATE	PROJECT NO.	FISCAL YEAR	SHEET NO.	TOTAL SHEETS
KANSAS	87 N-0240-01	2004	42	42

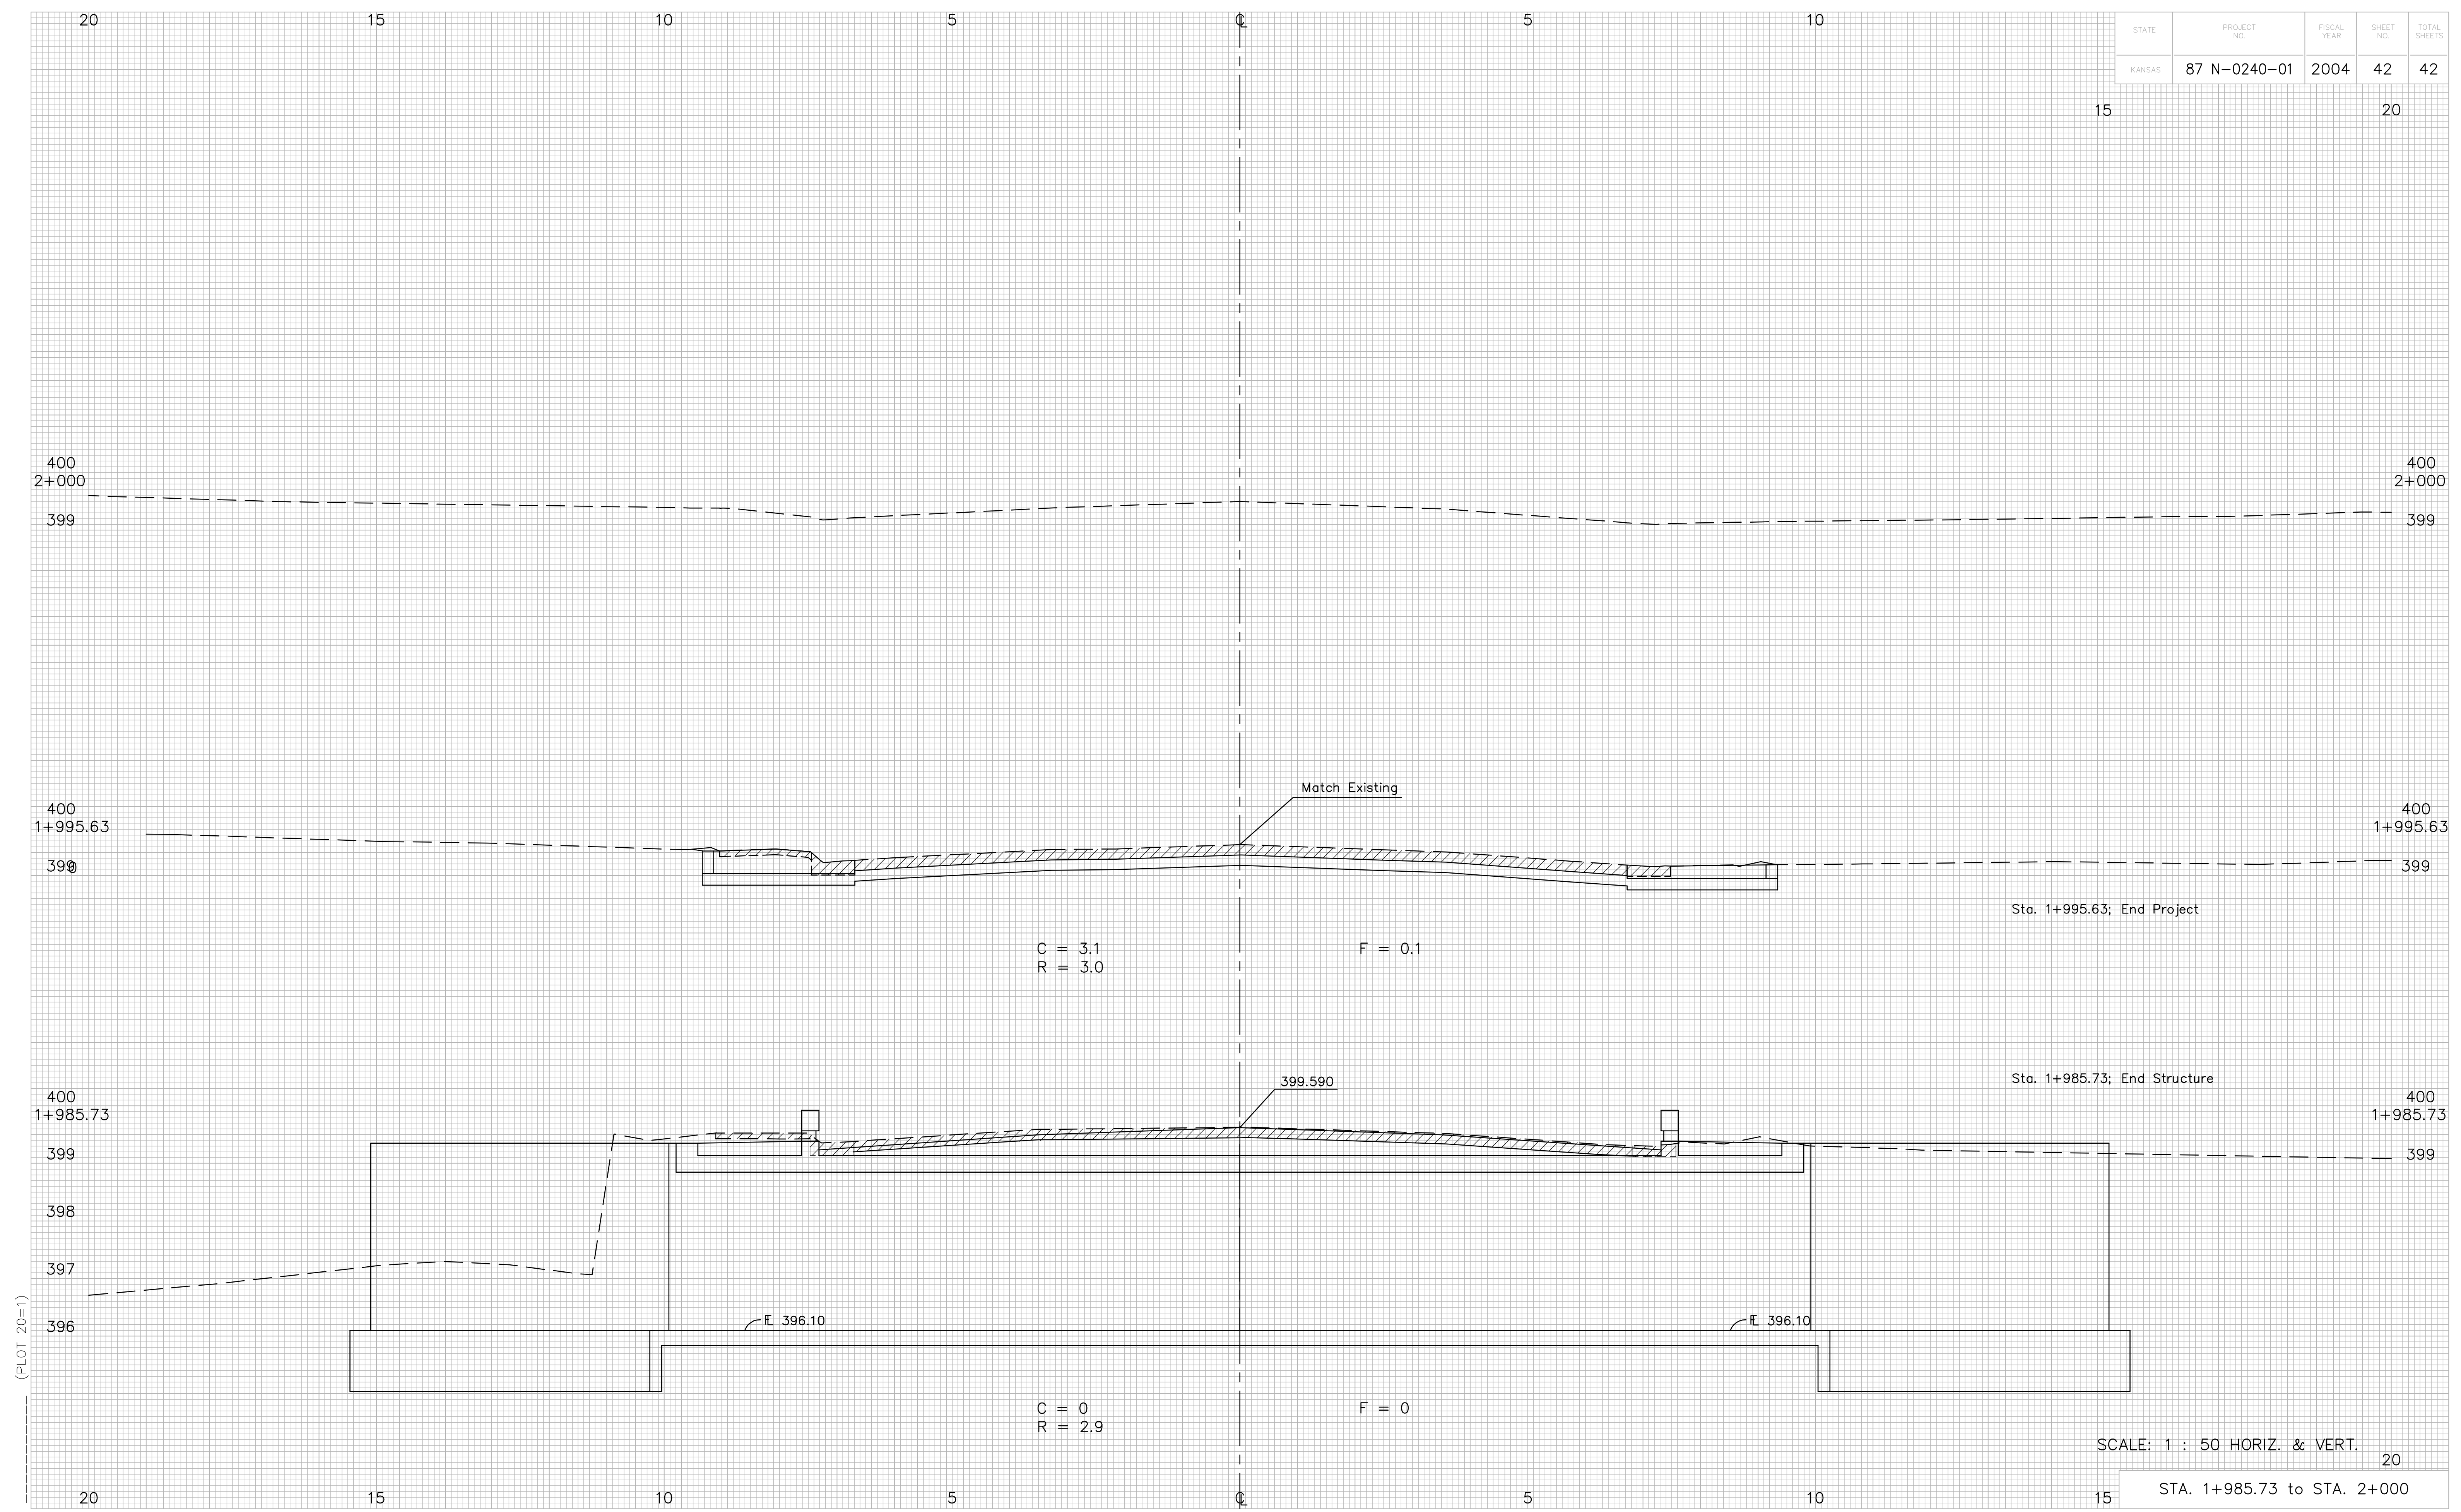

SCALE: 1 : 50 HORIZ. & VERT. 20

STA. 1+985.73 to STA. 2+000