

INDEX OF SHEETS

- 1 TITLE SHEET
- 2 TYPICAL SECTION/GENERAL NOTES
- 3-4 PLAN-PROFILE SHEETS
- 5 INTERSECTION DETAIL
- 6-7 STORM SEWER PLAN
- 8 C.O.W. STANDARD DRIVE ENTRANCE DETAIL
- 9-10 SUMMARY OF QUANTITIES
- 11 CONCRETE PAVEMENT DOWEL JOINTED NON-REINFORCED
- 12 CURB, GUTTER, AND COMBINED CURB AND GUTTER
- 13 VALLEY GUTTER AND WHEELCHAIR RAMP DETAILS
- 14 STANDARD TYPE 1 INLET
- 15 DRIVEWAY GRATED INLET SINGLE
- 16 DRIVEWAY GRATED INLET DOUBLE
- 17 EROSION CONTROL SEEDING SODDING SUMMARY OF SEEDING QUANTITIES
- 18-19 TEMPORARY PROJECT WATER POLLUTION CONTROL
- 20 TEMPORARY SLOPE DRAIN, STREAM CROSSING, INLET SEDIMENT BARRIER
- 21 STRAW OR HAY BALE SLOPE BARRIERS, SILT FENCE SLOPE BARRIERS
- 22 SIGNAL PLAN
- 23 SIGNAL WIRING PLAN
- 24 TRAFFIC SIGNAL QUANTITIES SHEET
- 25 SERVICE/JUNCTION BOX, CONTROLLER PAD CONSTRUCTION/INSTALLATION DETAILS
- 26 STEEL SIGNAL POLE ASSEMBLY DETAILS
- 27 LOOP DETECTOR CONSTRUCTION/INSTALLATION DETAILS
- 28-29 TRAFFIC SIGNAL SPECIFICATIONS
- 30-31 PAVEMENT MARKING PLAN
- 32 SUMMARY AND RECAPITULATION OF PAVEMENT MARKING QUANTITIES
- 33 TRAFFIC CONTROL GENERAL NOTES
- 34 TEMPORARY SIGNALIZATION
- 35-38 TRAFFIC CONTROL PLANS
- 39 SUMMARY OF DEVICES AND RECAPITULATION OF QUANTITIES
- 40 DESIGN DETAILS FOR BARRICADES, CHANNELIZING DEVICES AND SIGN MOUNTING LOCATIONS
- 41 TYPICAL TRAFFIC CONTROL SIGNS
- 42-44 CROSS-SECTIONS

STATE OF KANSAS
DEPARTMENT OF TRANSPORTATION



PLAN AND PROFILE OF PROPOSED
FEDERAL AID PROJECT

87N-0211-01


13TH STREET NORTH AND HYDRAULIC AVENUE
WICHITA, SEDGWICK COUNTY, KANSAS

POPULATION = 335,562
O.C.A. # ~~706791~~ 706849
472-83167


FHWA REG. NO.	STATE	PROJECT NO.	YEAR	SHEET NUMBER	TOTAL SHEETS
7	KANSAS	87N-0211-01	2001	1	44

STP N021 (101)

GRADING
SURFACING
SIGNALIZATION

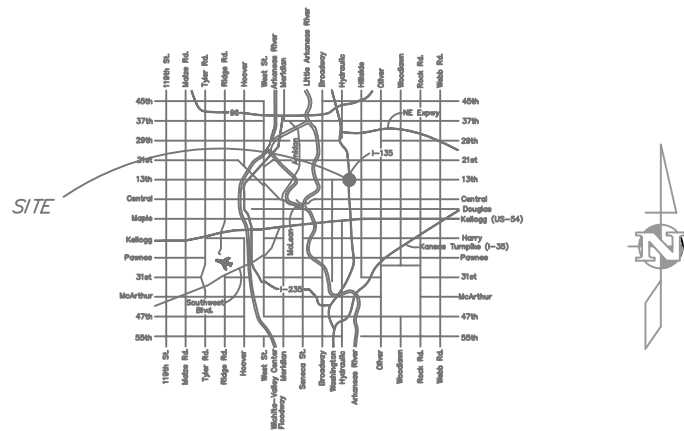

LOCATION MAP

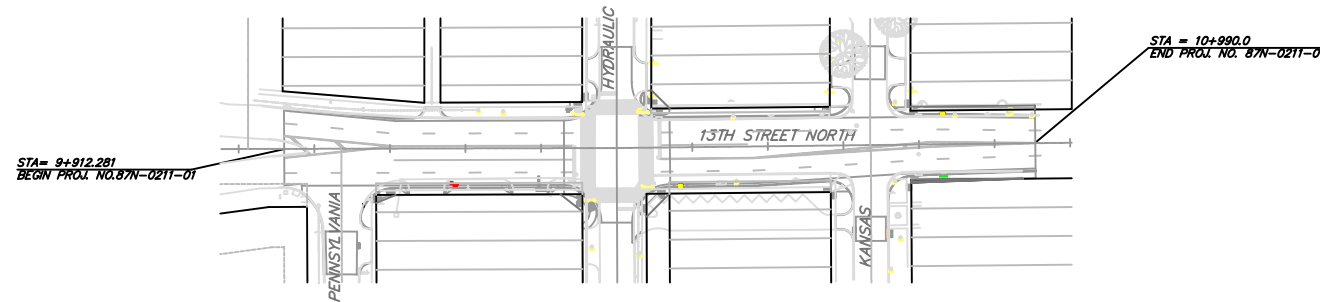

DESIGN DESIGNATION


	HYDRAULIC	13TH
AADT (1996-1997) =	2256	16855
AADT (2020) =	N/A	22900
T =	3%	3%
V =	50	50

TWO WAY TRAFFIC
TO BE MAINTAINED THROUGH
CONSTRUCTION. SEE SHEETS 34-37
FOR CONSTRUCTION TRAFFIC CONTROL PLAN.



All dimensions shown, without an SI suffix, are in millimeters. All elevations shown are in meters.

CONVENTIONAL SIGNS

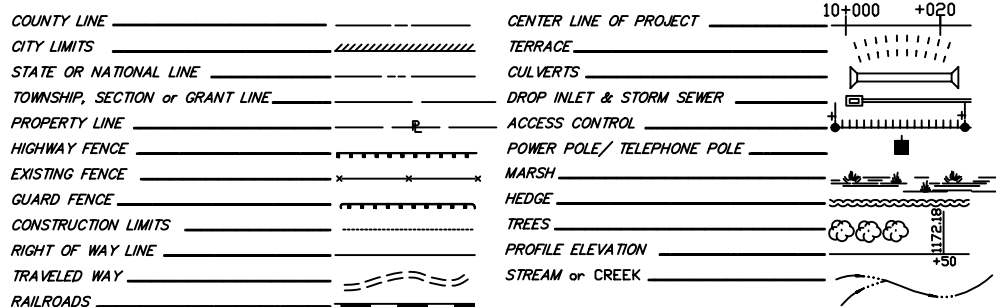

GROSS LENGTH OF PROJECT	198.485 M
EXCEPTIONS	0.00
ADDITIONS	0.00
NET LENGTH OF PROJECT	198.485 M
NET LENGTH OF BRIDGES	0.00 M
NET LENGTH OF ROAD	198.485 M

RECOM. FOR APPROVAL-DATE

CHIEF, BUREAU OF TRAFFIC ENGINEERING
KANSAS DEPARTMENT OF TRANSPORTATION

APPROVED - DATE

STATE TRANSPORTATION ENGINEER
KANSAS DEPARTMENT OF TRANSPORTATION

RECOM. FOR APPROVAL-DATE

ENGINEER
FEDERAL HIGHWAY ADMINISTRATION
DEPARTMENT OF TRANSPORTATION

APPROVED - DATE

DIVISION ADMINISTRATOR
FEDERAL HIGHWAY ADMINISTRATION
DEPARTMENT OF TRANSPORTATION

APPROVED-DATE

MICHAEL E. LINDEBAK, P. E.
CITY ENGINEER
CITY OF WICHITA, SEDGWICK COUNTY, KANSAS

