


PROJECT NO.	YEAR	SHEET NO.	TOTAL SHEETS
35-05731-003		47	84

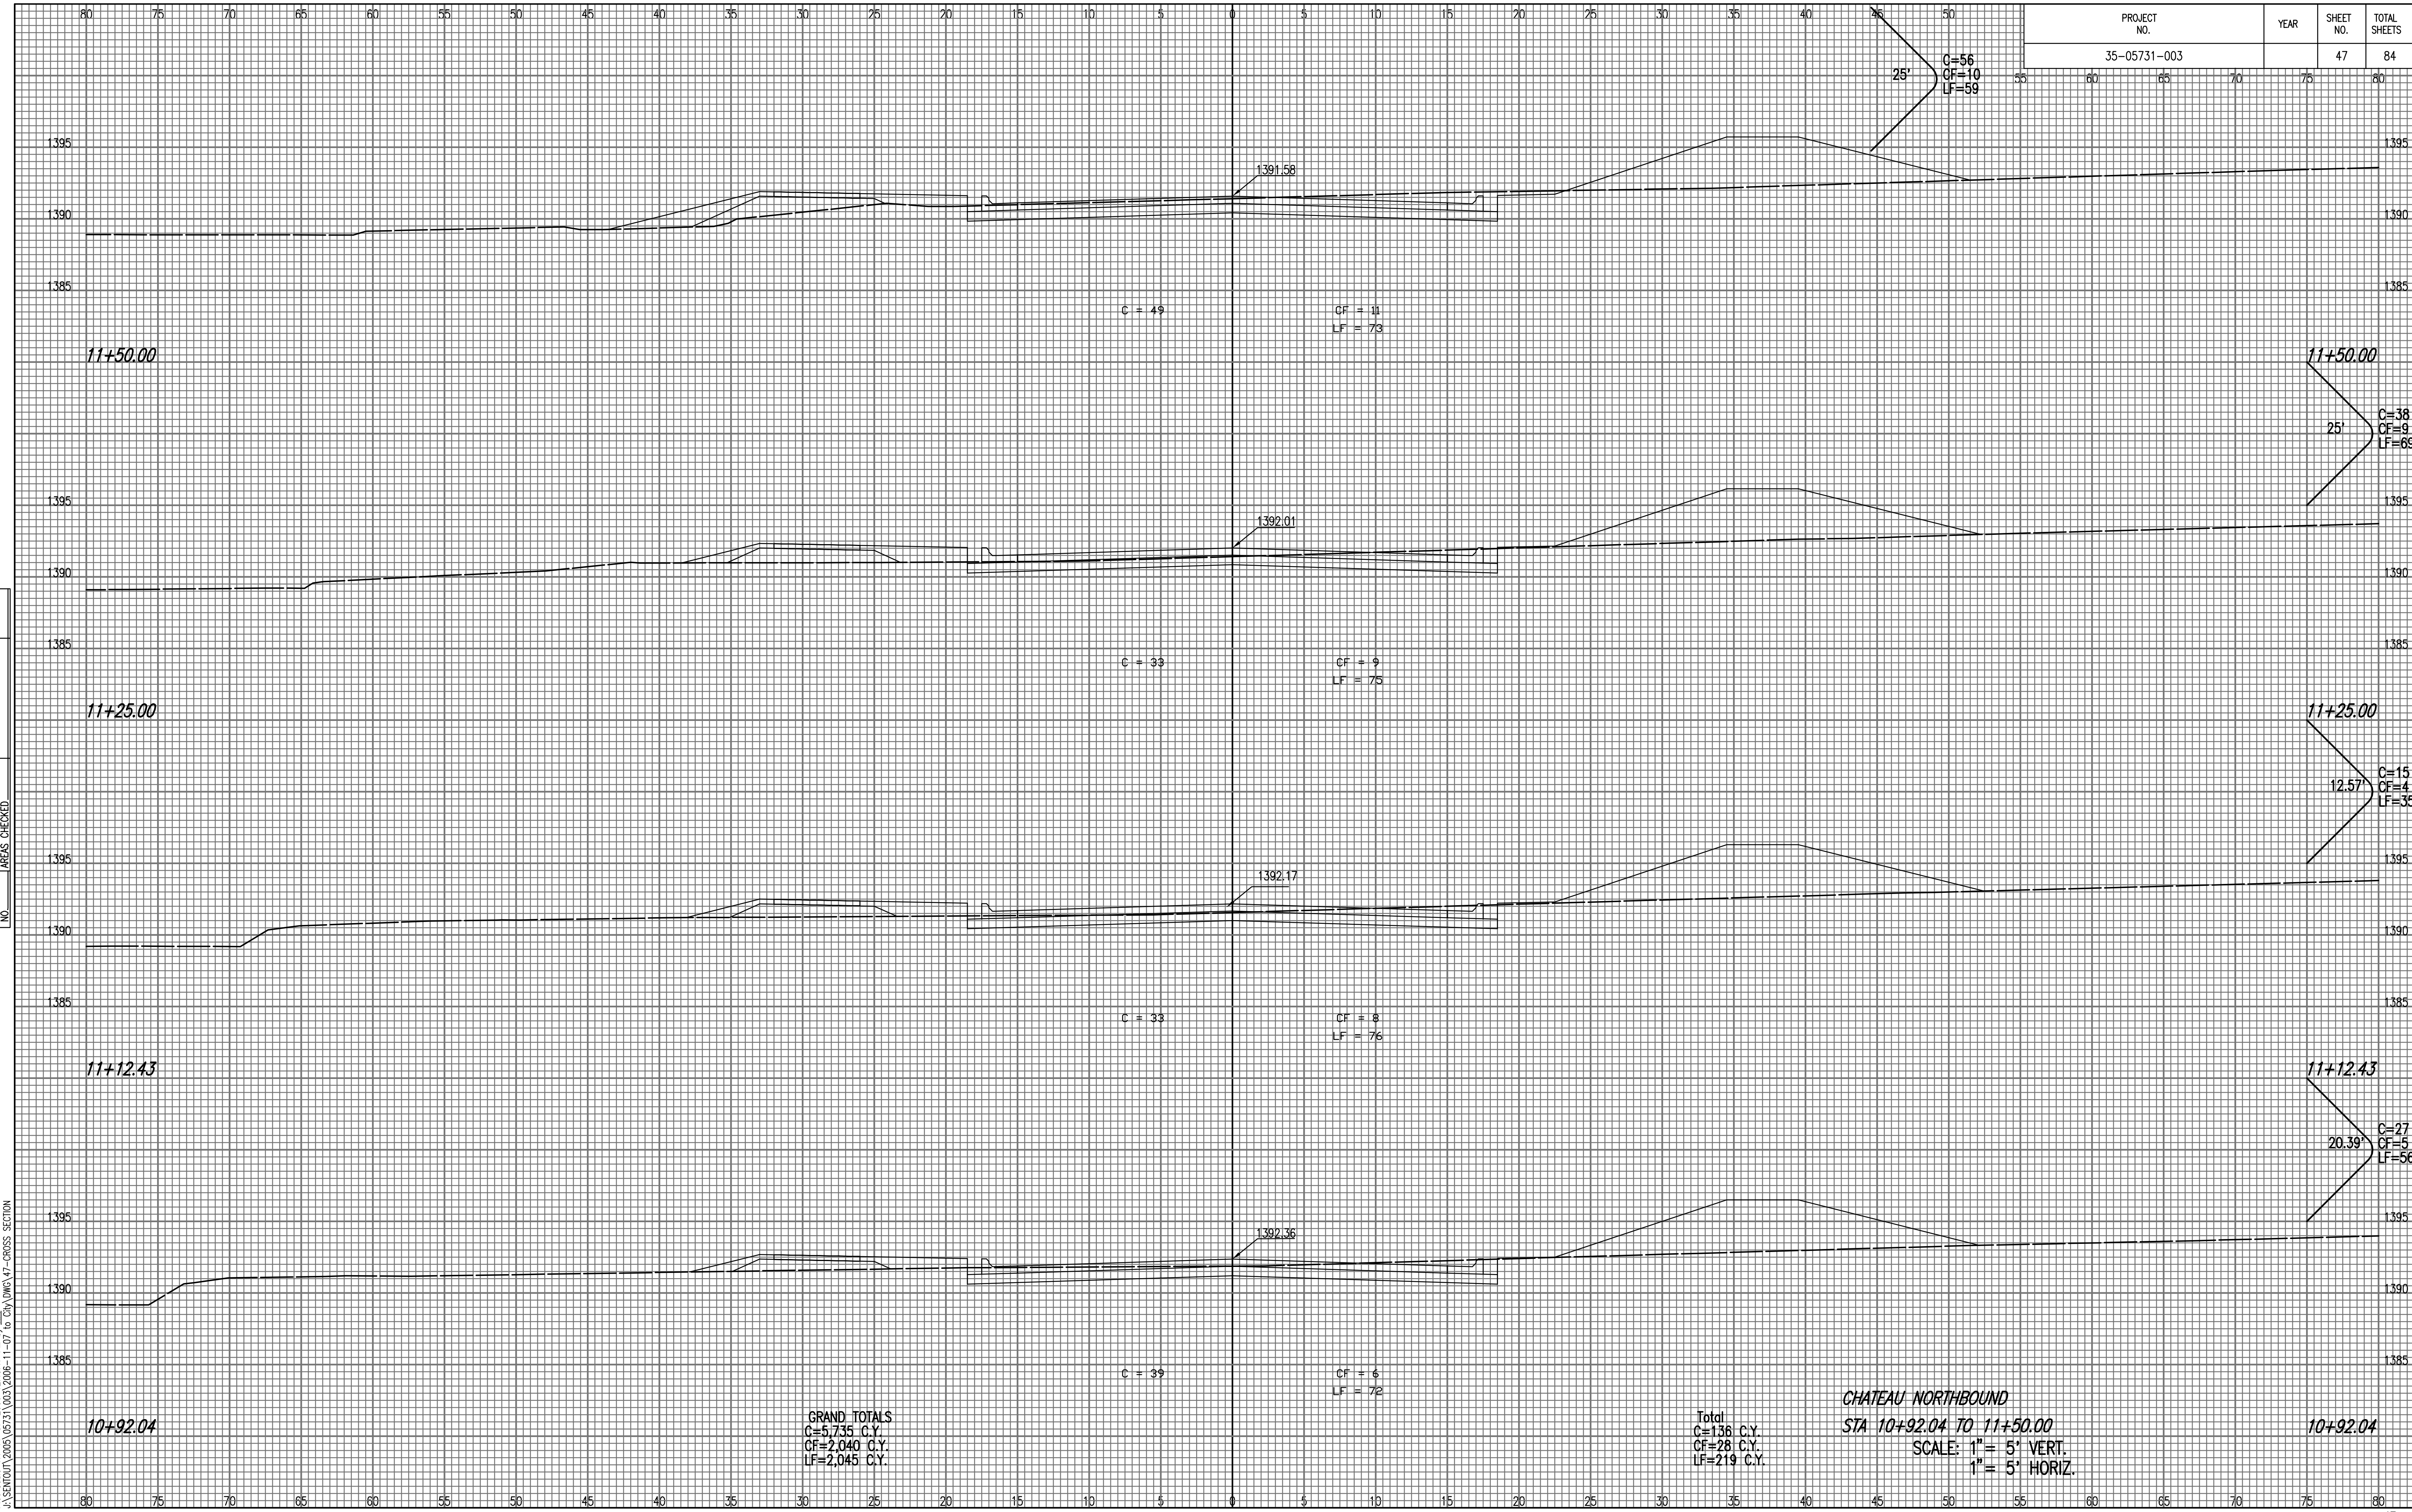

NOTE BOOK NO.	TEMPLATE AREAS CHECKED

S:\11-06-2006 10:55:20 AM by REJ
 Plot Scale 1:1 11-07-2006 12:43:47 PM by REJ
 J:\SENTOU\2005\05731\003\2006-11-07 to City DMC\47-CROSS SECTION

GRAND TOTALS
 C=5,735 C.Y.
 CF=2,040 C.Y.
 LF=2,045 C.Y.

Total
 C=136 C.Y.
 CF=28 C.Y.
 LF=219 C.Y.

CHATEAU NORTHBOUND
STA 10+92.04 TO 11+50.00
 SCALE: 1" = 5' VERT.
 1" = 5' HORIZ.