


PROJECT NO.	YEAR	SHEET NO.	TOTAL SHEETS
35-05731-003		52	84

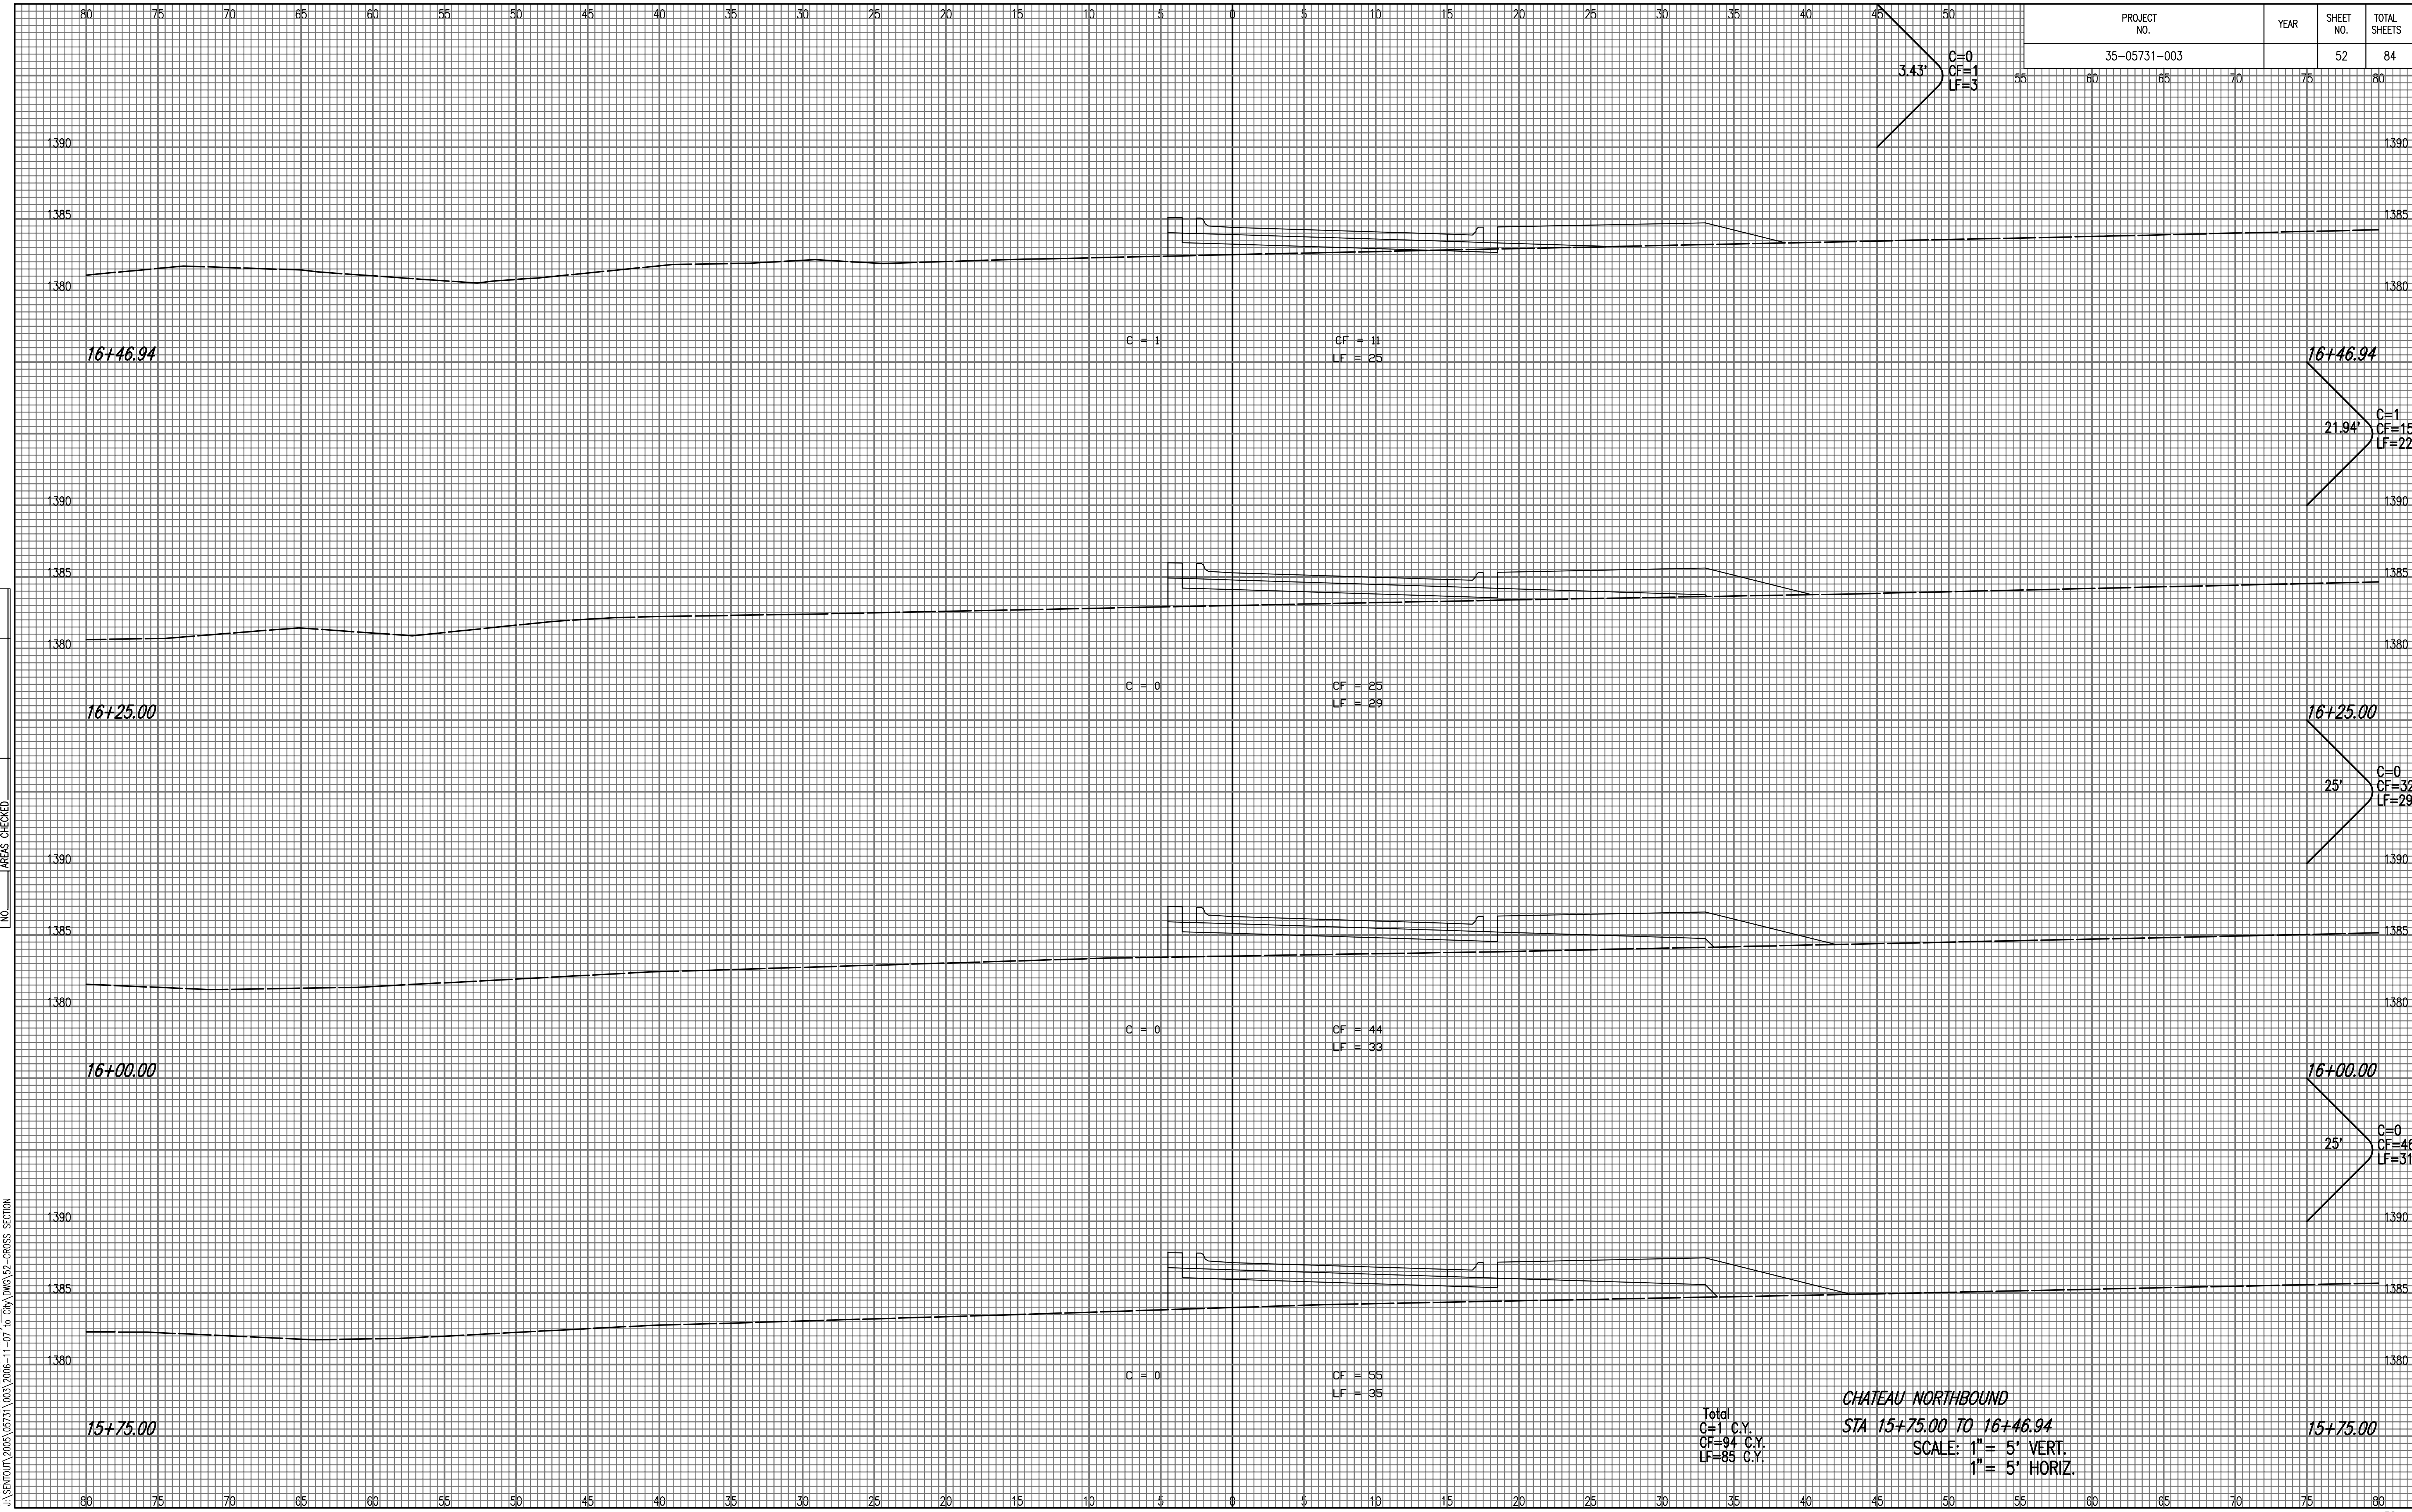

3.43' C=0  
CF=1  
LF=3

16+46.94

C = 1

CF = 11  
LF = 25

16+46.94

21.94' C=1  
CF=15  
LF=22

16+25.00

C = 0

CF = 25  
LF = 29

16+25.00

25' C=0  
CF=32  
LF=29

16+00.00

C = 0

CF = 44  
LF = 33

16+00.00

25' C=0  
CF=46  
LF=31

15+75.00

C = 0

CF = 55  
LF = 35

15+75.00

Total  
C=1 C.Y.  
CF=94 C.Y.  
LF=85 C.Y.

CHATEAU NORTHBOUND  
STA 15+75.00 TO 16+46.94  
SCALE: 1" = 5' VERT.  
1" = 5' HORIZ.

NOTE BOOK NO.	TEMPLATE AREAS CHECKED

Saved: 11-06-2006 10:55:00 AM by: BUS  
Plot Scale: 1:1 11-07-2006 12:42:01 PM by: BEJ  
J:\SENTOU\2005\05731\003\2006-11-07 to City\DWG\92-CROSS SECTION