


PROJECT NO.	YEAR	SHEET NO.	TOTAL SHEETS
35-05731-003		55	84

NOTE BOOK NO.	TEMPLATE AREAS CHECKED

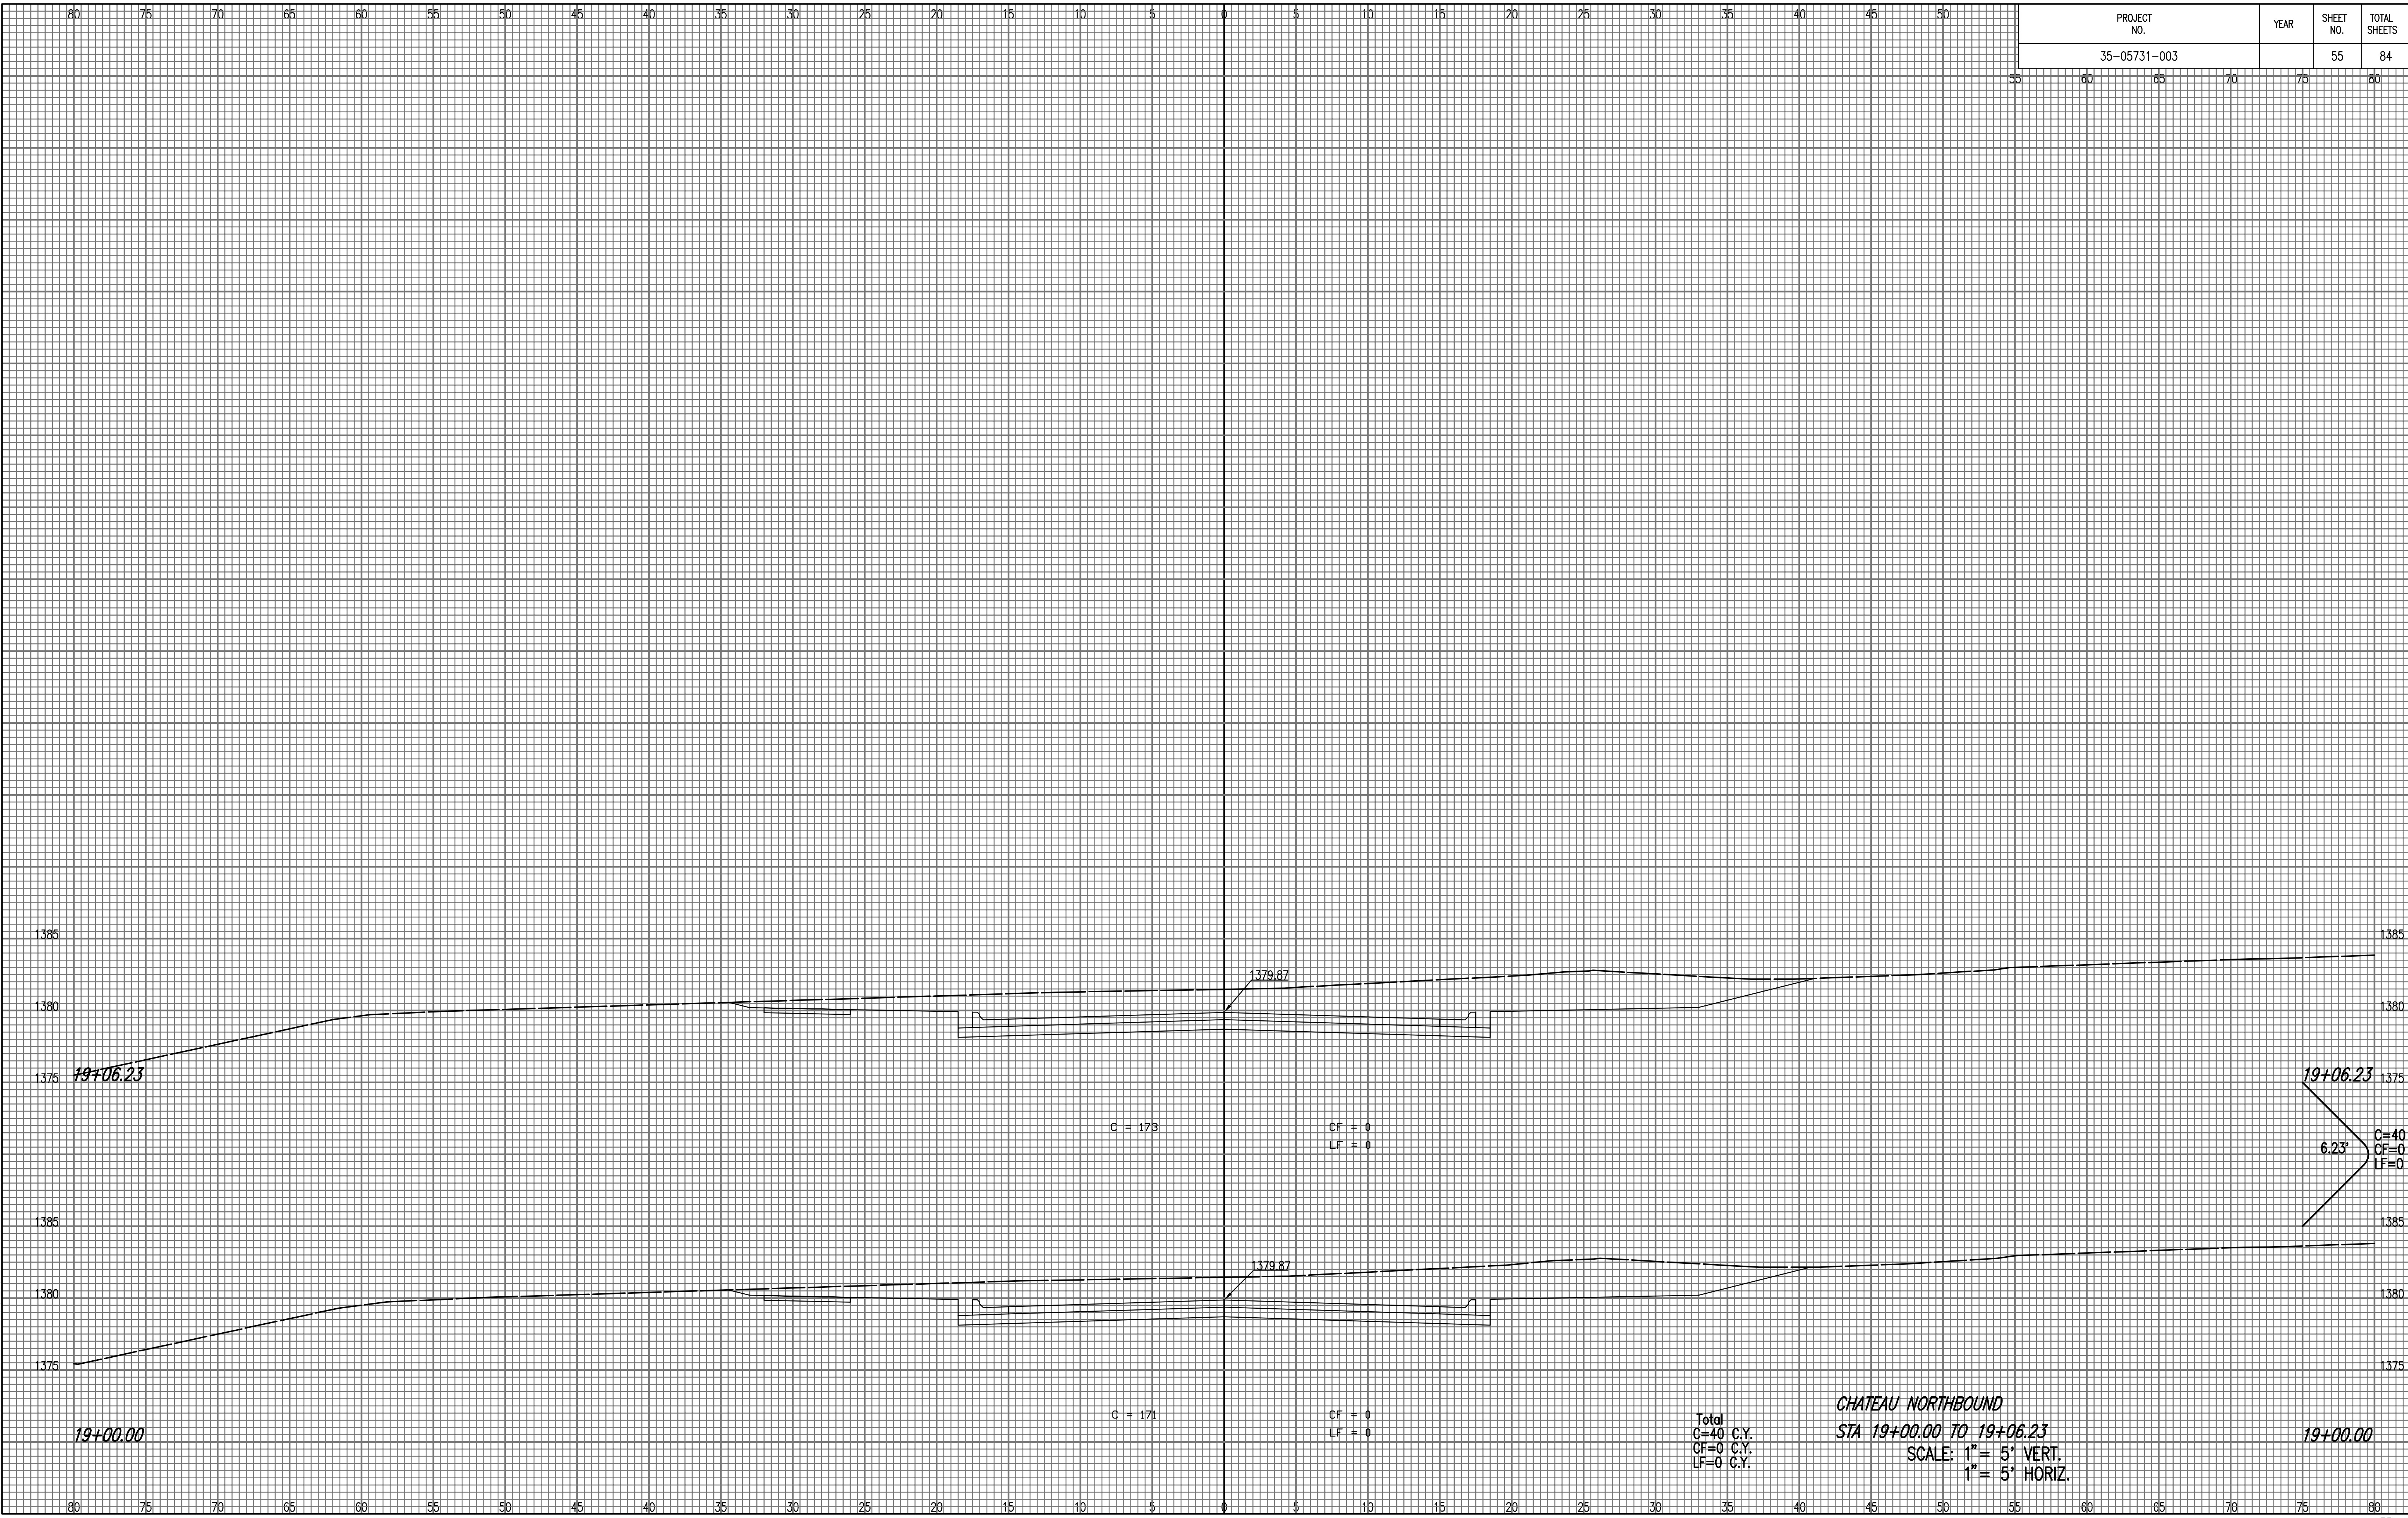

Saved: 11-06-2006 10:54:56 AM by BUS
 Plot Scale: 1:11-07-2006 12:41:02 PM by BEJ
 J:\SEN001\2005\05731\003\2006-11-07 to City DMC\35-CROSS SECTION

CHATEAU NORTHBOUND
 STA 19+00.00 TO 19+06.23
 SCALE: 1" = 5' VERT.
 1" = 5' HORIZ.