


PROJECT NO.	YEAR	SHEET NO.	TOTAL SHEETS
35-05731-003		63	84

25'
C=29
CF=0
LF=10

NOTE BOOK	NO.
TEMPLATE	
AREAS	
CHECKED	

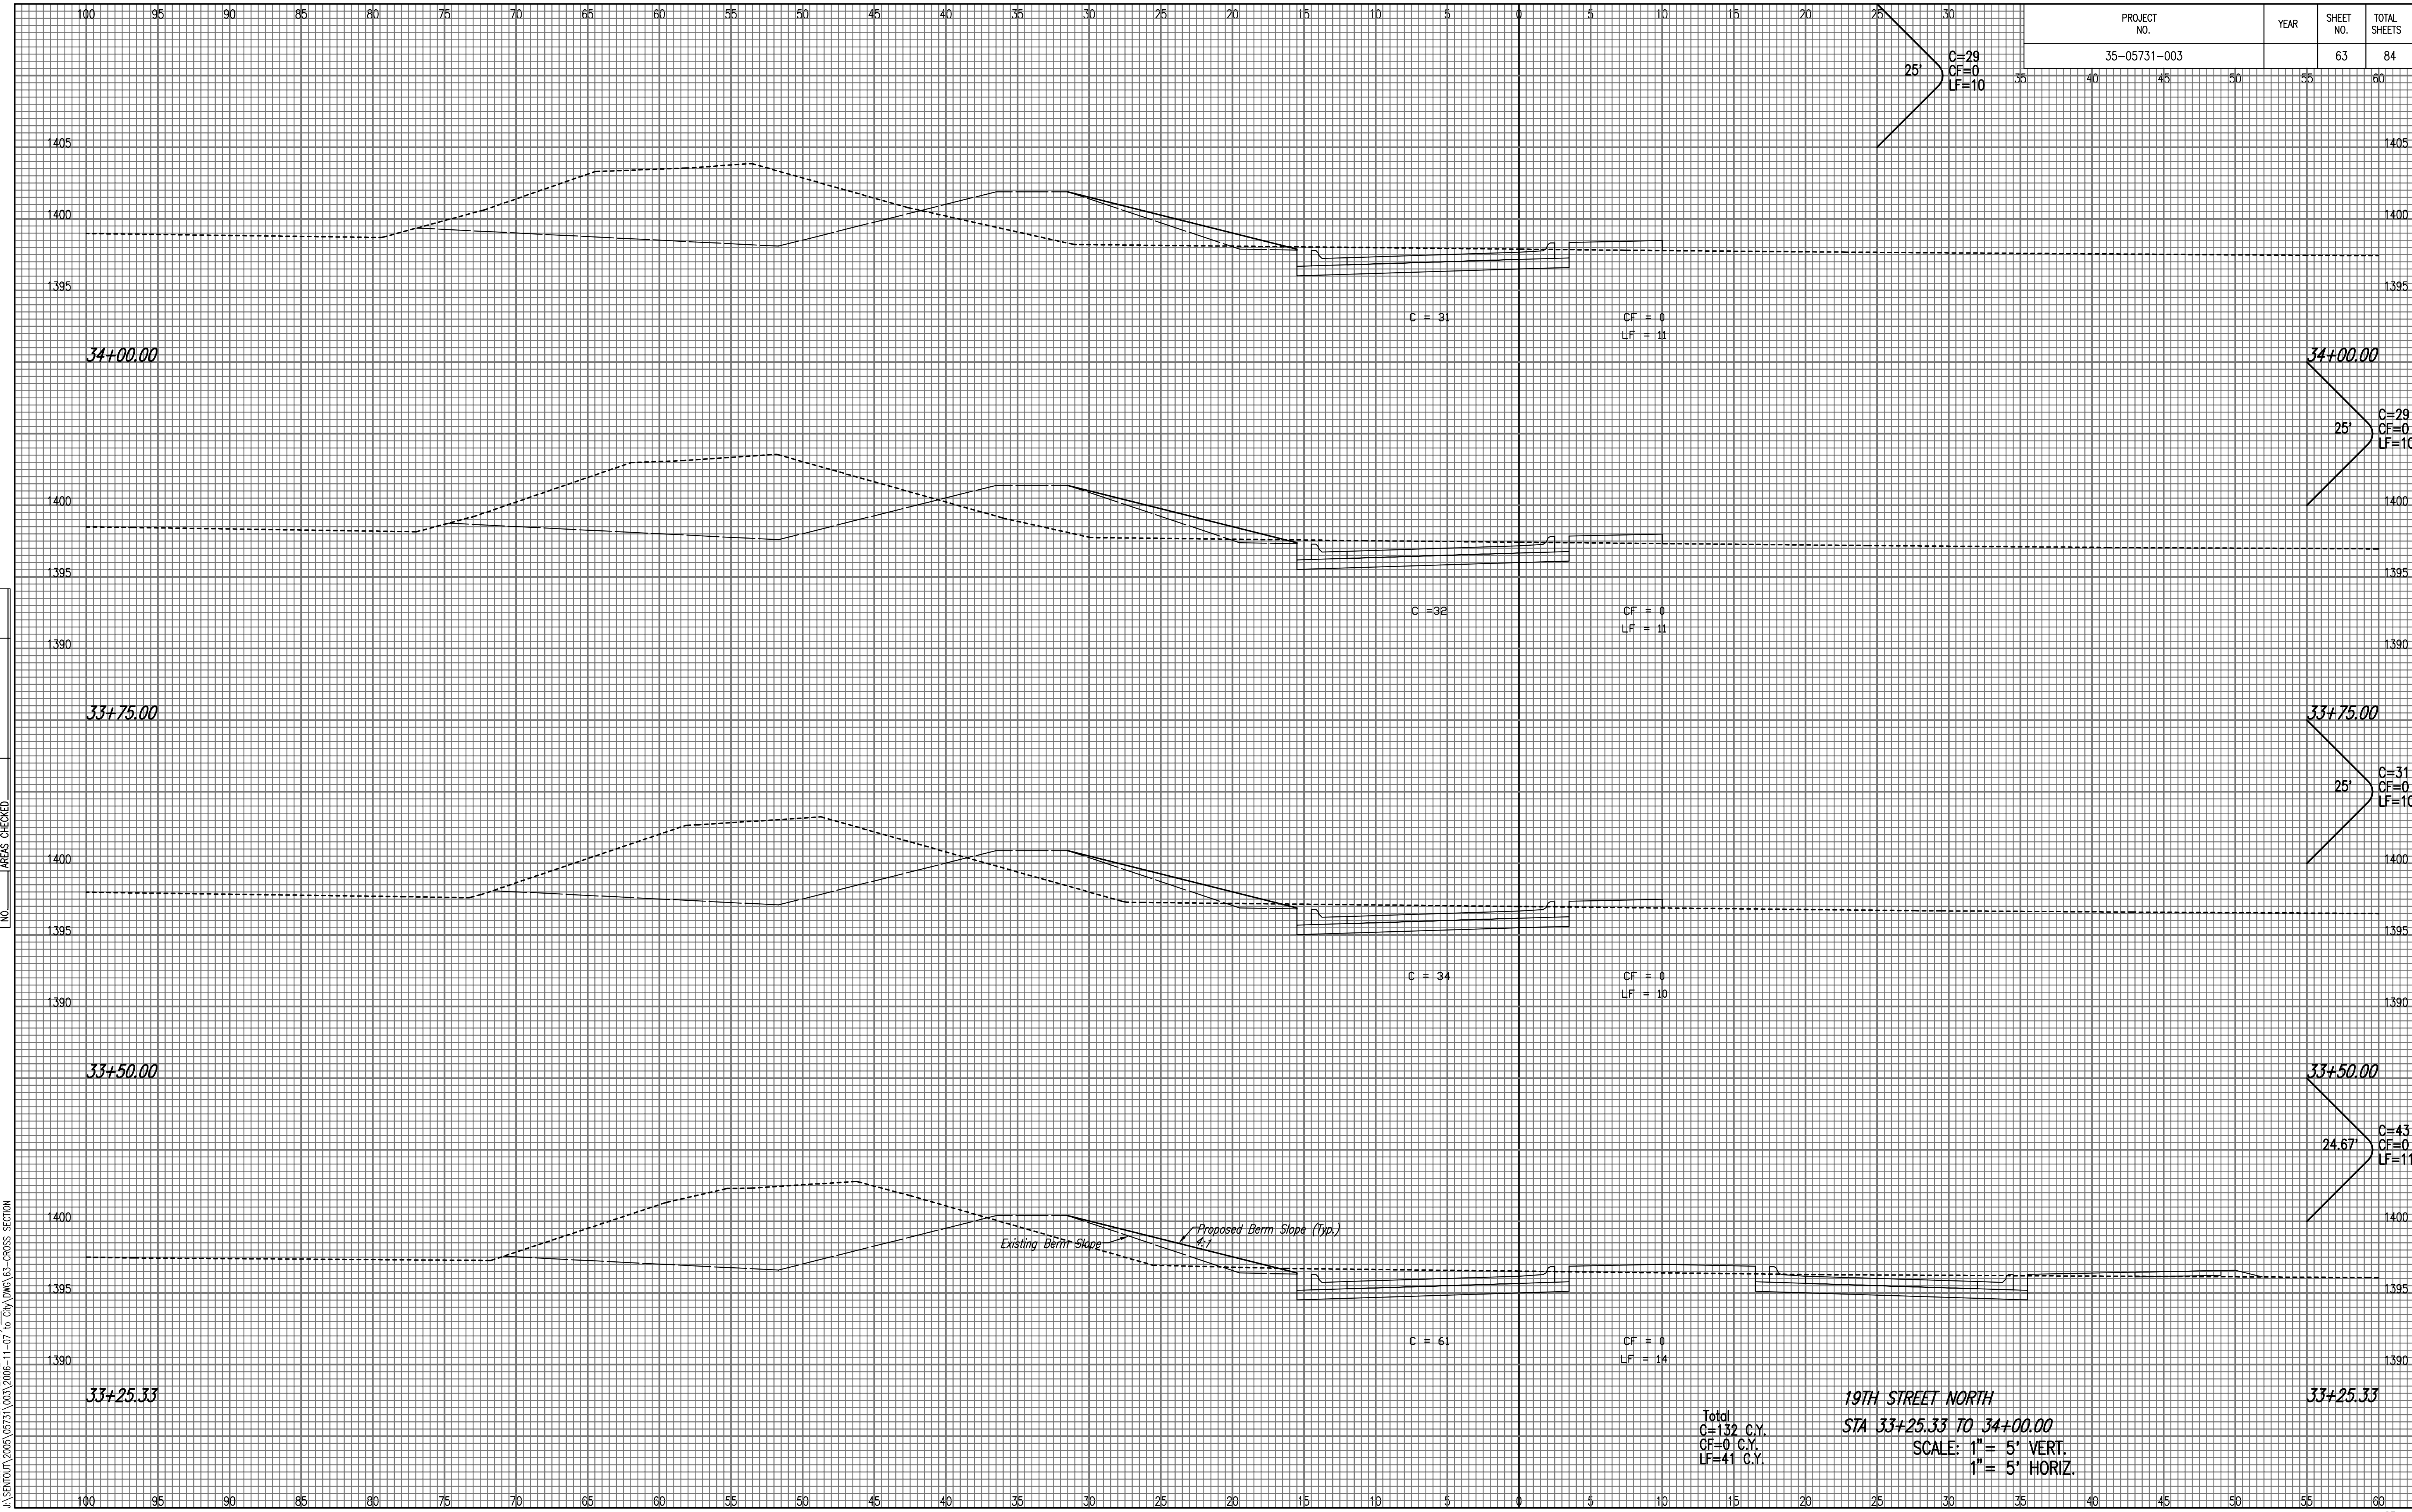

Total
C=132 C.Y.
CF=0 C.Y.
LF=41 C.Y.

19TH STREET NORTH
STA 33+25.33 TO 34+00.00
SCALE: 1" = 5' VERT.
1" = 5' HORIZ.

Saved: 11-06-2006 10:54:44 AM by: BUS
Plot Scale: 1:11-07-2006 12:38:24 PM by: BEJ
JA:\SEN\001\2005\05731\003\2006-11-07 to City DMC\03-CROSS SECTION