



PROJECT NO.	YEAR	SHEET NO.	TOTAL SHEETS
35-05731-003		81	84

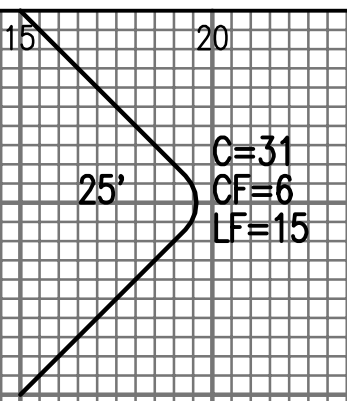

NOTE BOOK NO.	TEMPLATE AREAS CHECKED

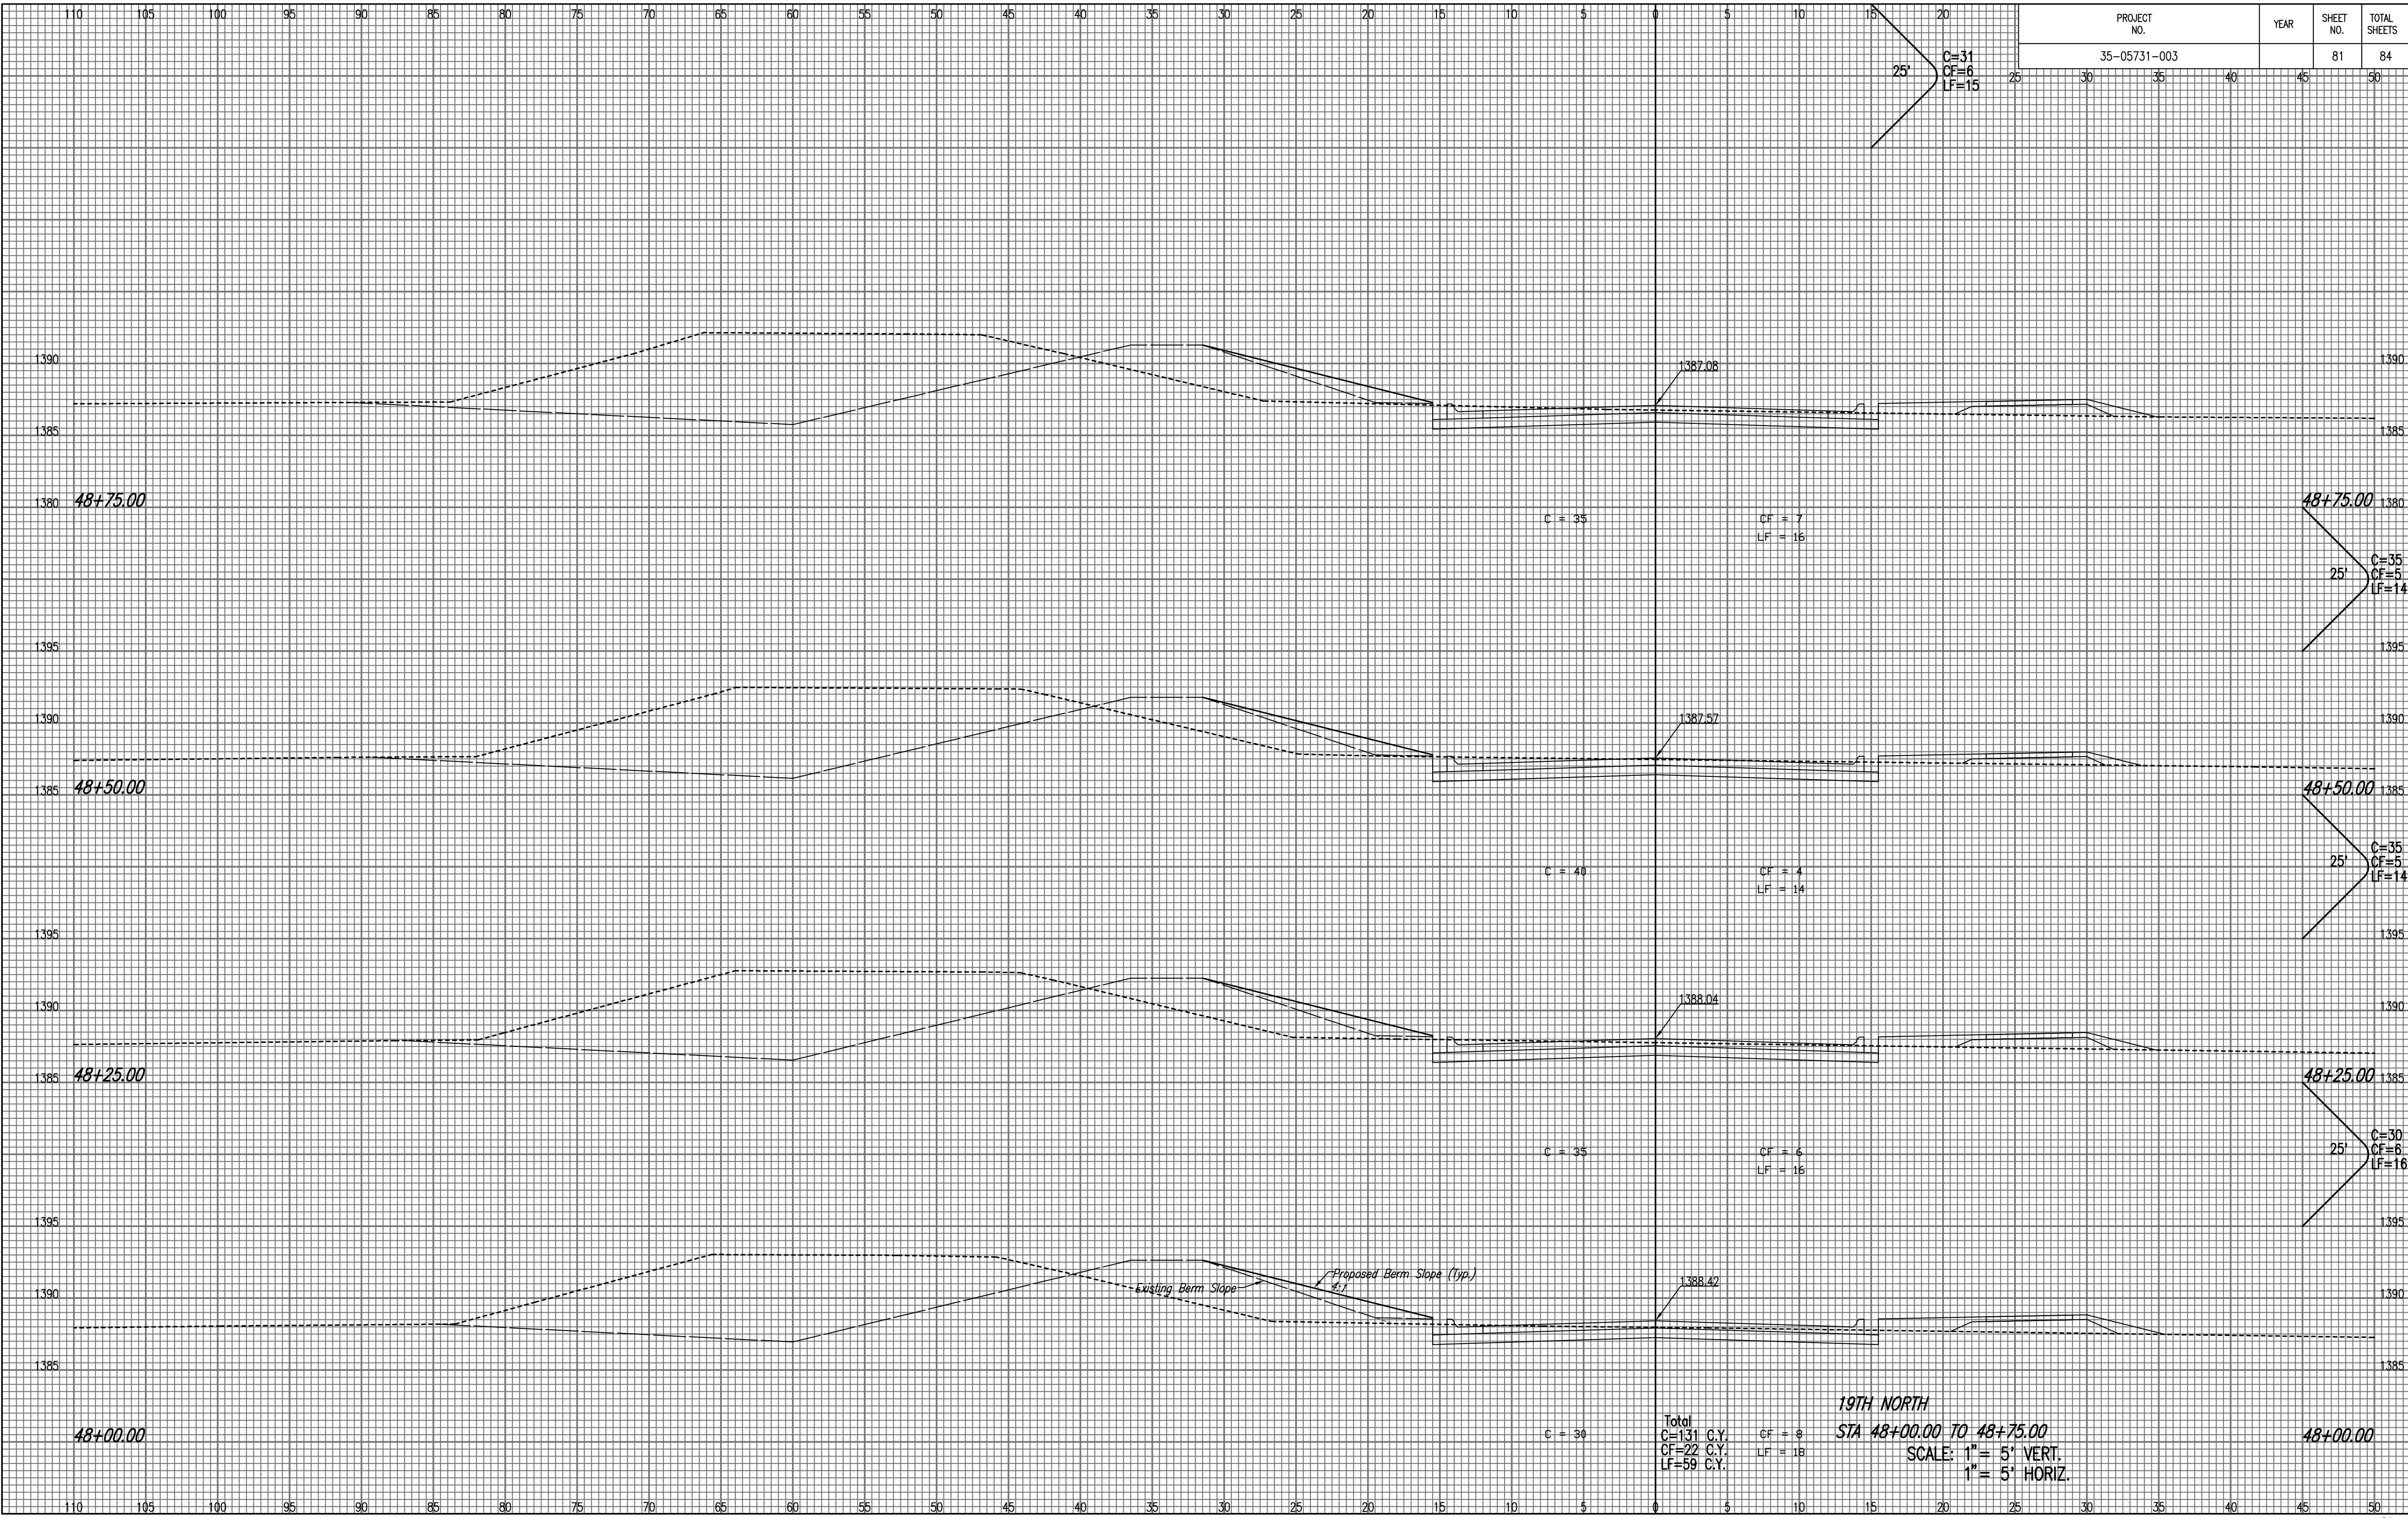

19TH NORTH
STA 48+00.00 TO 48+75.00
 SCALE: 1" = 5' VERT.
 1" = 5' HORIZ.

Scaled 11-06-2006 11:16:50 AM by BUS
 Plot Scale 1:1 11-07-2006 12:52:02 PM by BEJ
 J:\SEN001\2005\05731\003\2006-11-07 to City DMC\01-CROSS SECTION