


PROJECT NO.	YEAR	SHEET NO.	TOTAL SHEETS
35-05731-003		84	84

NOTE BOOK NO.	TEMPLATE AREAS CHECKED

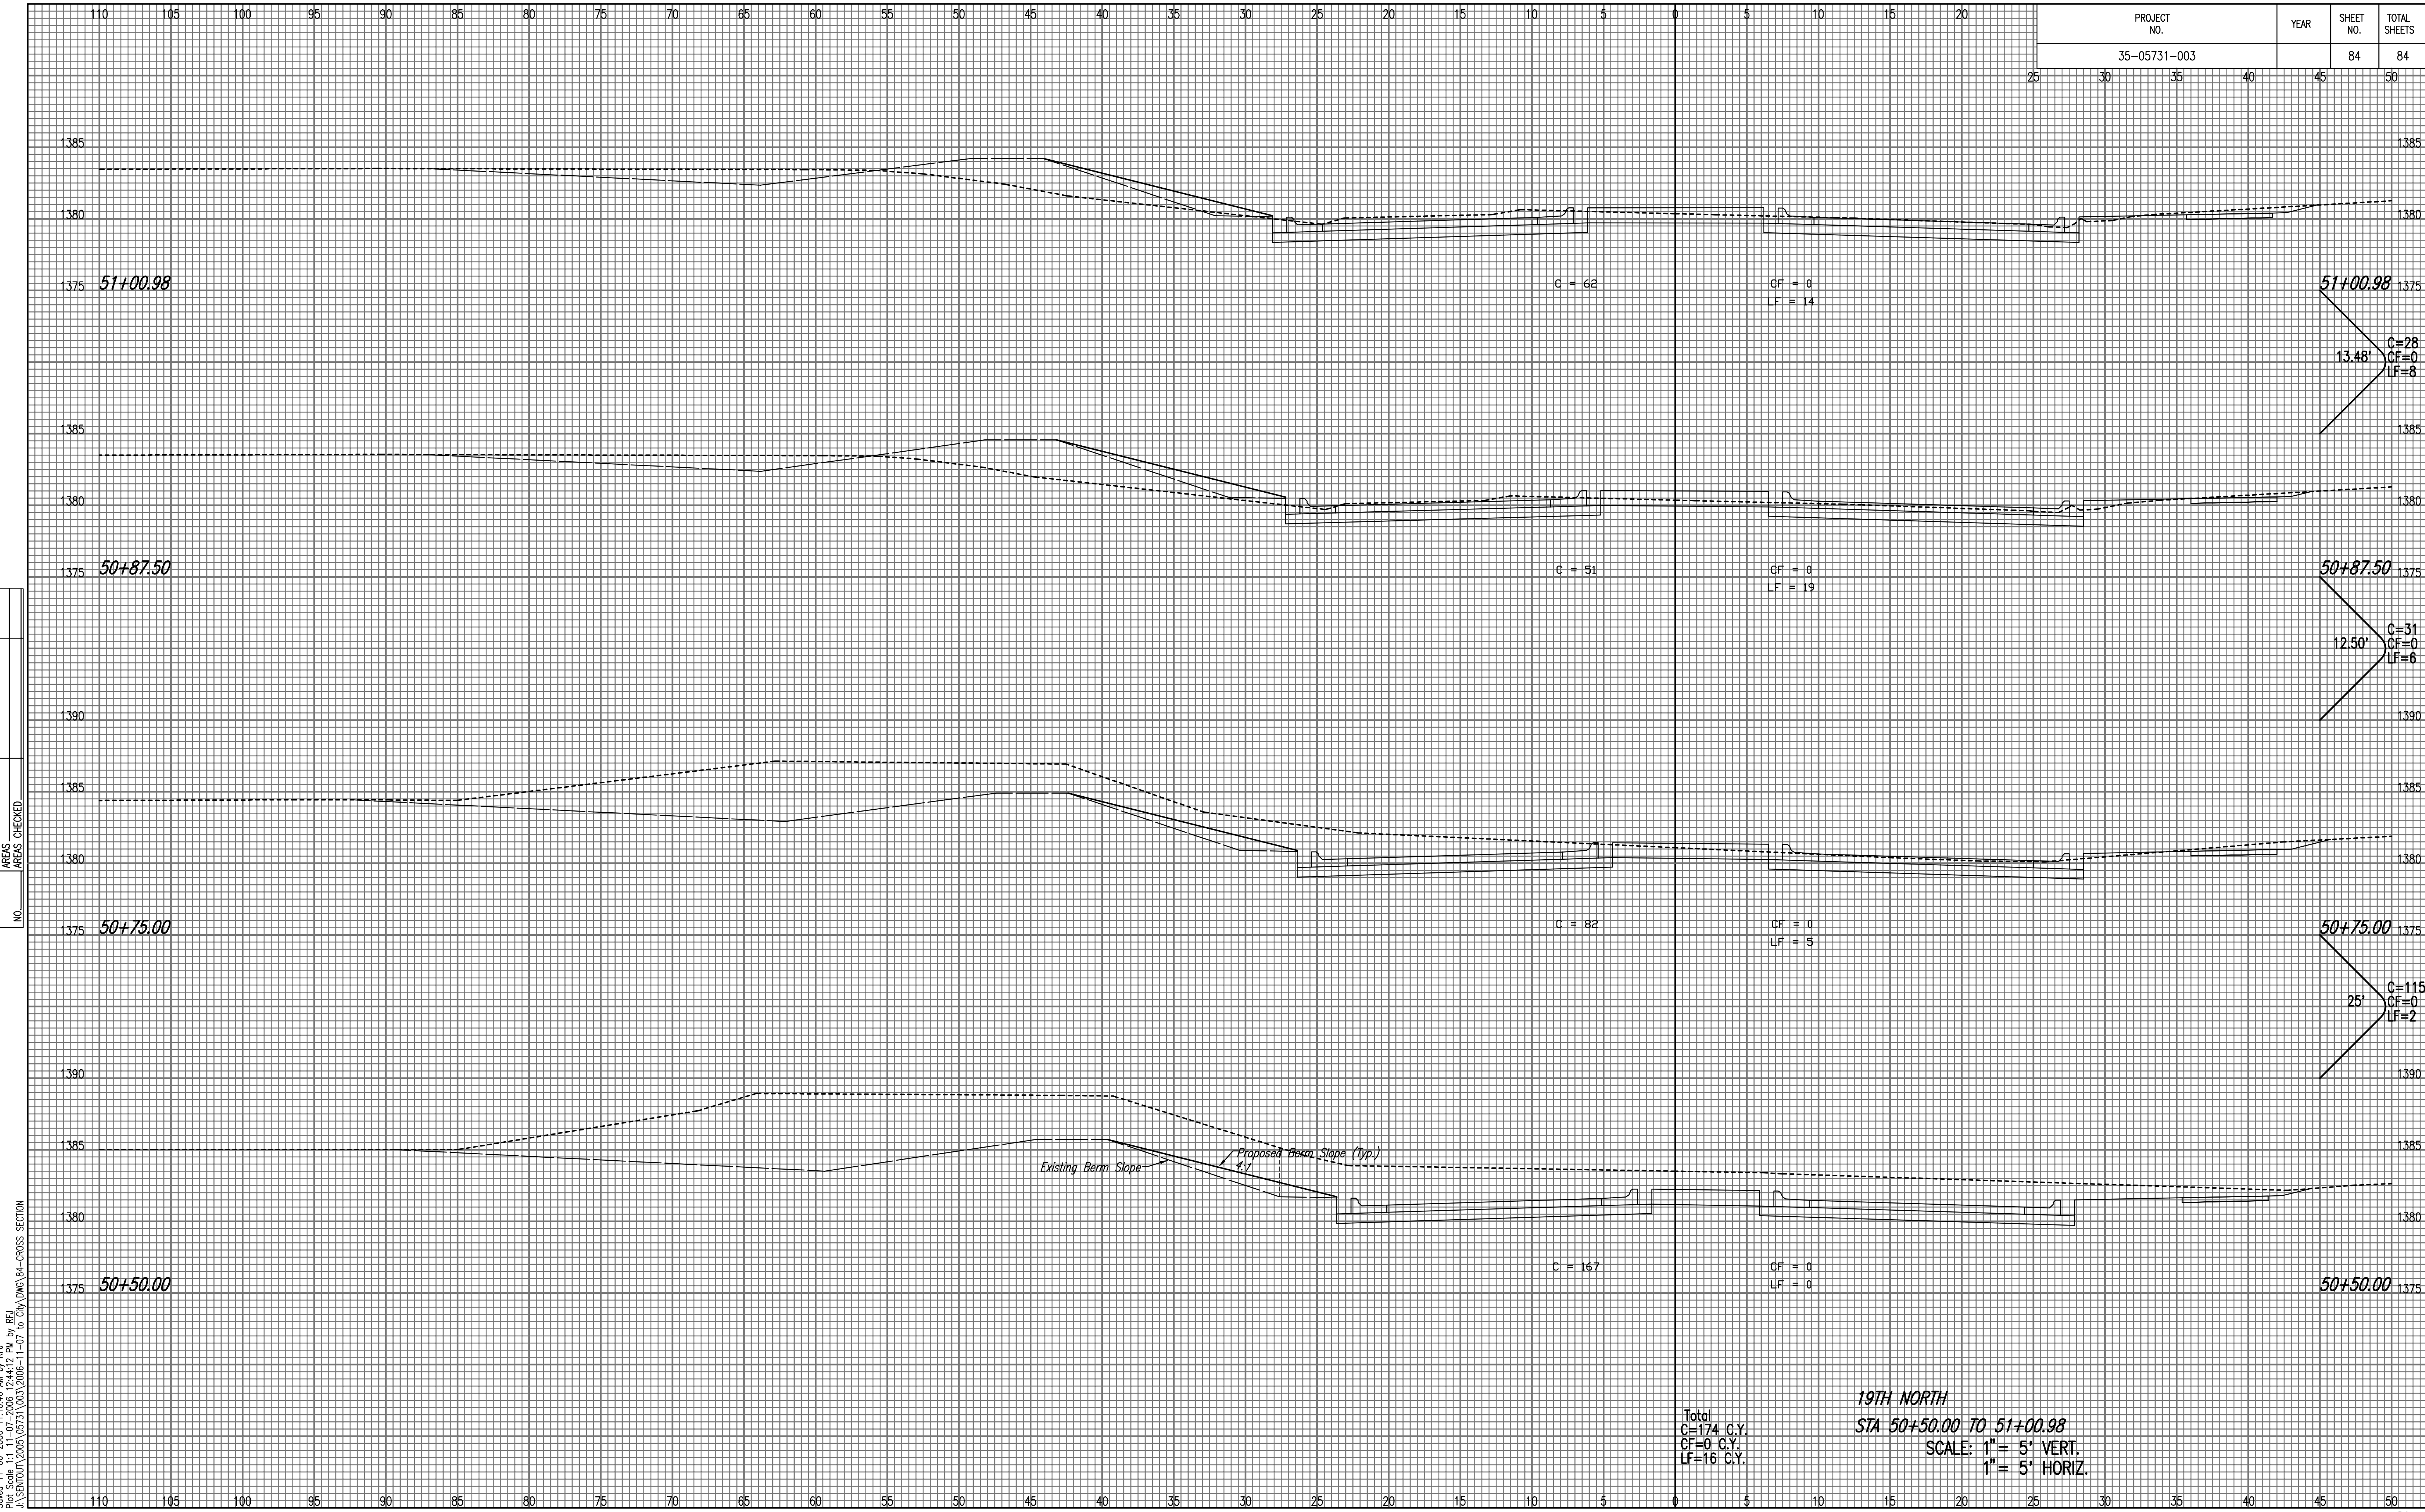

Scaled 11-06-2006 11:16:46 AM by REJ  
 Plot Scale 1:1 11-07-2006 12:44:12 PM by REJ  
 J:\SEN001\2005\05731\003\2006-11-07 to City DMC\84-CROSS SECTION

Total  
 C=174 C.Y.  
 CF=0 C.Y.  
 LF=16 C.Y.

**19TH NORTH**  
**STA 50+50.00 TO 51+00.98**  
 SCALE: 1" = 5' VERT.  
 1" = 5' HORIZ.