


STATE	PROJECT NO.	YEAR	SHEET NO.	TOTAL SHEETS
KANSAS	87 N-0308-01	2005	33	37

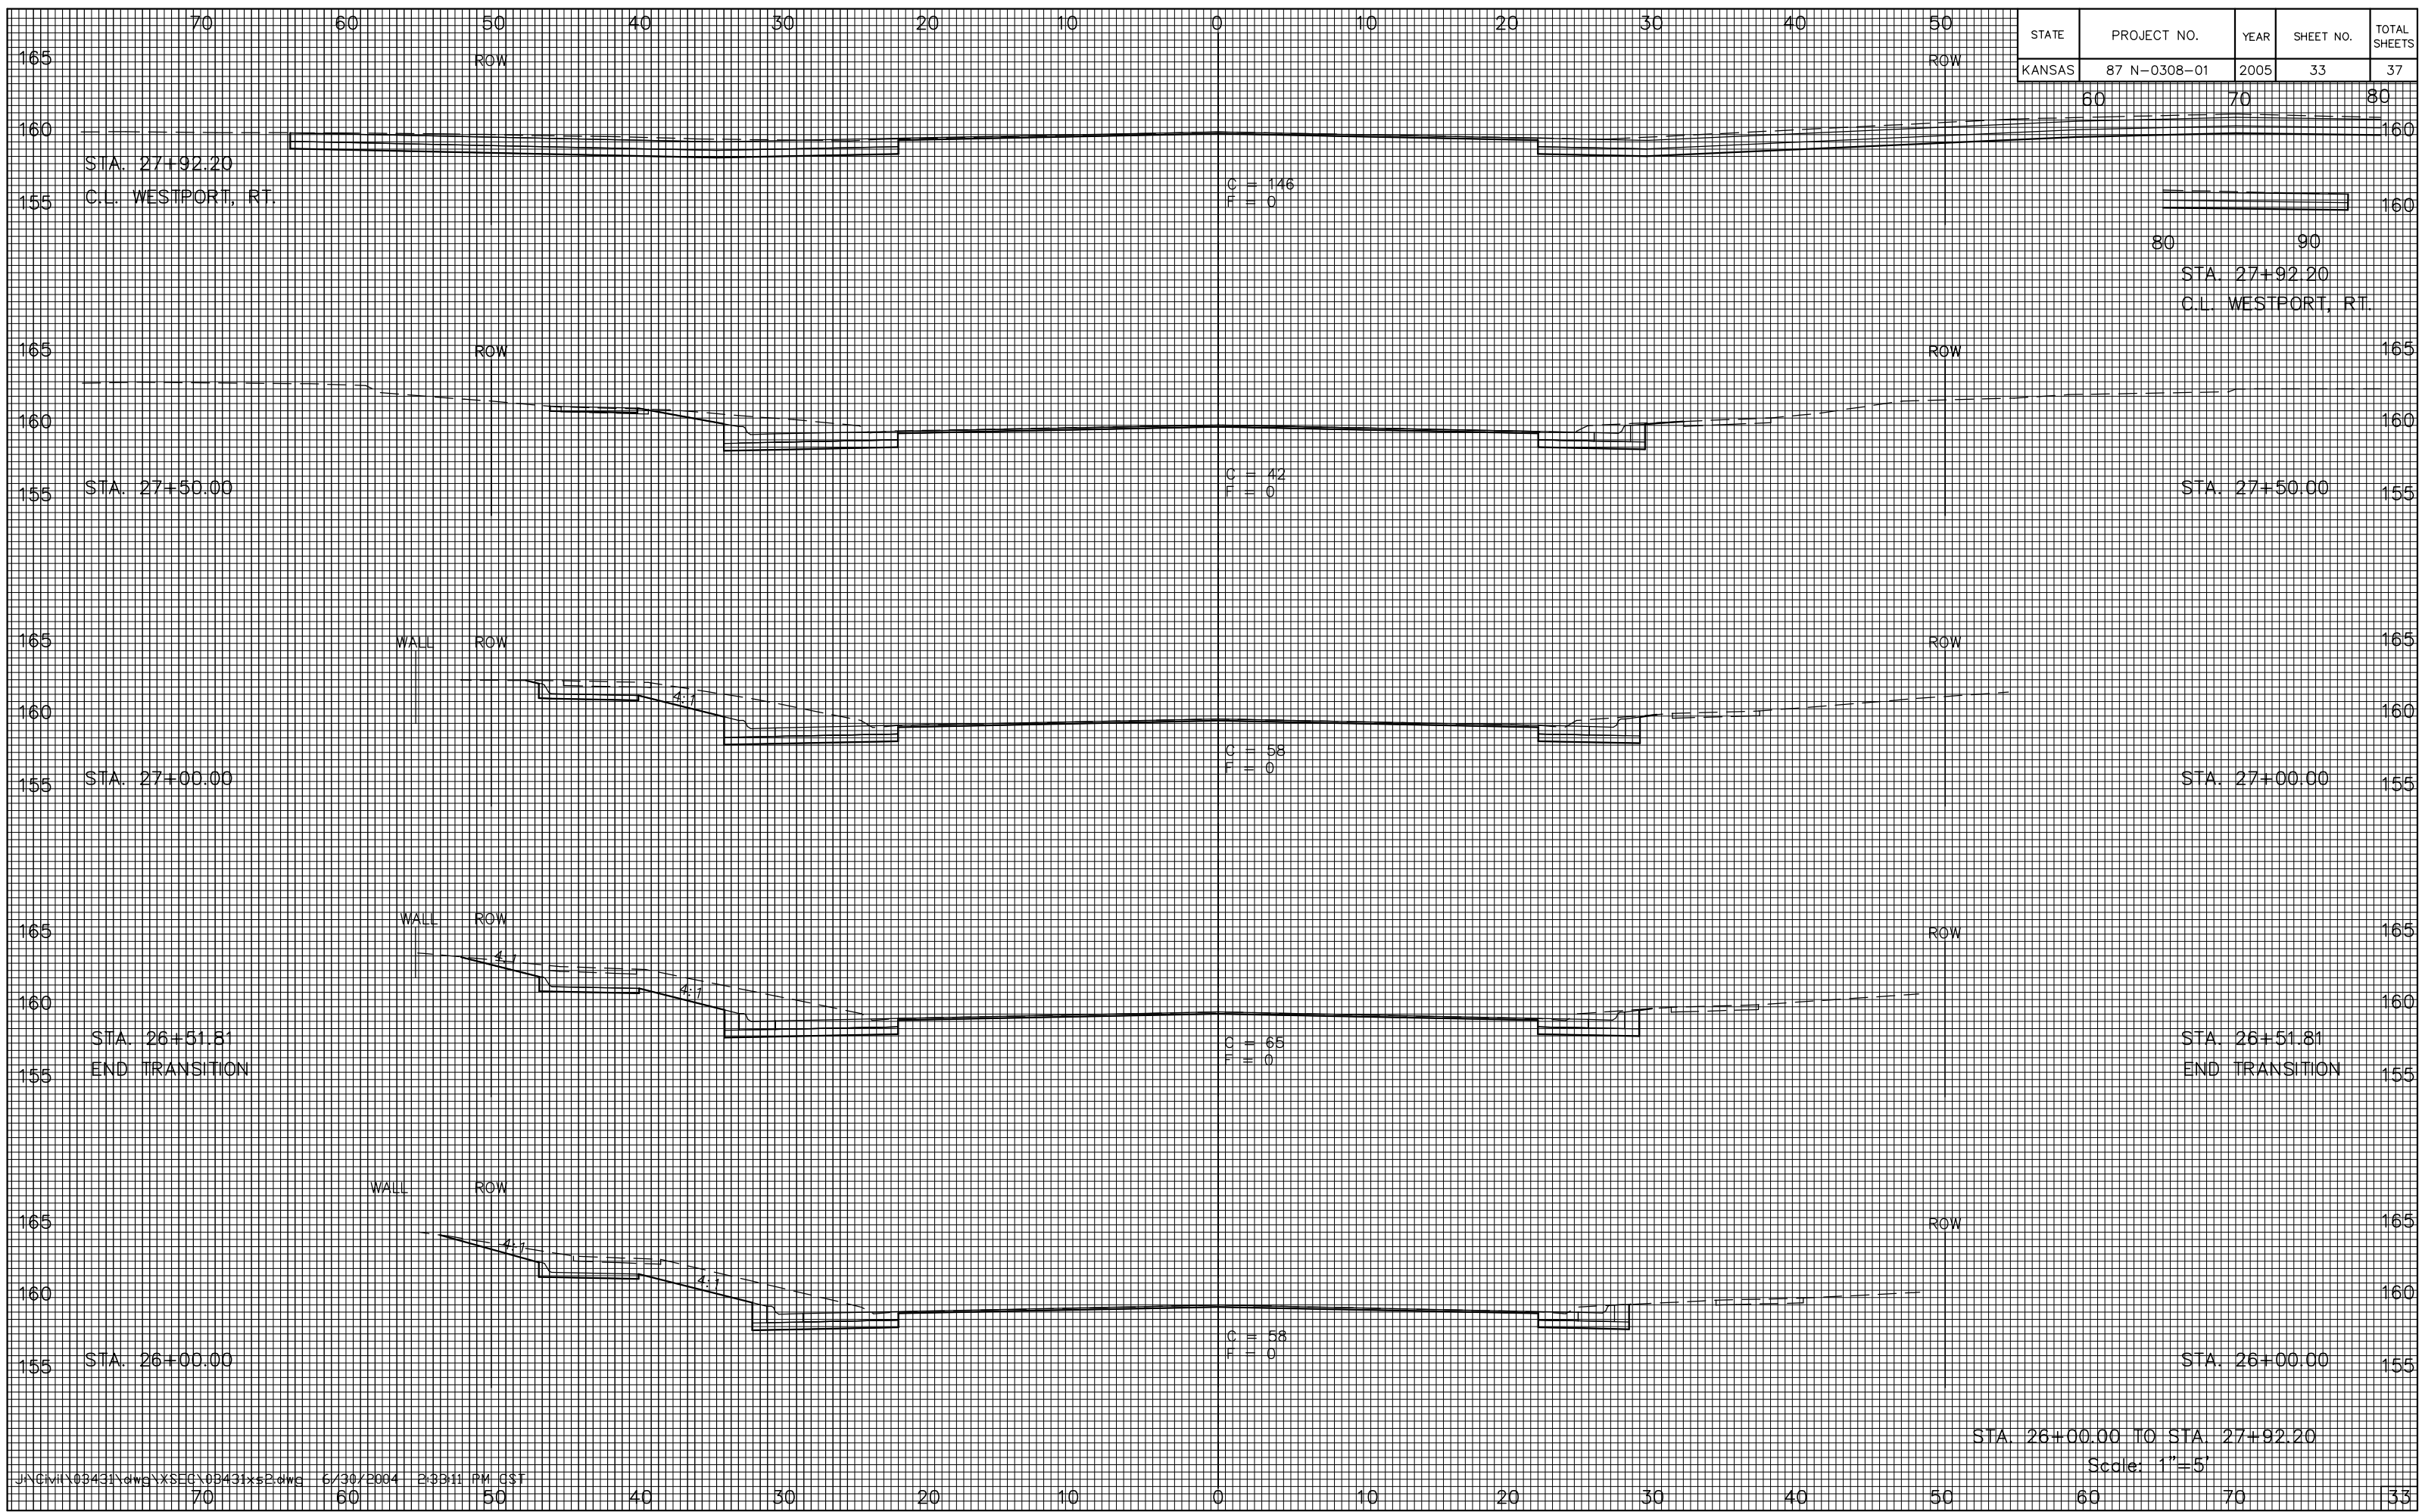

STA. 26+00.00 TO STA. 27+92.20

Scale: 1"=5'