


STATE	PROJECT NO.	YEAR	SHEET NO.	TOTAL SHEETS
KANSAS	87 N-0308-01	2005	35	37

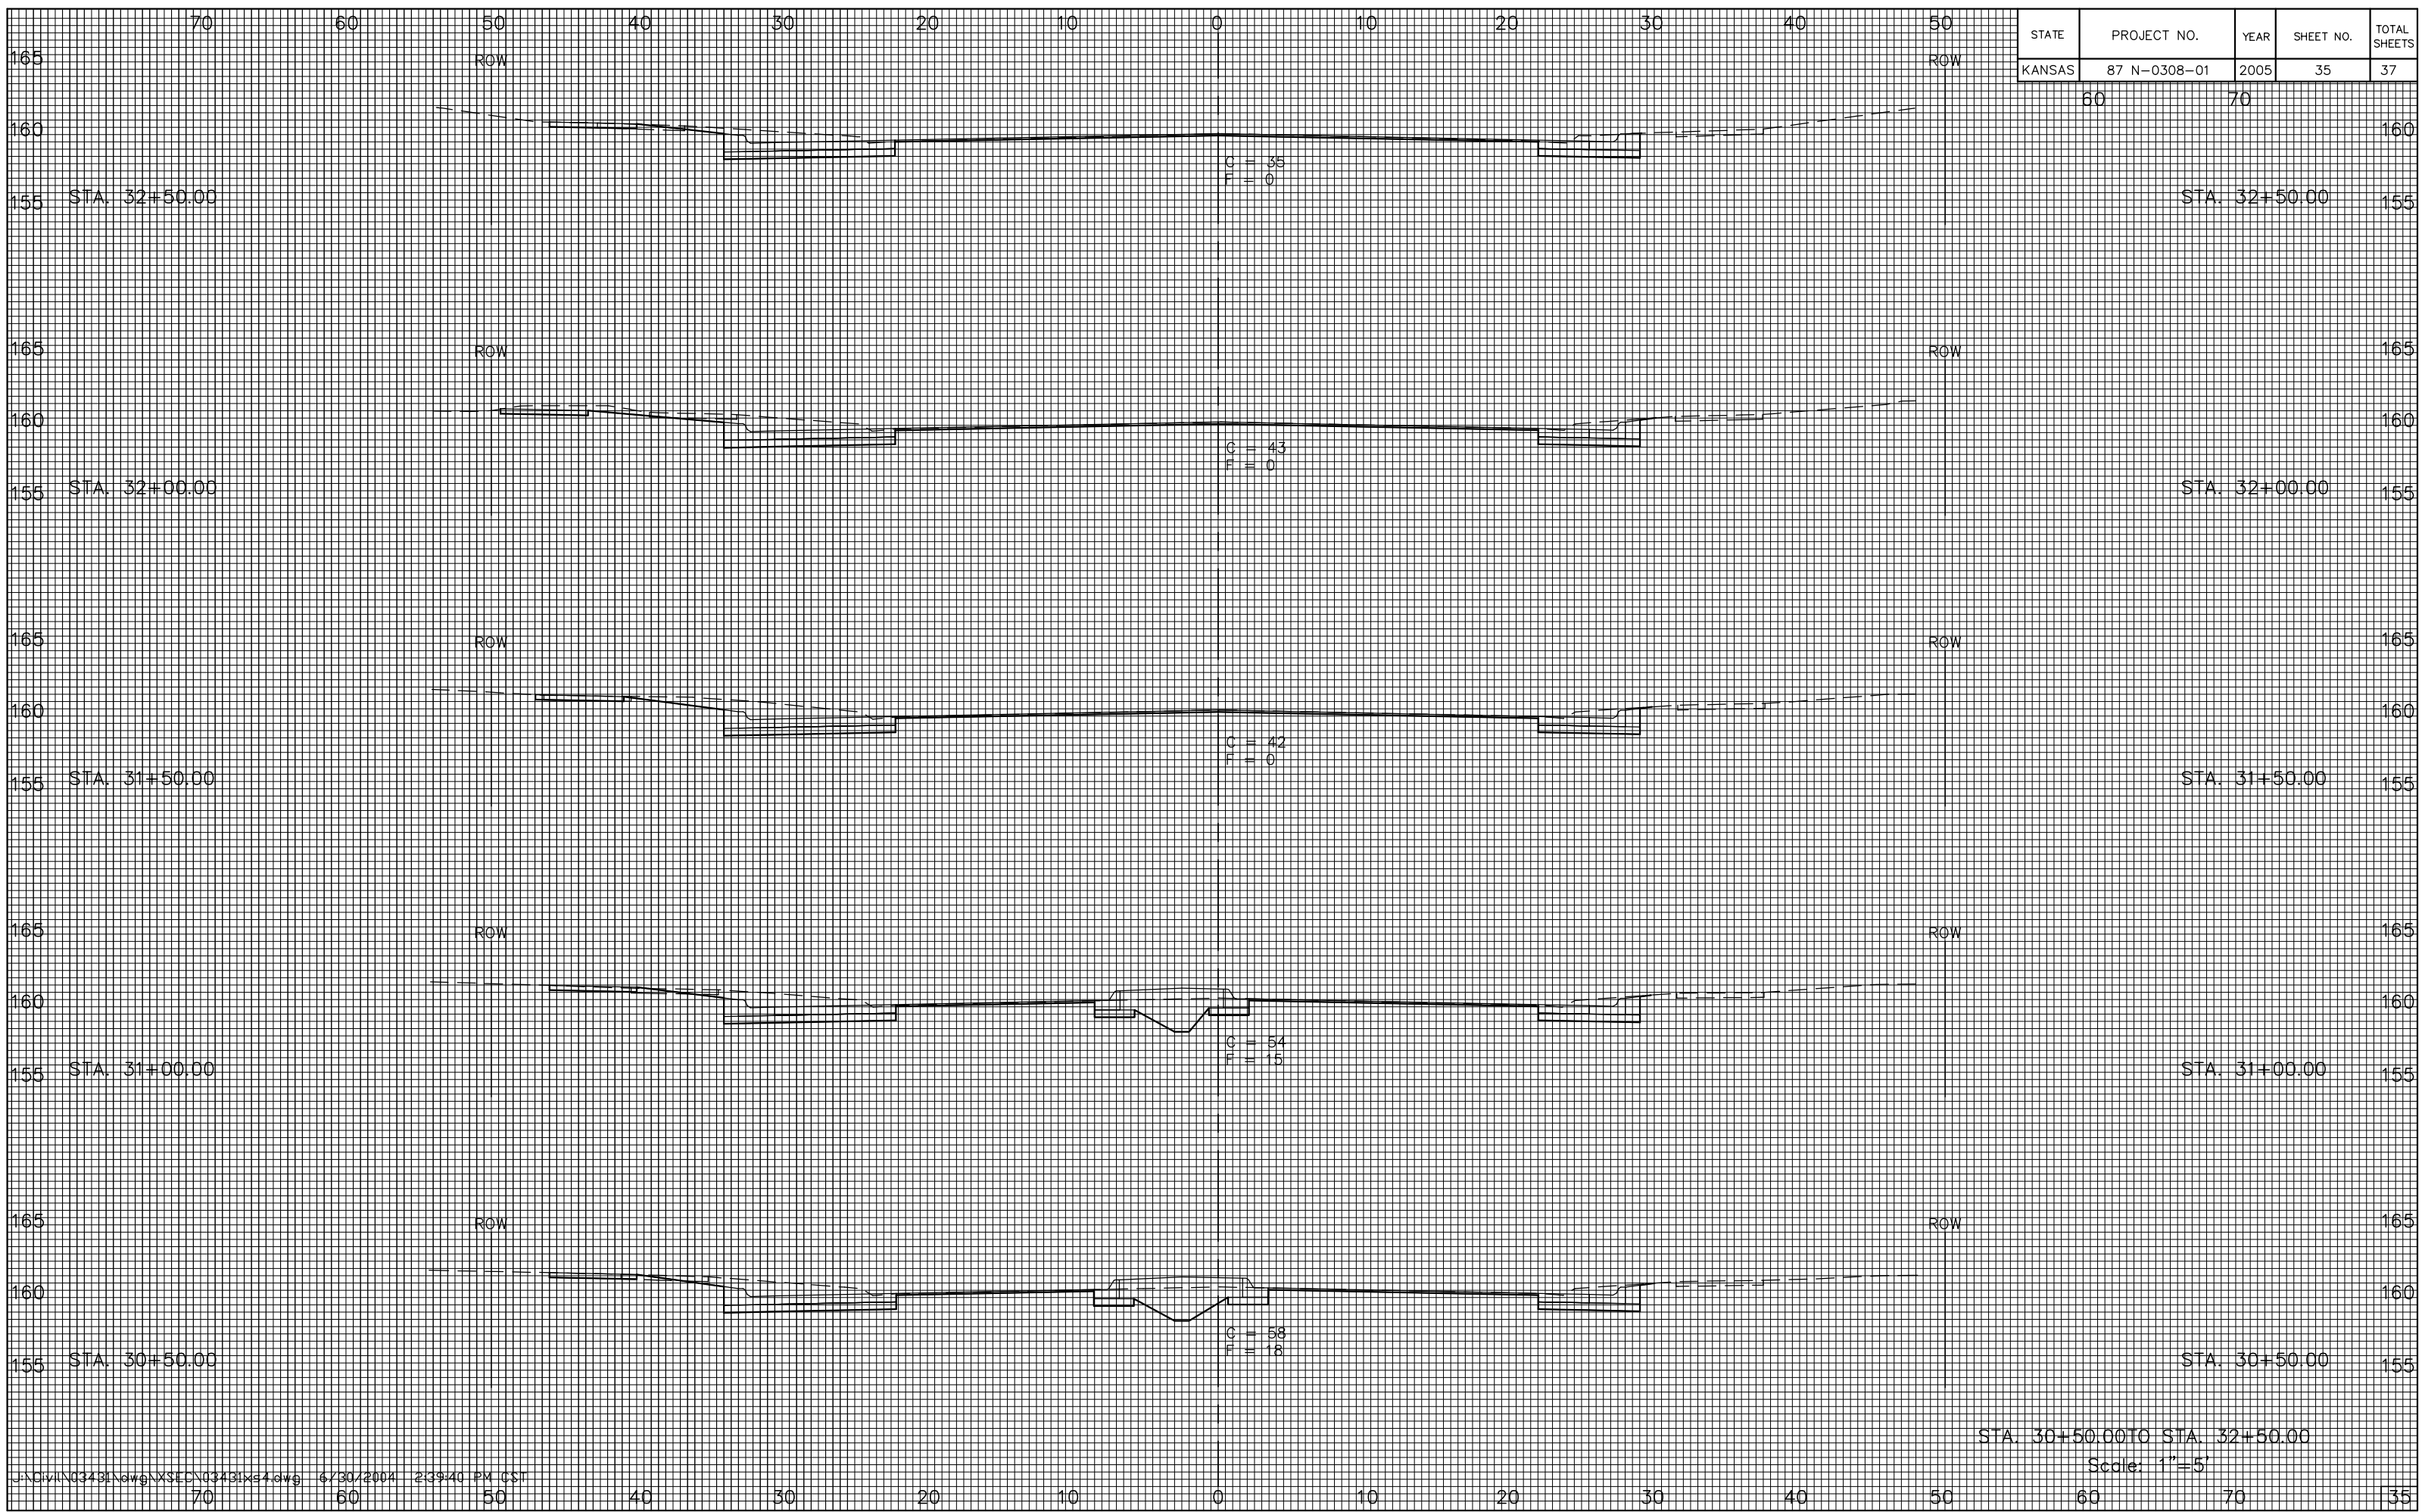

STA. 30+50.00 TO STA. 32+50.00

Scale: 1"=5'