


STATE	PROJECT NO.	YEAR	SHEET NO.	TOTAL SHEETS
KANSAS	87 N-0308-01	2005	36	37

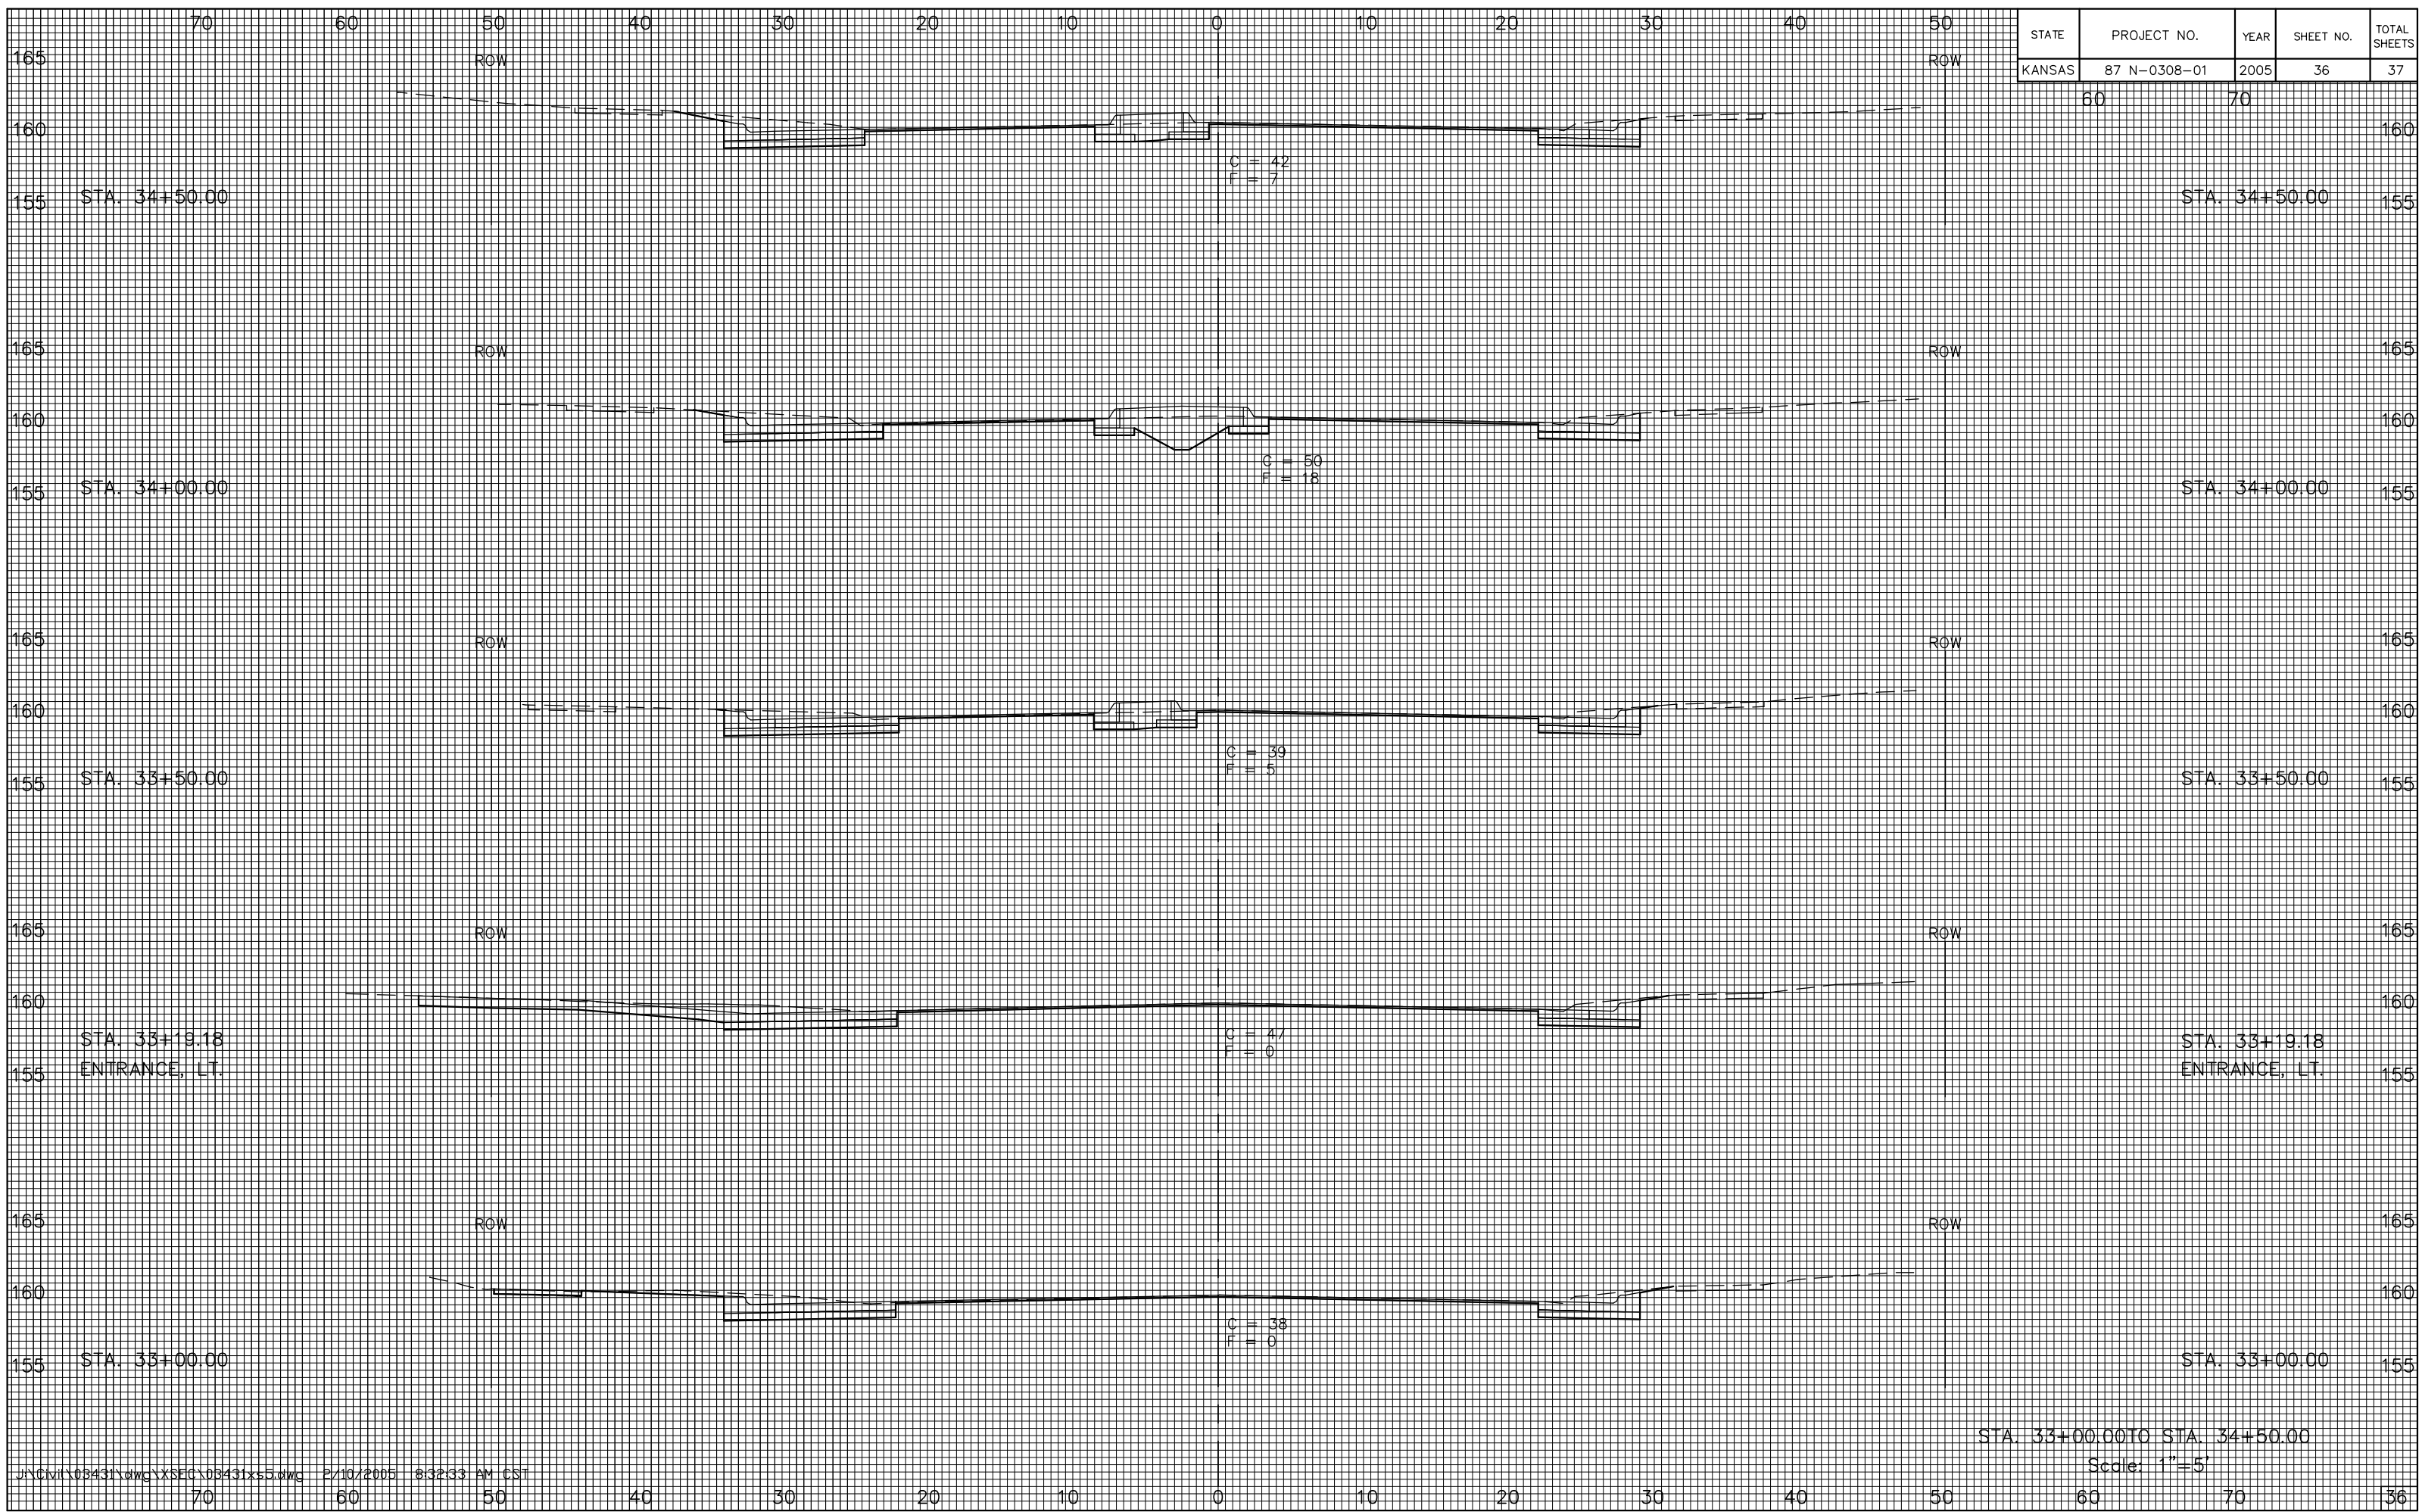

STA. 33+00.00 TO STA. 34+50.00

Scale: 1"=5'