


F.H.W.A. REGION NO.	STATE	PROJECT NO.	YEAR	SHEET NO.	TOTAL SHEETS
7	KANSAS	54-87 K-8258-05	2003	4	51

STA. 3+975 BEGIN  
PROJ. 54-87 K-8258-05

Scale: 1:500

DATE	BY

REFERENCE NOTED	REFERENCE CHECKED

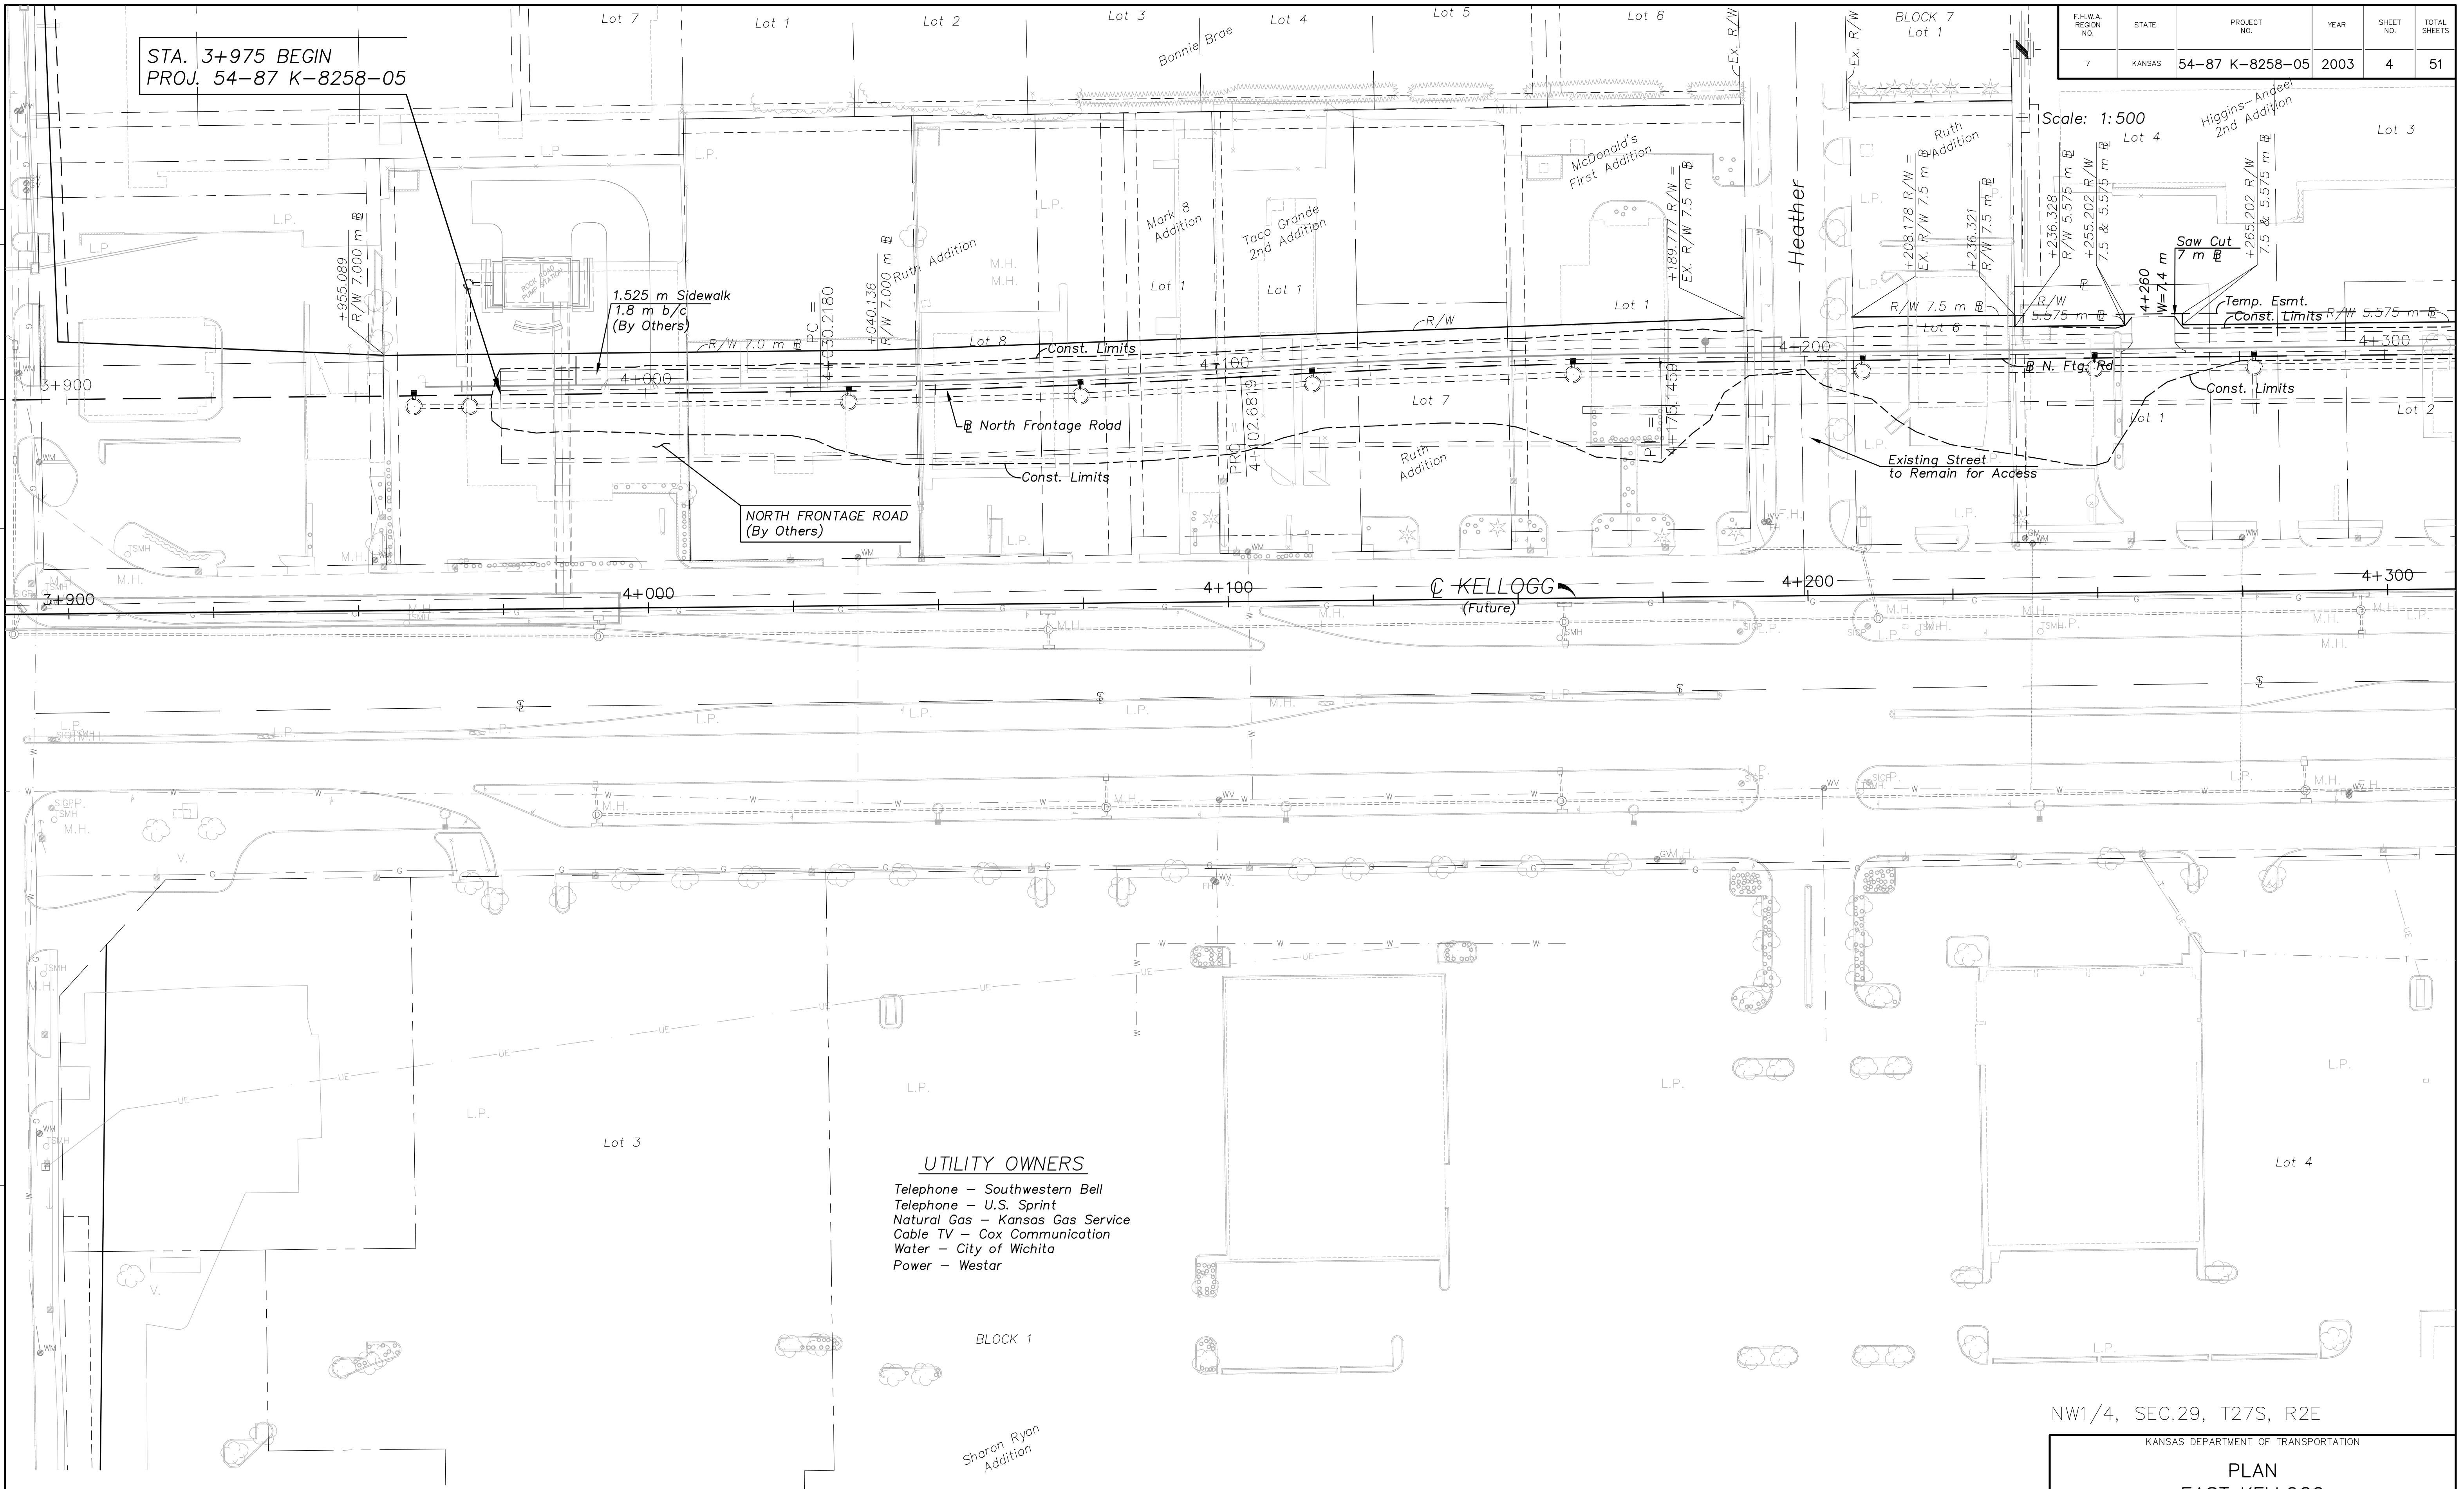

NORTH FRONTAGE ROAD  
(By Others)

Ⓢ KELLOGG  
(Future)

**UTILITY OWNERS**  
 Telephone - Southwestern Bell  
 Telephone - U.S. Sprint  
 Natural Gas - Kansas Gas Service  
 Cable TV - Cox Communication  
 Water - City of Wichita  
 Power - Westar

BLOCK 1

Sharon Ryan  
Addition

BM #21 - "□" Cut Top of Curb, @ S. End of Conc. Island In @ of Eastgate Plaza Entrance Opposite Heather, 30.0 m S. of @ of S. Frontage Rd. 70.90 m Rt. @ Sta. 4+199.326 Elev. = 409.308

BM #22 - "□" Cut Top of Curb @ N. End of Island Around the E. Eastgate Plaza Sign, 26.2 m S. of @ of S. Frontage Rd. 66.8 m Rt. @ Sta. 4+305.044 Elev. = 408.686

NW1/4, SEC.29, T27S, R2E

KANSAS DEPARTMENT OF TRANSPORTATION  
**PLAN**  
**EAST KELLOGG**  
**STA. 3+900 to STA. 4+300**  
 Wichita, Kansas Sedgwick, Co.

**Cook, Flatt & Strobel**  
ENGINEERS, P.A.

