


F.H.W.A. REGION NO.	STATE	PROJECT NO.	YEAR	SHEET NO.	TOTAL SHEETS
7	KANSAS	54-87 K-8258-05	2003	5	51

REFERENCE NOTED	BY	DATE
REFERENCE CHECKED		

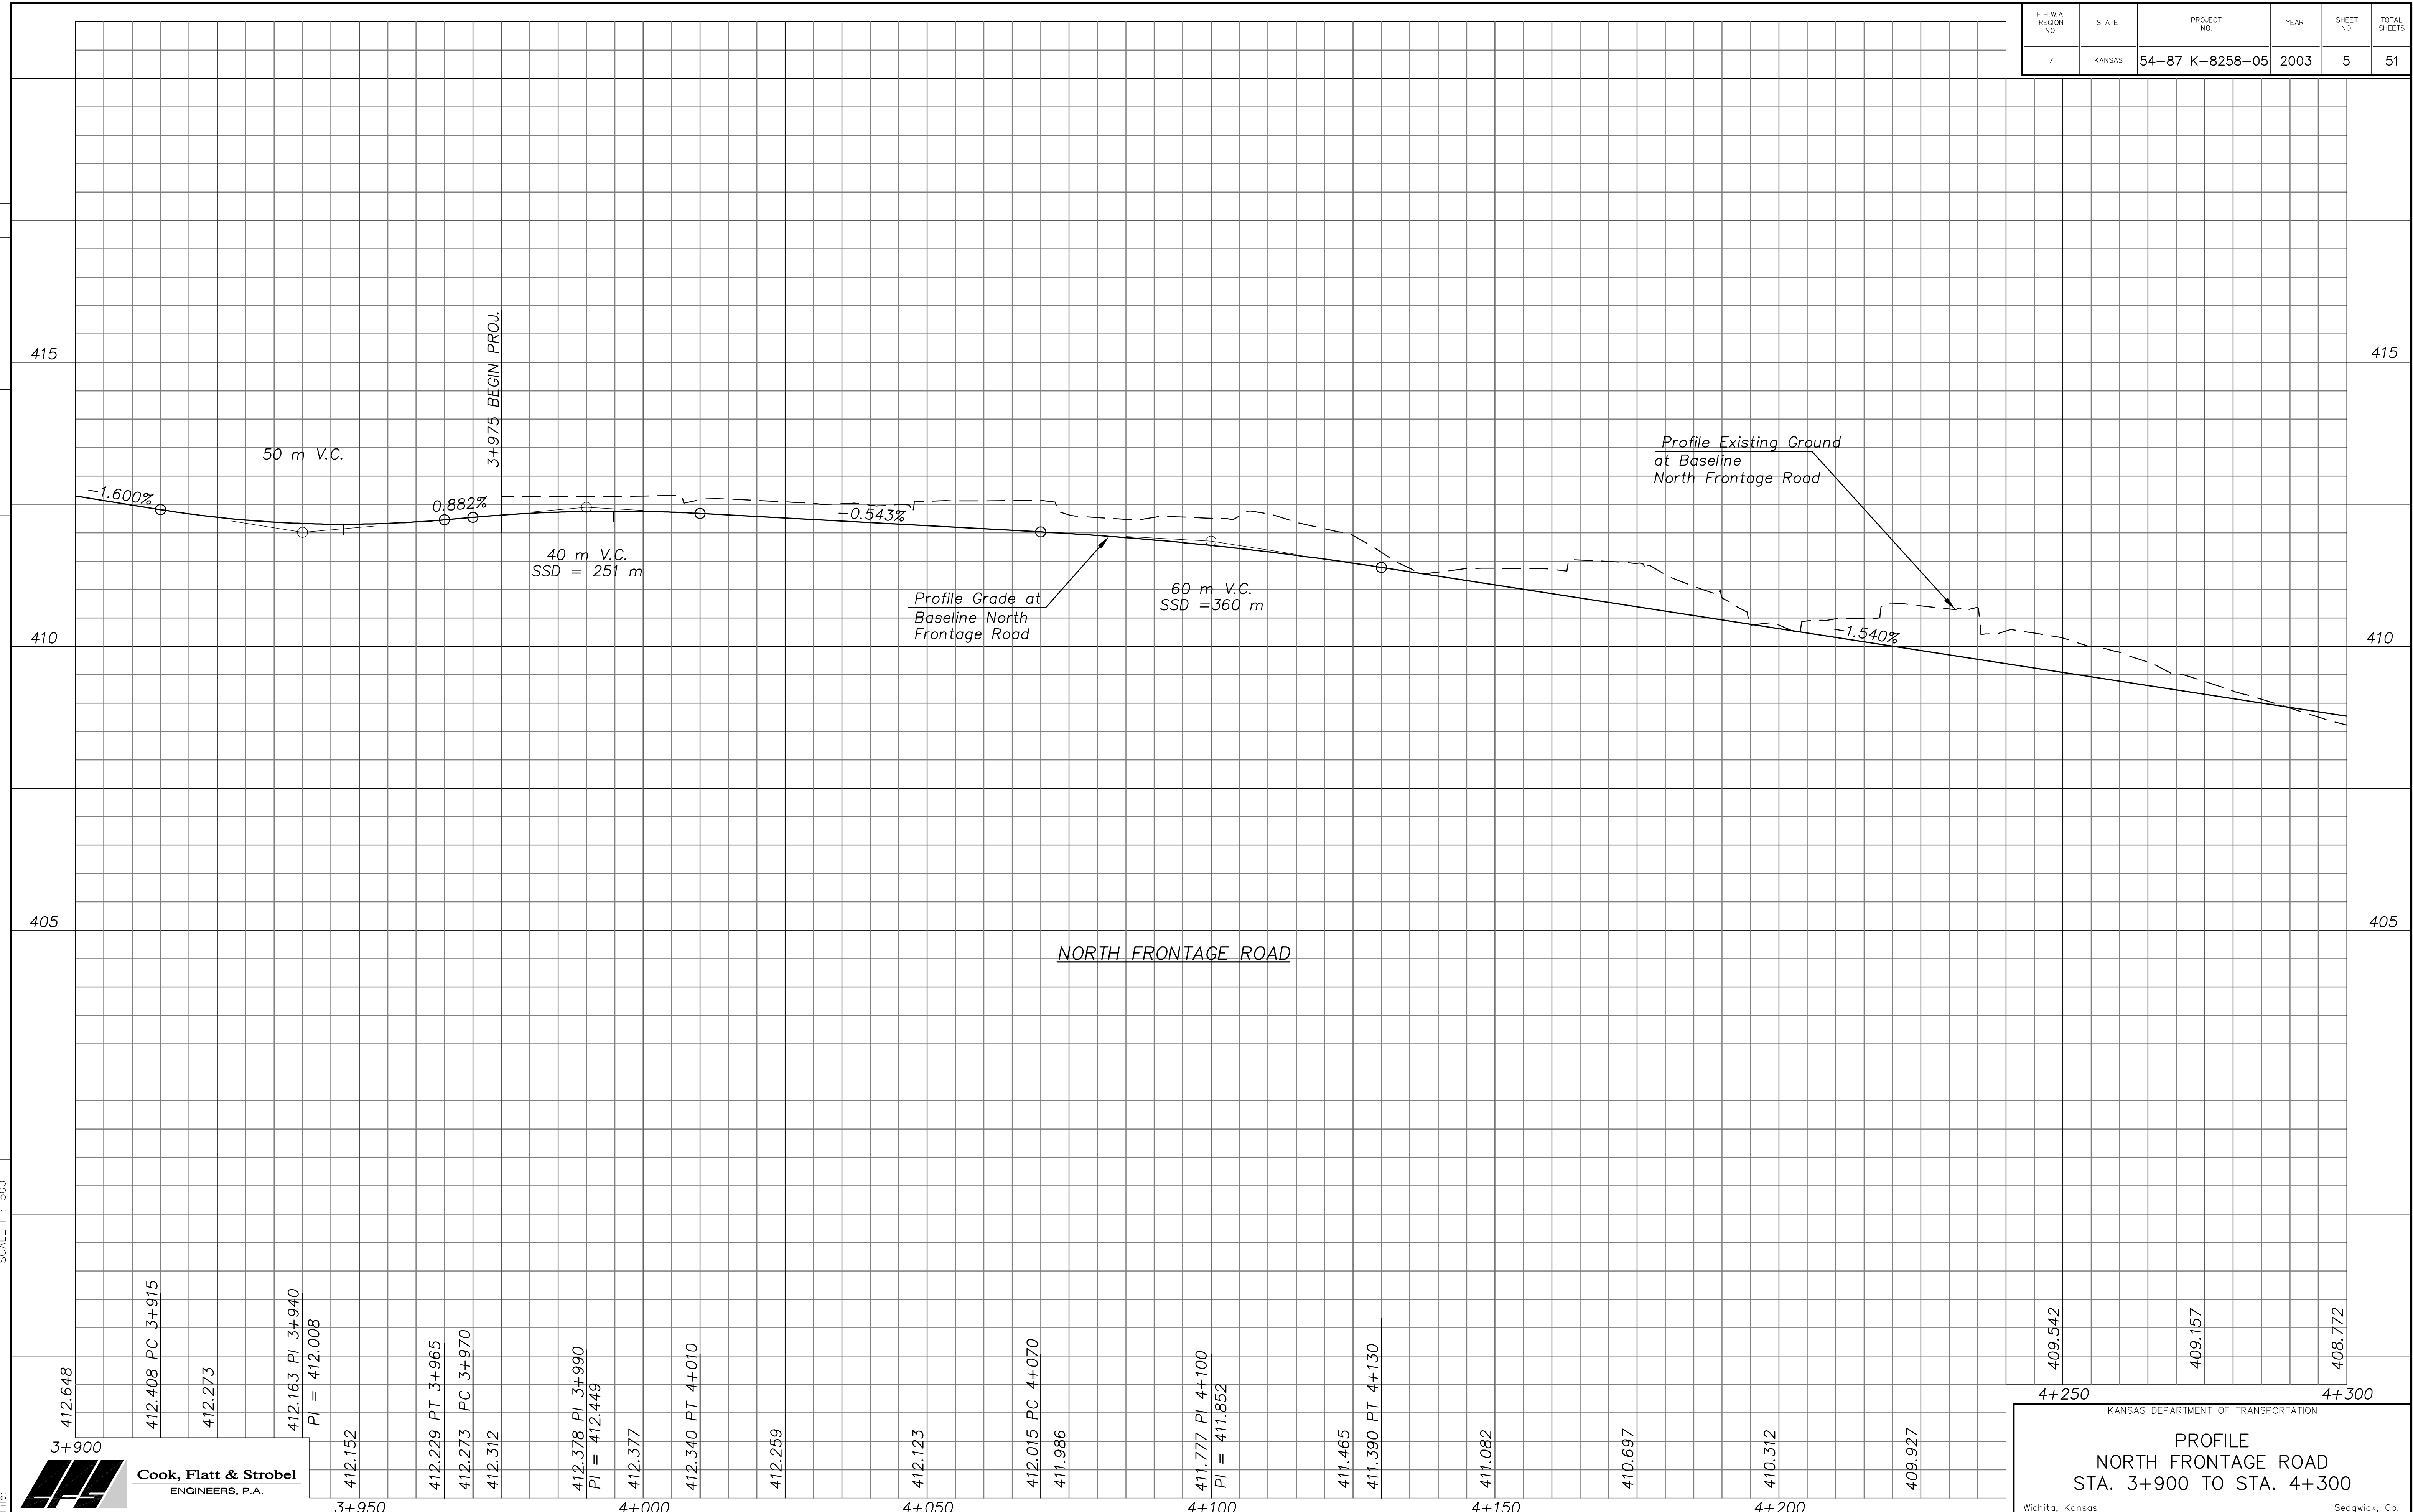

Drawn by: _____ Plotted: _____ SCALE 1 : 500

412.648
412.408 PC 3+915
412.273
412.163 PI 3+940
PI = 412.008
412.152
412.229 PT 3+965
412.273 PC 3+970
412.312
412.378 PI 3+990
PI = 412.449
412.377
412.340 PT 4+010
412.259
412.123
412.015 PC 4+070
411.986
411.777 PI 4+100
PI = 411.852
411.465
411.390 PT 4+130
411.082
410.697
410.312
409.927

Cook, Flatt & Strobel
ENGINEERS, P.A.

409.542
409.157
408.772
4+250
4+300

KANSAS DEPARTMENT OF TRANSPORTATION
PROFILE
NORTH FRONTAGE ROAD
STA. 3+900 TO STA. 4+300
Wichita, Kansas Sedgwick, Co.