
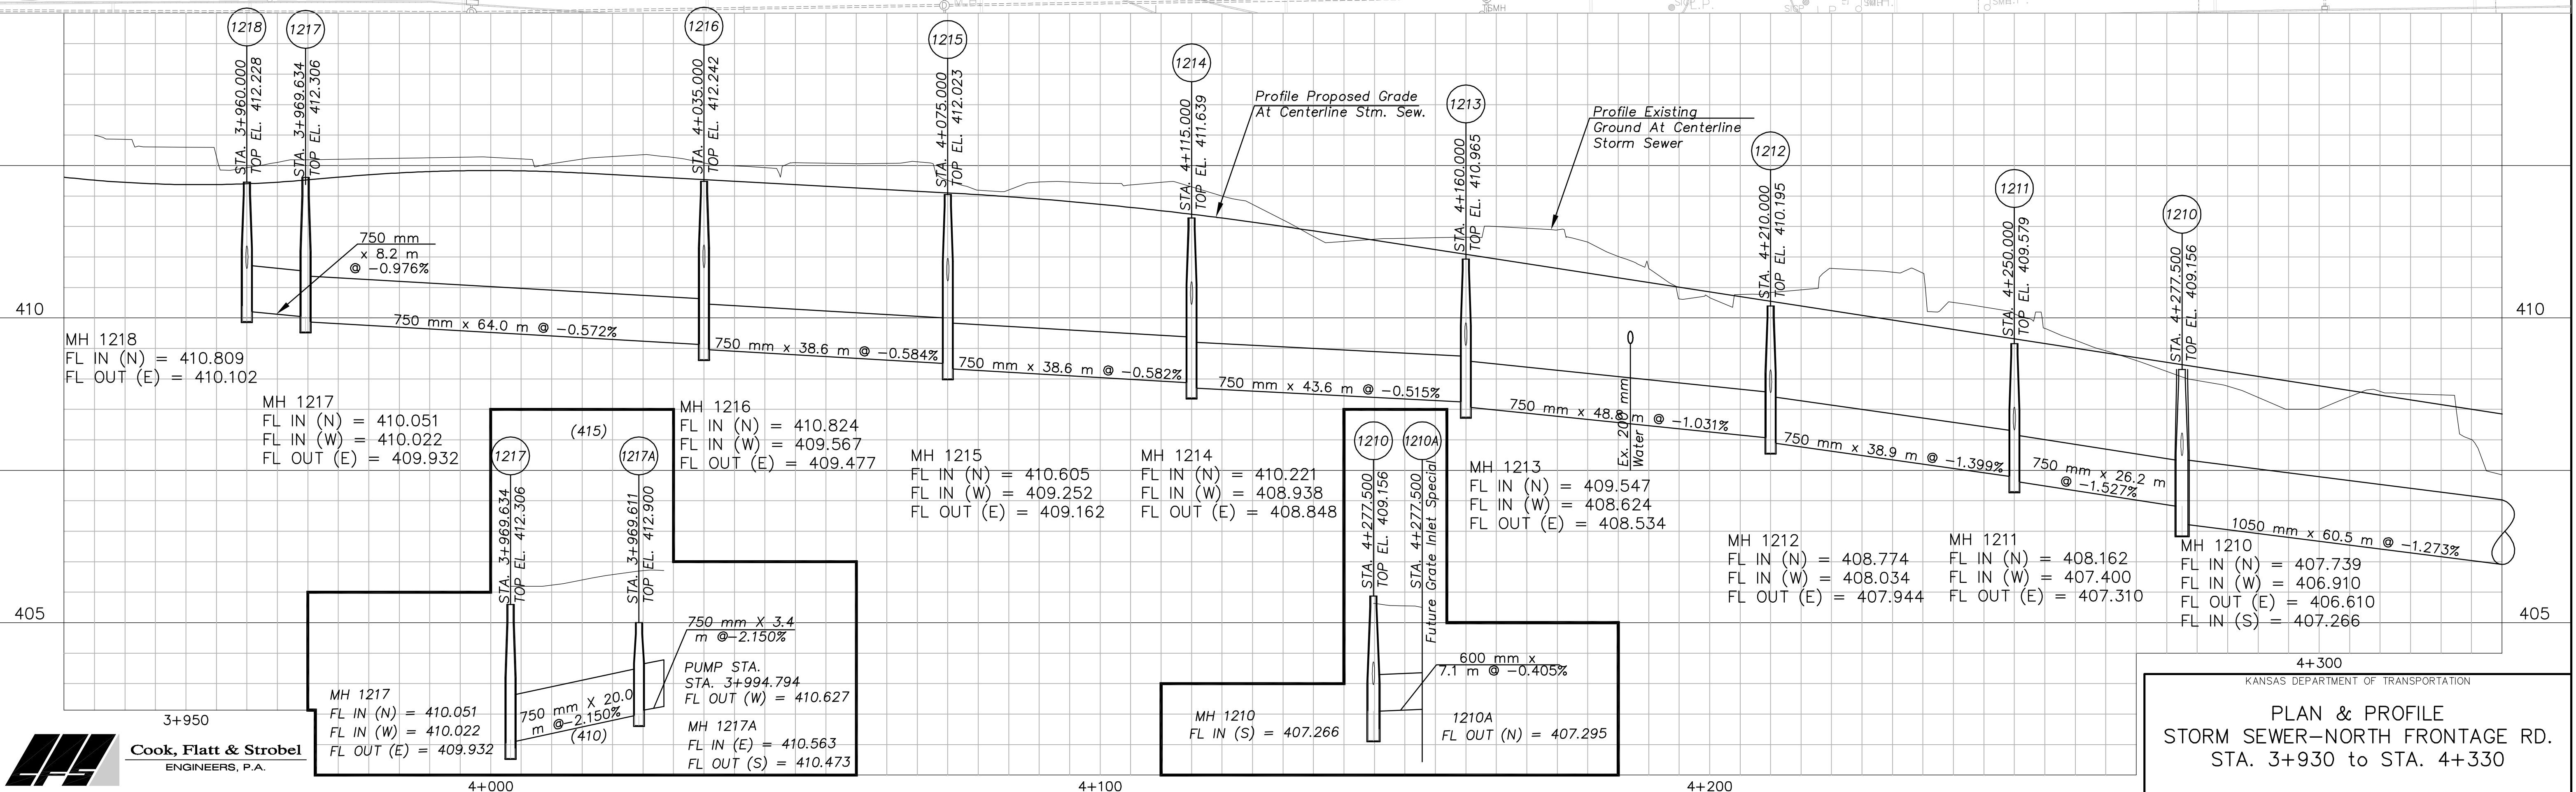


STATE	PROJECT NO.	YEAR	SHEET NO.	TOTAL SHEETS
KANSAS	54-87 K-8258-05	2003	10	51

DATE	BY	REFERENCE NOTED	REFERENCE CHECKED

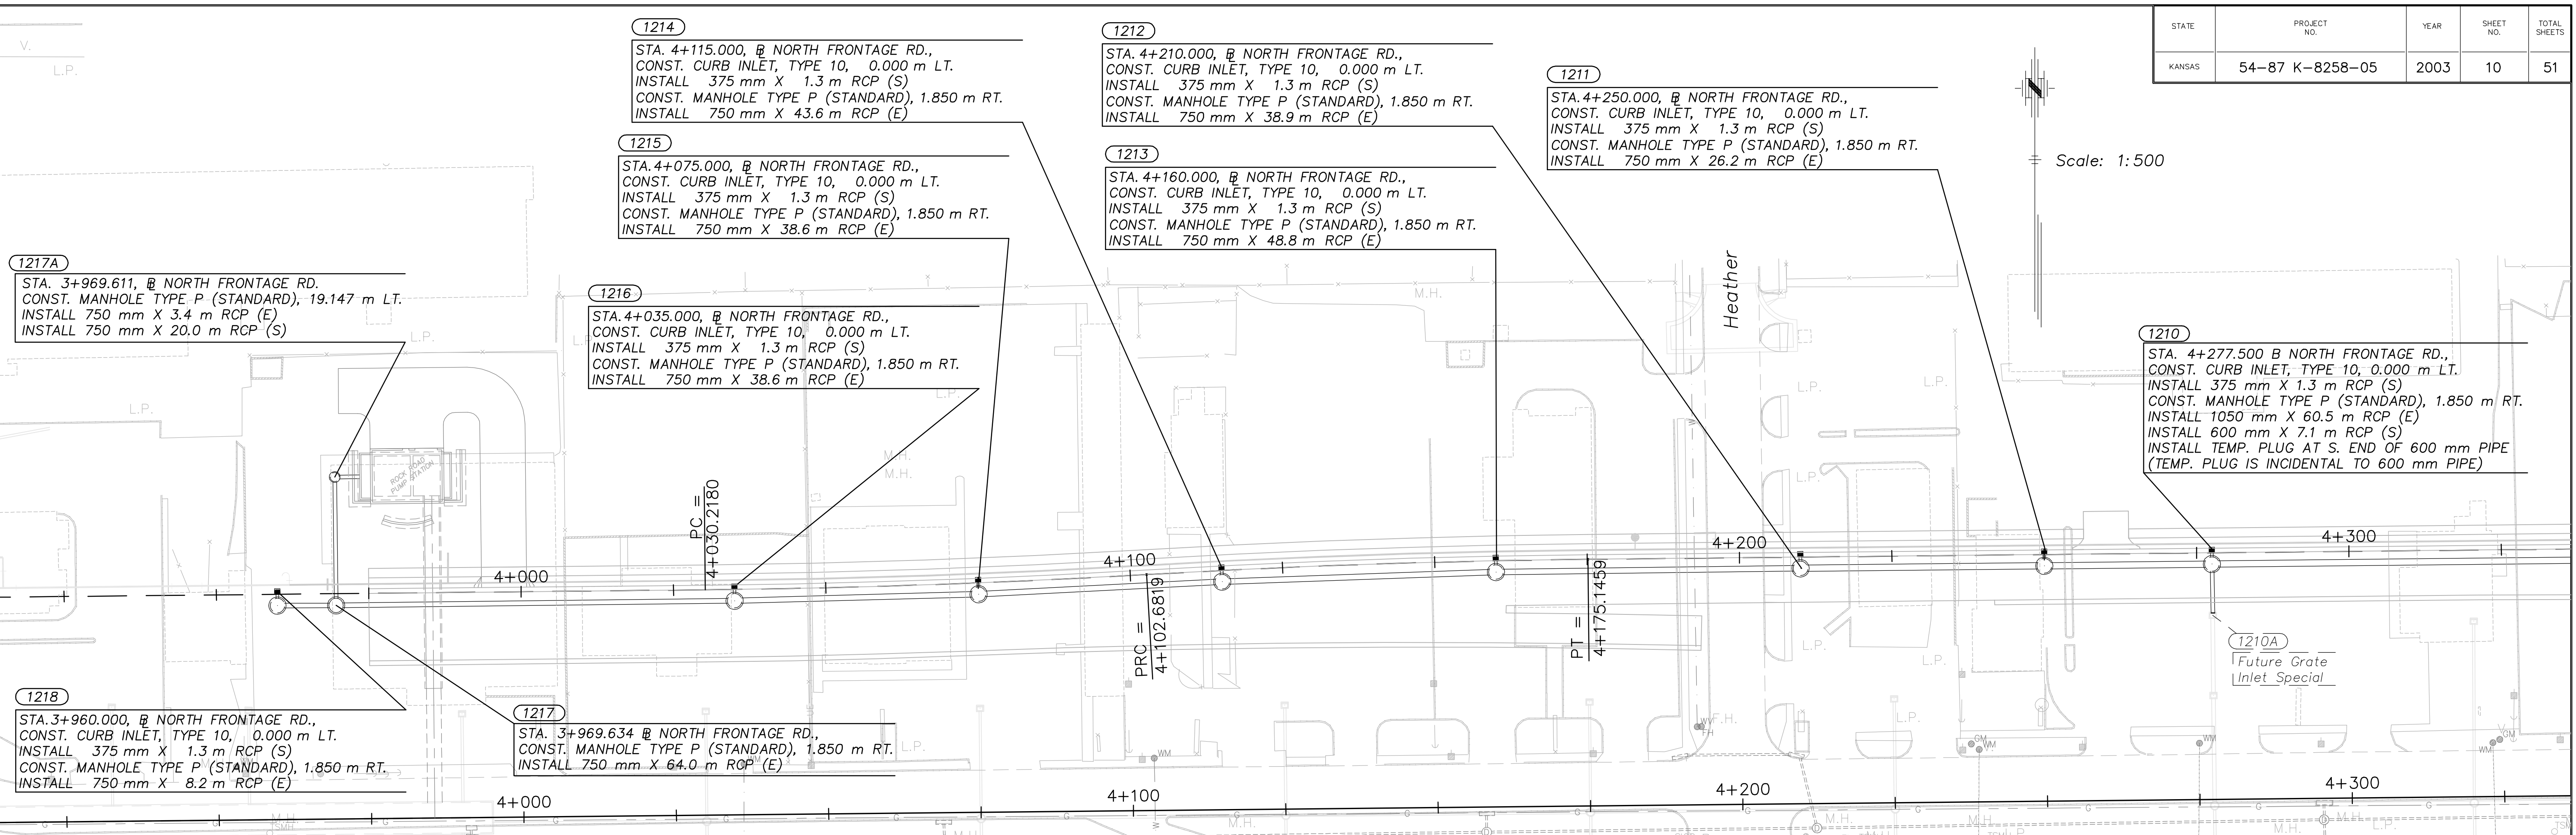

Manhole	Station	Top Elevation	Inlet/Outlet	Flow Elevation
MH 1217	3+969.611	412.900	FL IN (N) = 410.051 FL IN (W) = 410.022 FL OUT (E) = 409.932	
MH 1217A	3+969.611	412.900	FL IN (E) = 410.563 FL OUT (S) = 410.473	
MH 1216	4+035.000	412.242	FL IN (N) = 410.824 FL IN (W) = 409.567 FL OUT (E) = 409.477	
MH 1215	4+075.000	412.023	FL IN (N) = 410.605 FL IN (W) = 409.252 FL OUT (E) = 409.162	
MH 1214	4+115.000	411.639	FL IN (N) = 410.221 FL IN (W) = 408.938 FL OUT (E) = 408.848	
MH 1213	4+160.000	410.965	FL IN (N) = 409.547 FL IN (W) = 408.624 FL OUT (E) = 408.534	
MH 1212	4+210.000	410.195	FL IN (N) = 408.774 FL IN (W) = 408.034 FL OUT (E) = 407.944	
MH 1211	4+250.000	409.579	FL IN (N) = 408.162 FL IN (W) = 407.400 FL OUT (E) = 407.310	
MH 1210	4+277.500	409.156	FL IN (N) = 407.739 FL IN (W) = 406.910 FL IN (S) = 407.266	

4+300
KANSAS DEPARTMENT OF TRANSPORTATION
PLAN & PROFILE
STORM SEWER-NORTH FRONTAGE RD.
STA. 3+930 to STA. 4+330