

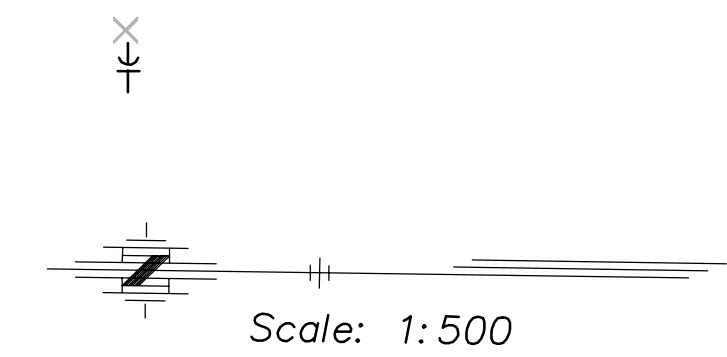


STATE	PROJECT NO.	YEAR	SHEET NO.	TOTAL SHEETS
KANSAS	54-87 K-8258-05	2003	12	51

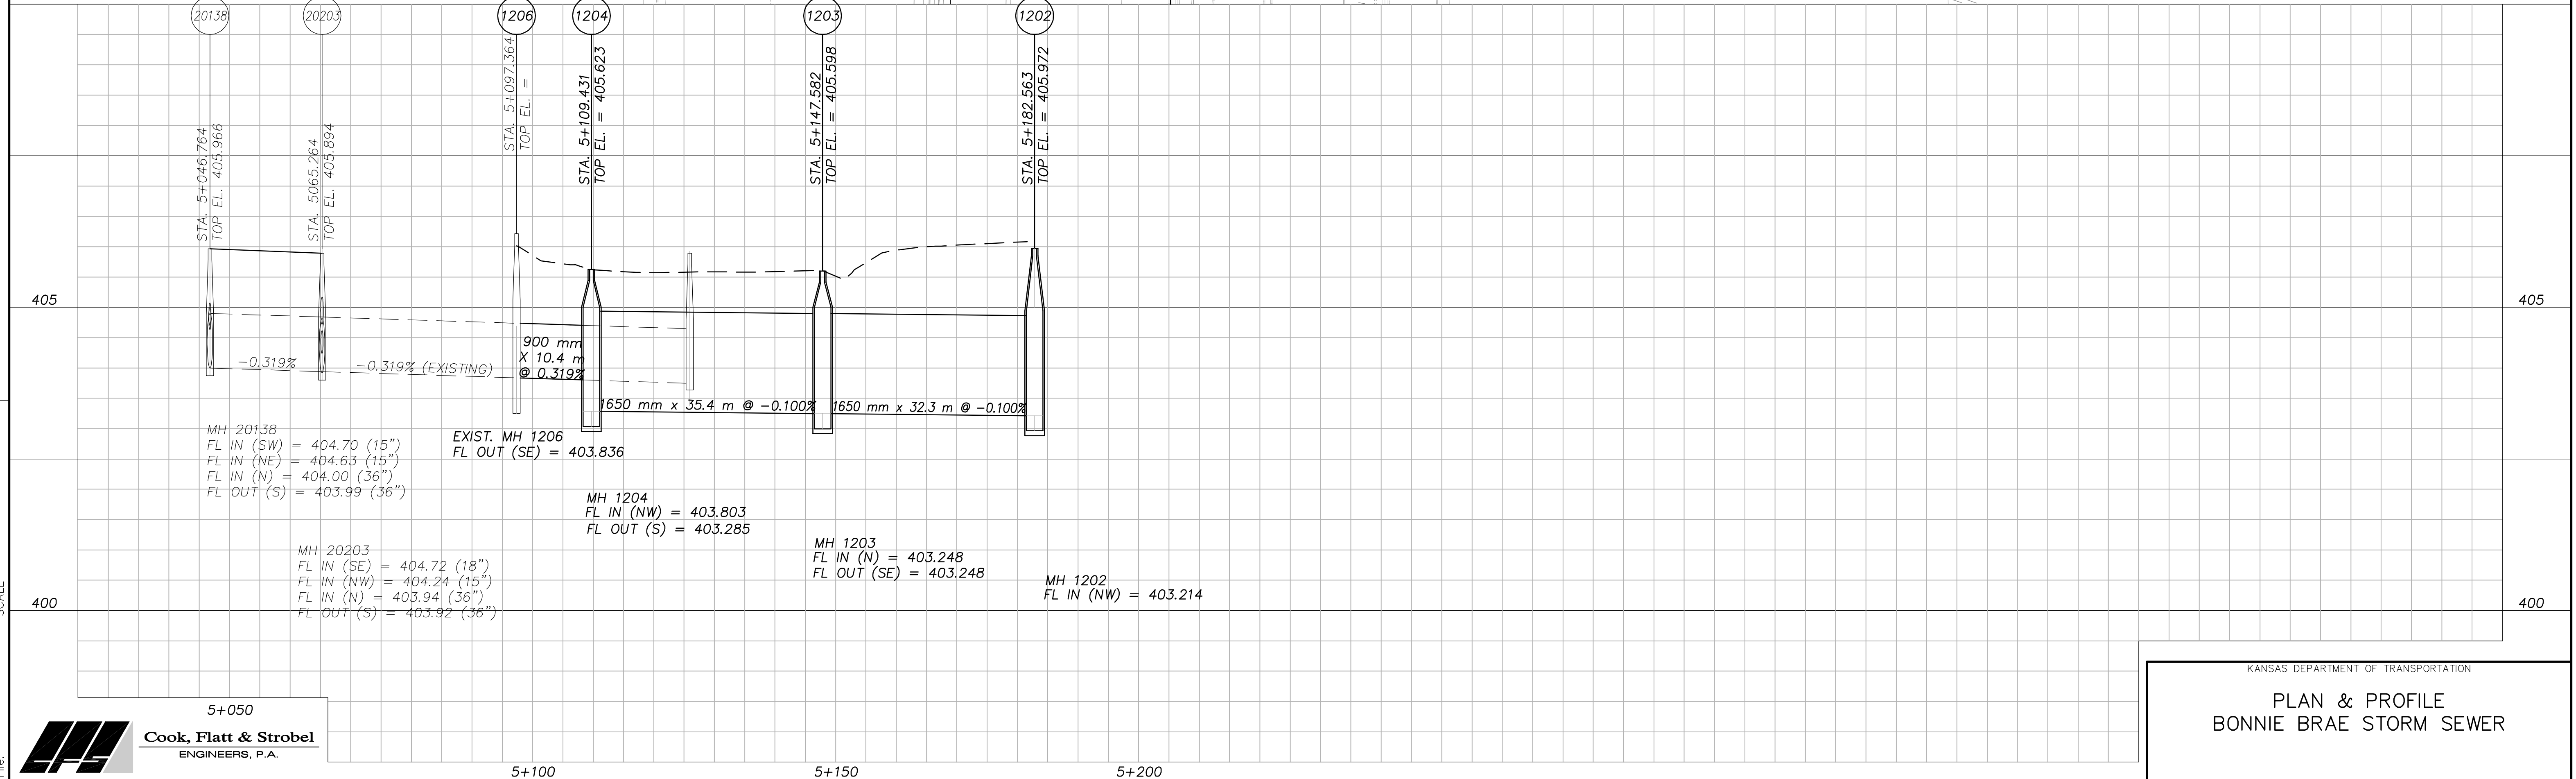

DATE	BY

REFERENCE NOTED	REFERENCE CHECKED

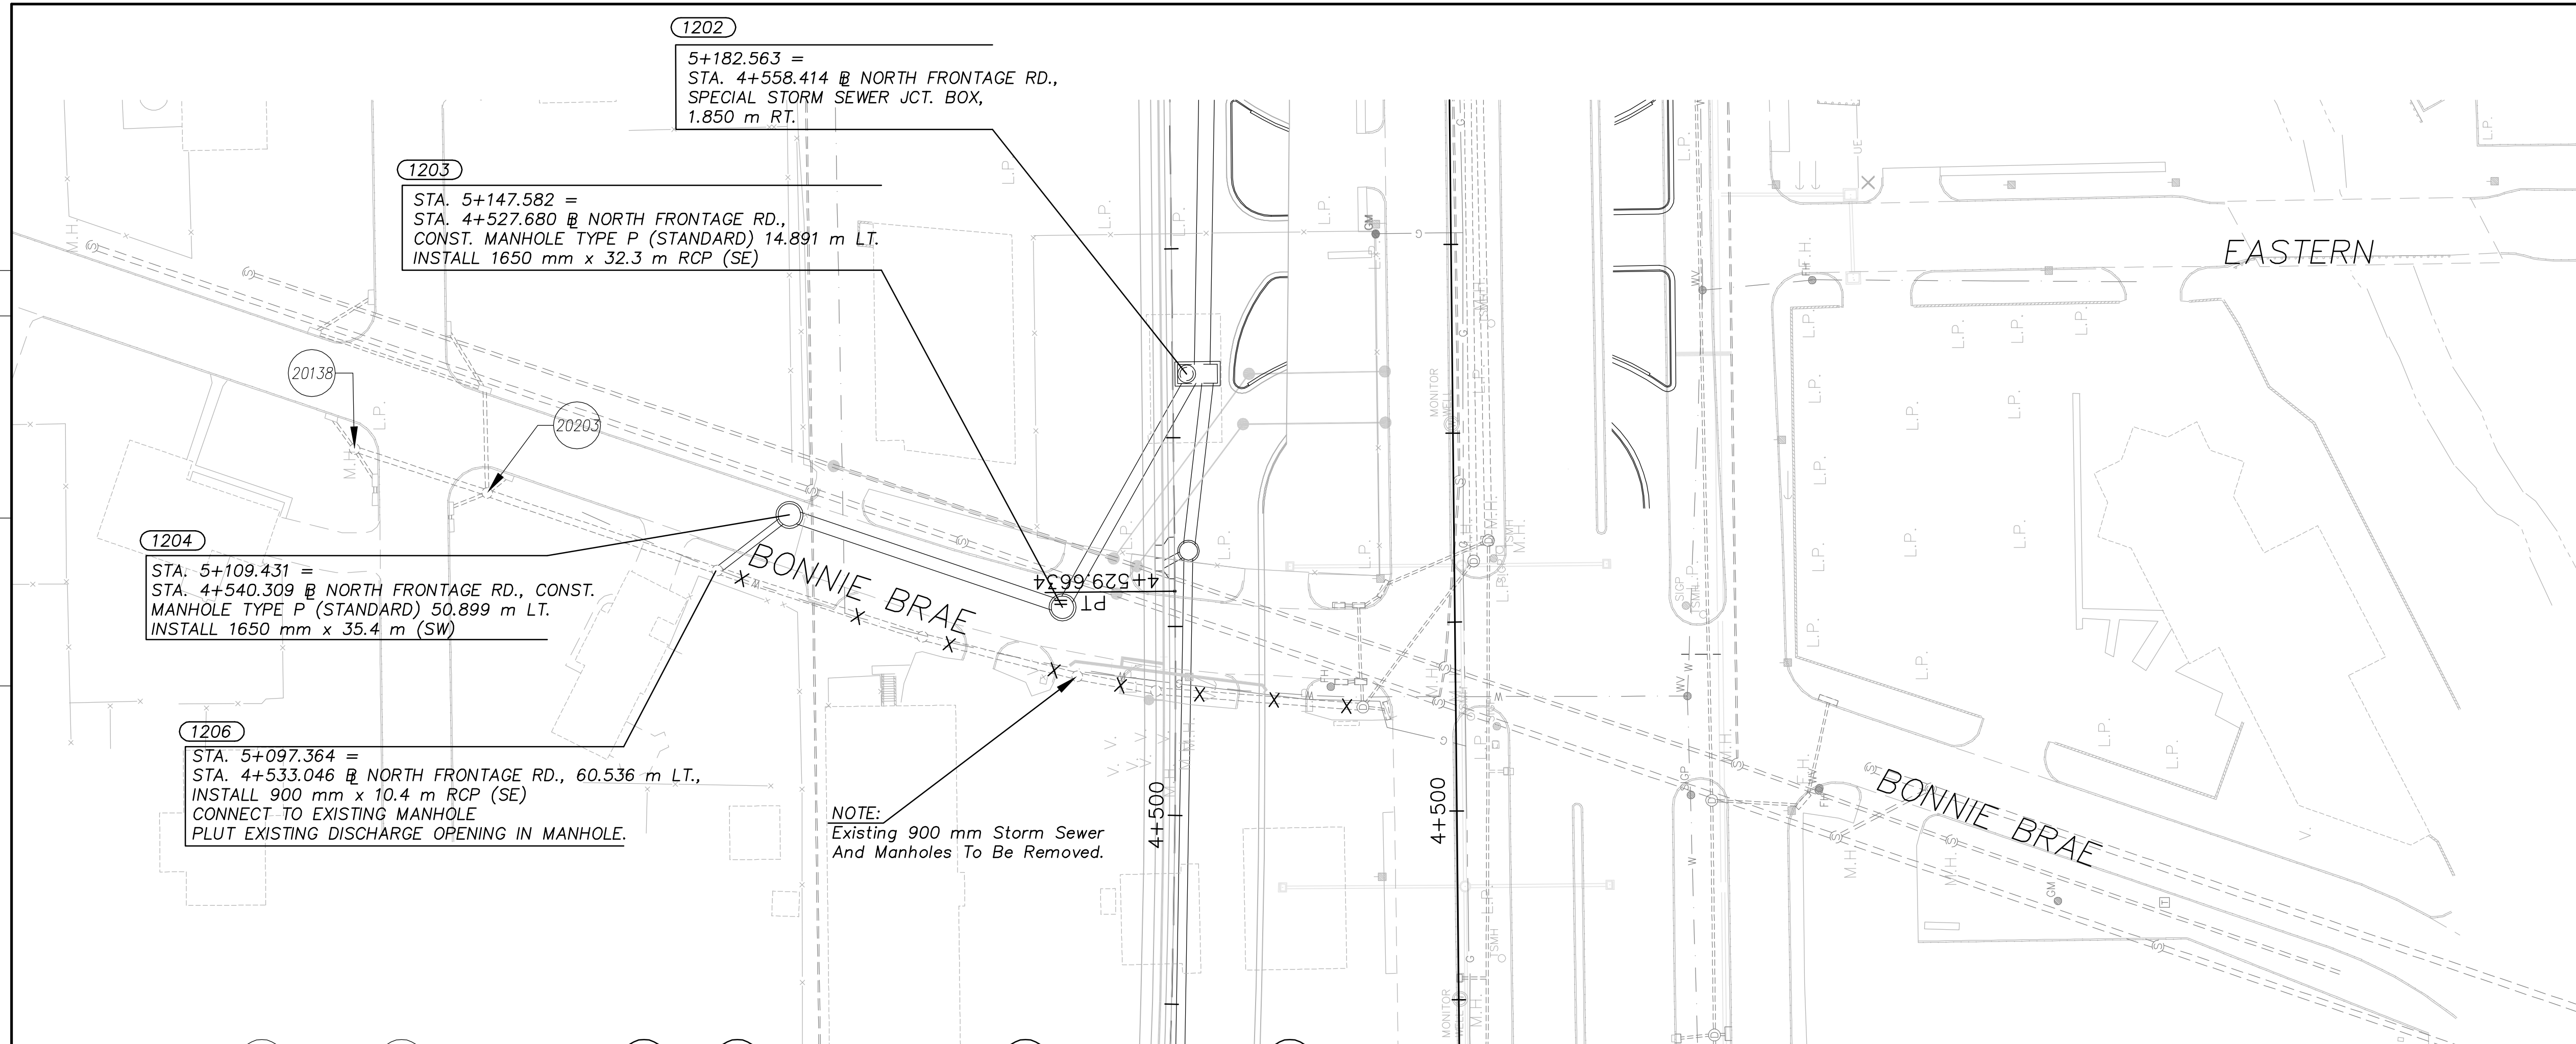

5+050
Cook, Flatt & Strobel
 ENGINEERS, P.A.

KANSAS DEPARTMENT OF TRANSPORTATION
PLAN & PROFILE
BONNIE BRAE STORM SEWER