




STATE	PROJECT NO.	YEAR	SHEET NO.	TOTAL SHEETS
KANSAS	54-87 K-8258-05	2003	23	51

Scale: 1:500

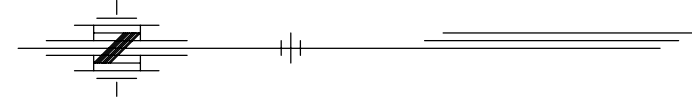

DATE	BY

REFERENCE NOTED	REFERENCE CHECKED

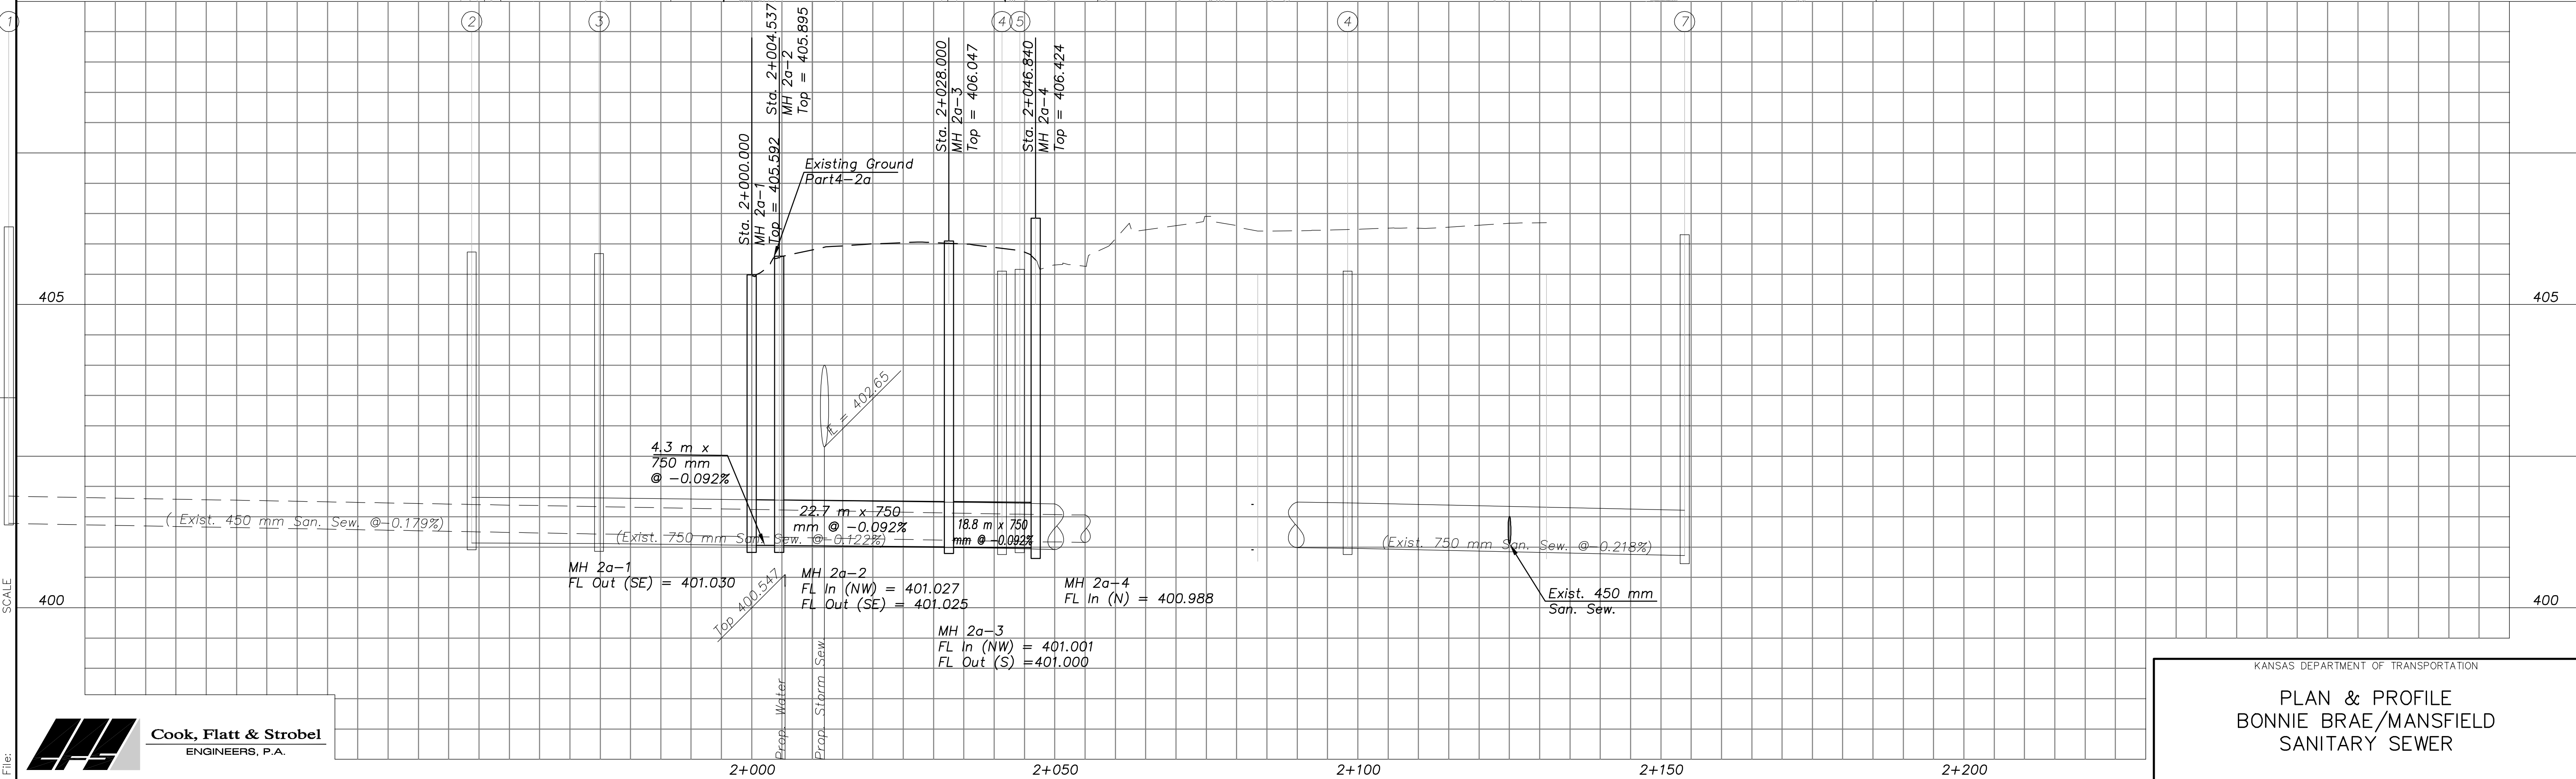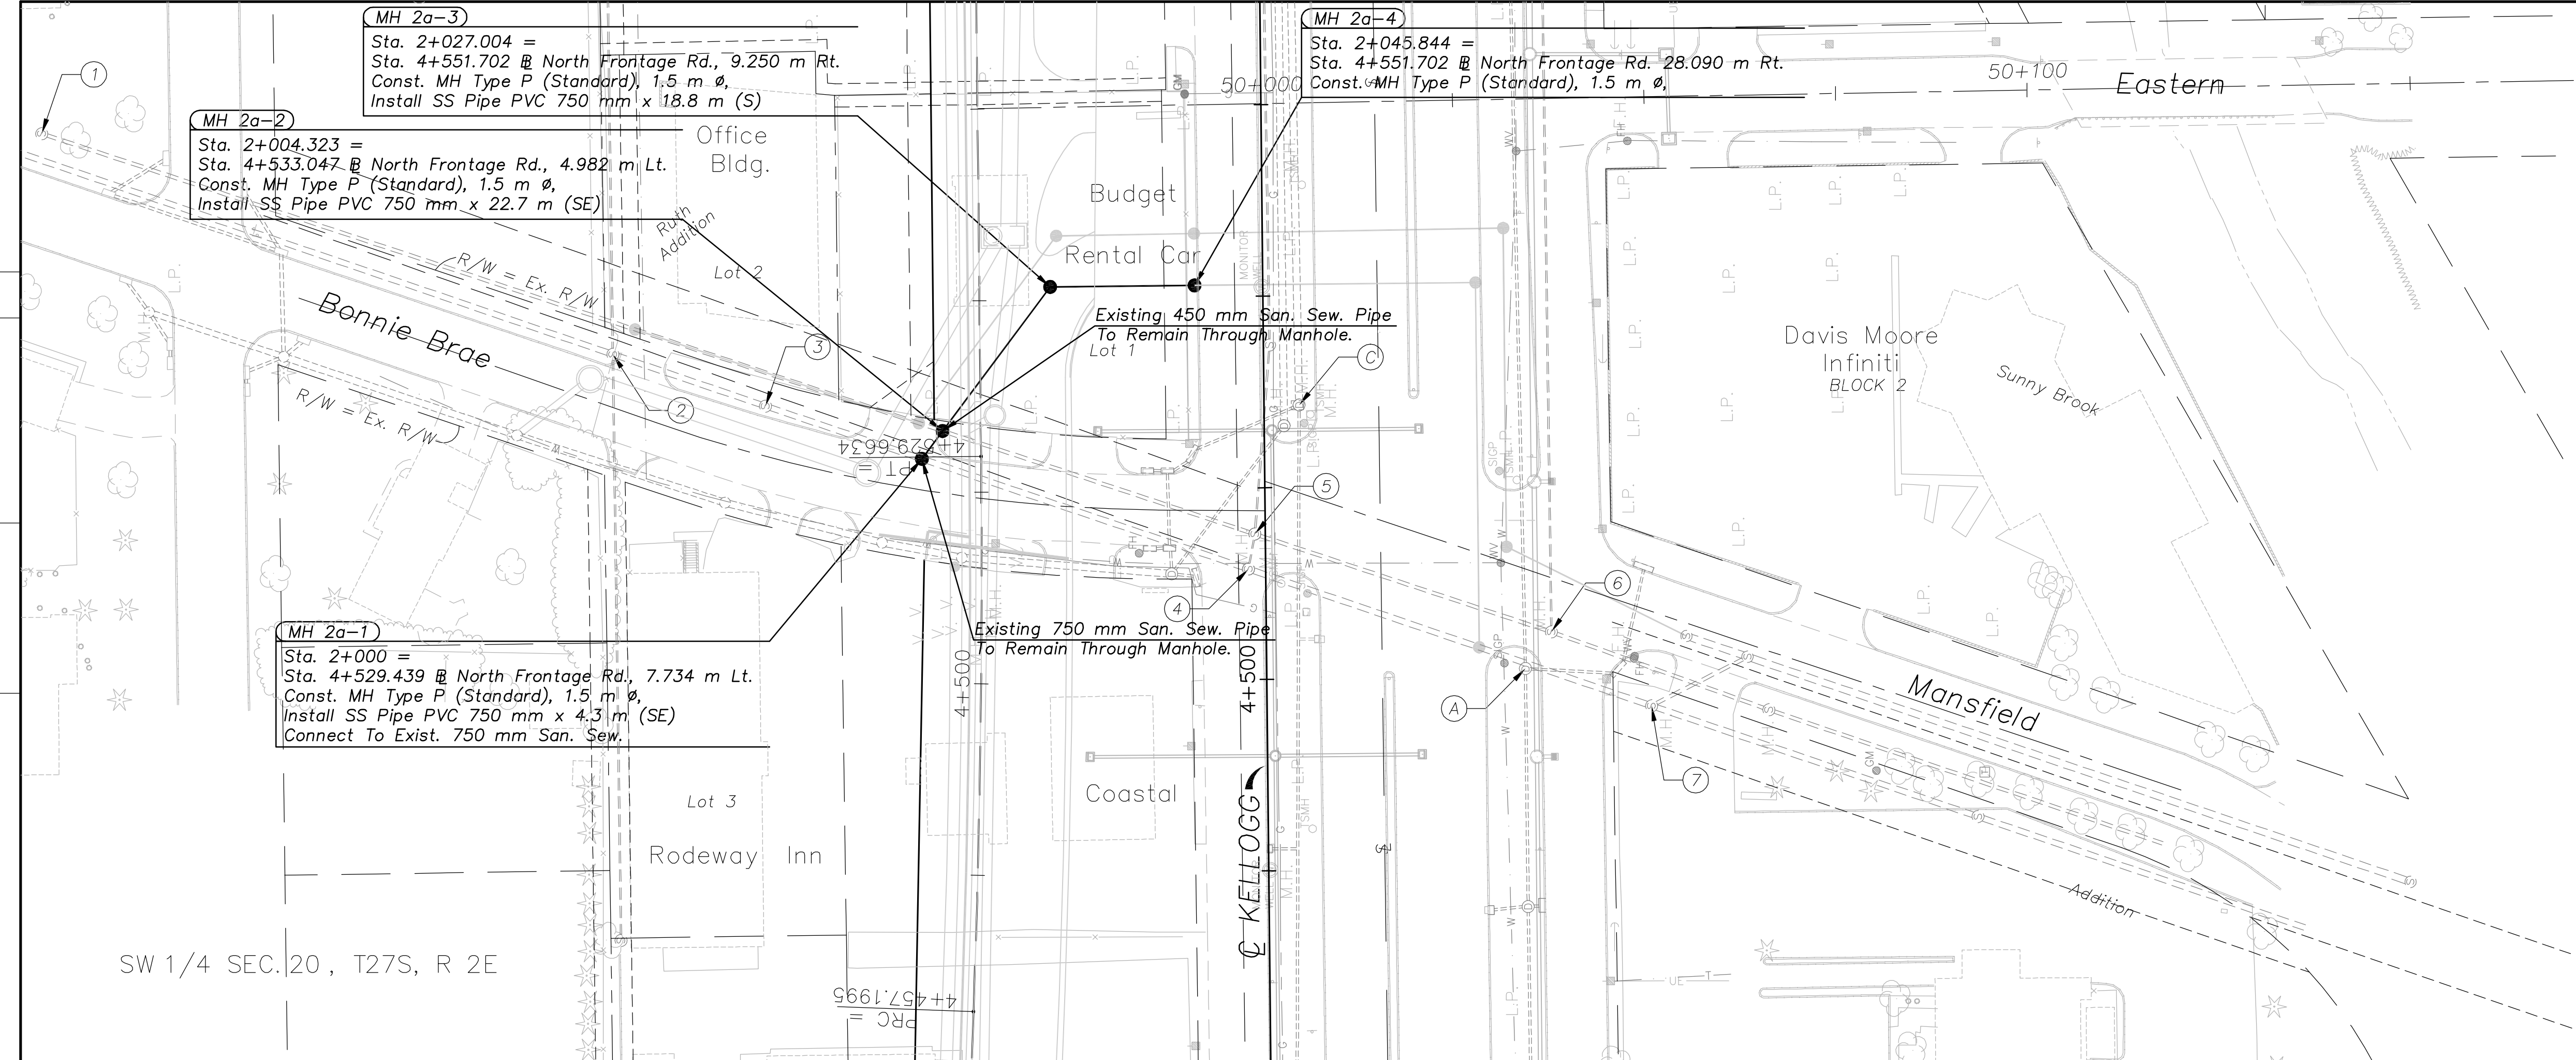

KANSAS DEPARTMENT OF TRANSPORTATION
PLAN & PROFILE
BONNIE BRAE/MANSFIELD
SANITARY SEWER

