

F.H.W.A. REGION NO.	STATE	PROJECT NO.	YEAR	SHEET NO.	TOTAL SHEETS
7	KANSAS	54-87 K-8258-05	2003	28	51

STA. 5+020.049, LINE 2A
 INSTALL
 1 - ANCHORED VALVE ASSEMBLY (SPECIAL) 200 mm (8") (N)
 (MJ GATE VALVE) VALVE BOX ELEV. 406.023



STA. 5+000, LINE 2A =
 STA. 4+596.210, LINE 2 =
 STA. 4+596.202, @ NORTH FRONTAGE RD., 1.525 m LT.
 INSTALL
 1 - CIMJ-TEE 200 mm (8")

STA. 5+026.049, LINE 2A
 INSTALL
 1 - CIMJ PLUG 200 mm (8") (S)

Scale: 1:500

BY	DATE

REFERENCE NOTED	REFERENCE CHECKED

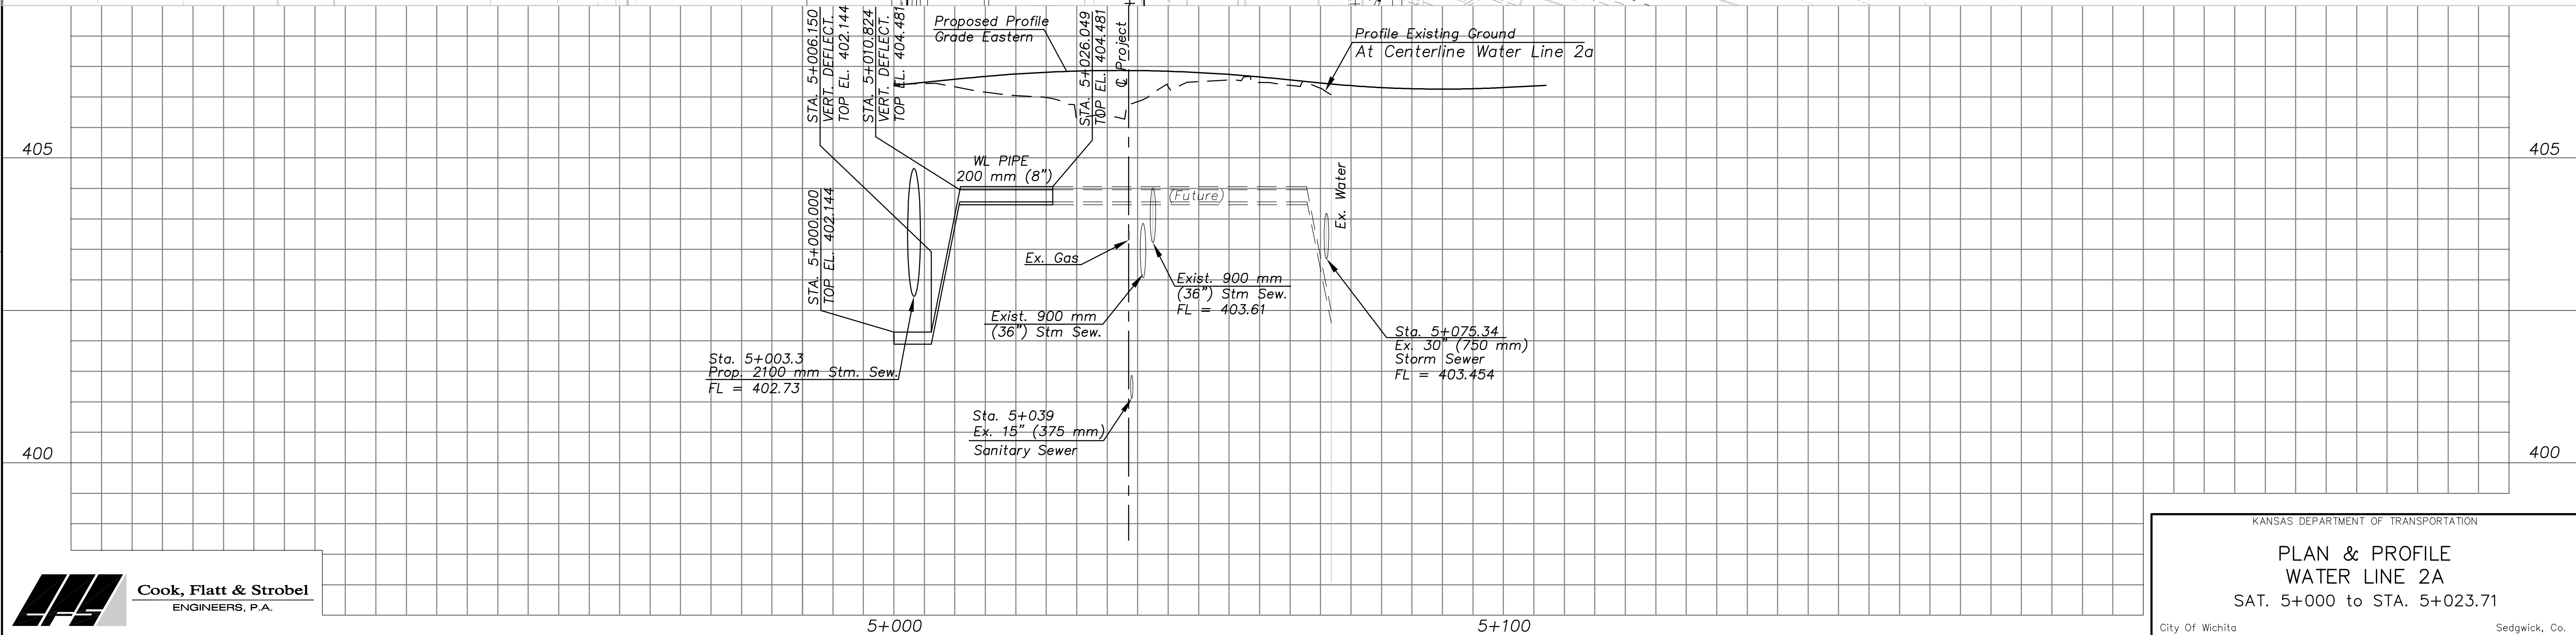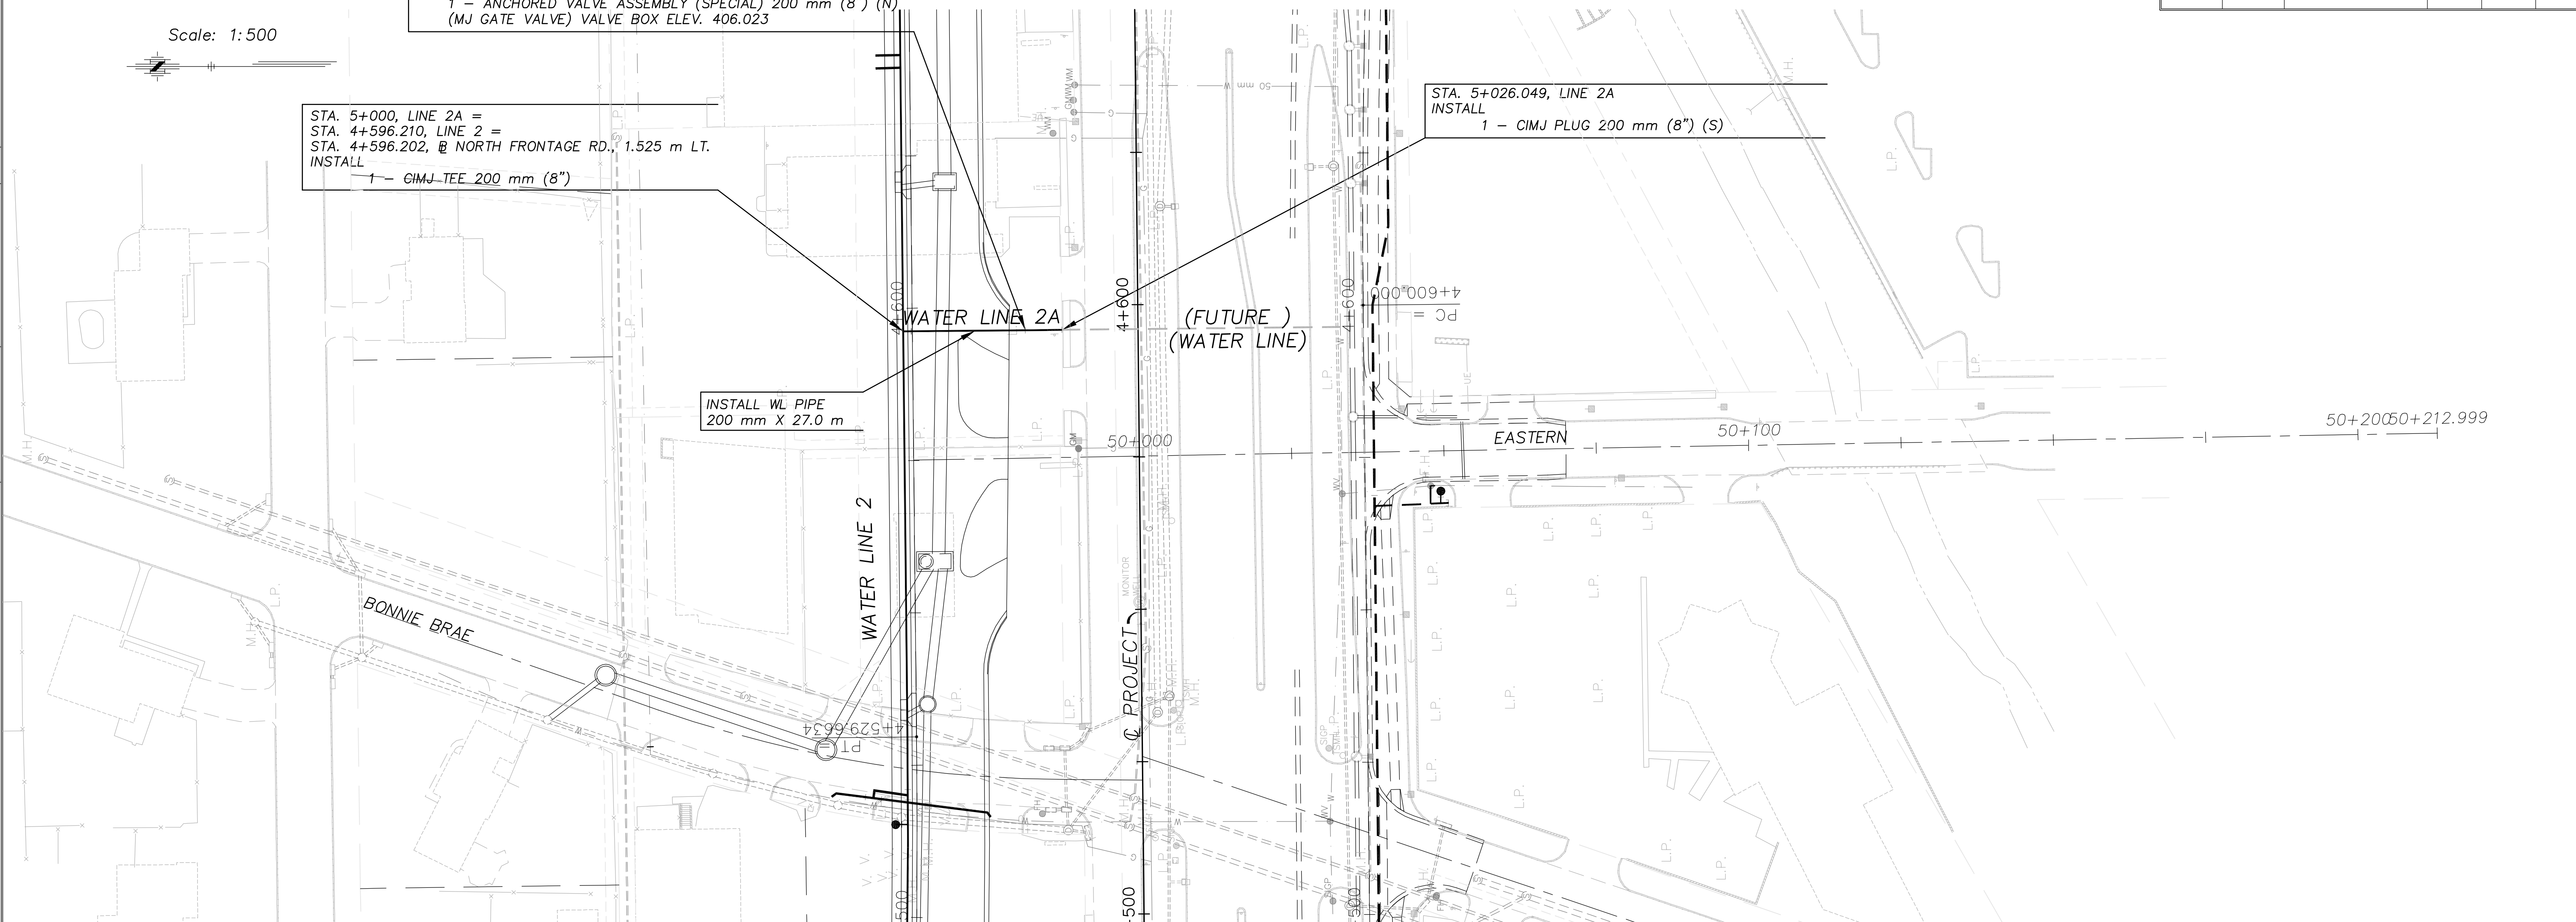

Drawn by: [Signature]
 Plotted:
 File: J:\01026\Water\VP-34



KANSAS DEPARTMENT OF TRANSPORTATION
PLAN & PROFILE
WATER LINE 2A
 SAT. 5+000 to STA. 5+023.71
 City Of Wichita Sedgwick, Co.