


STATE	PROJECT NO.	YEAR	SHEET NO.	TOTAL SHEETS
KANSAS	54-87 K-8258-05	2003	45	51

DATE	
BY	
PLOTTED AREAS	
CHECKED AREAS	

Drawn by: XS035
 Plotted: 1:100
 File: G:\00011PH2\Vol4

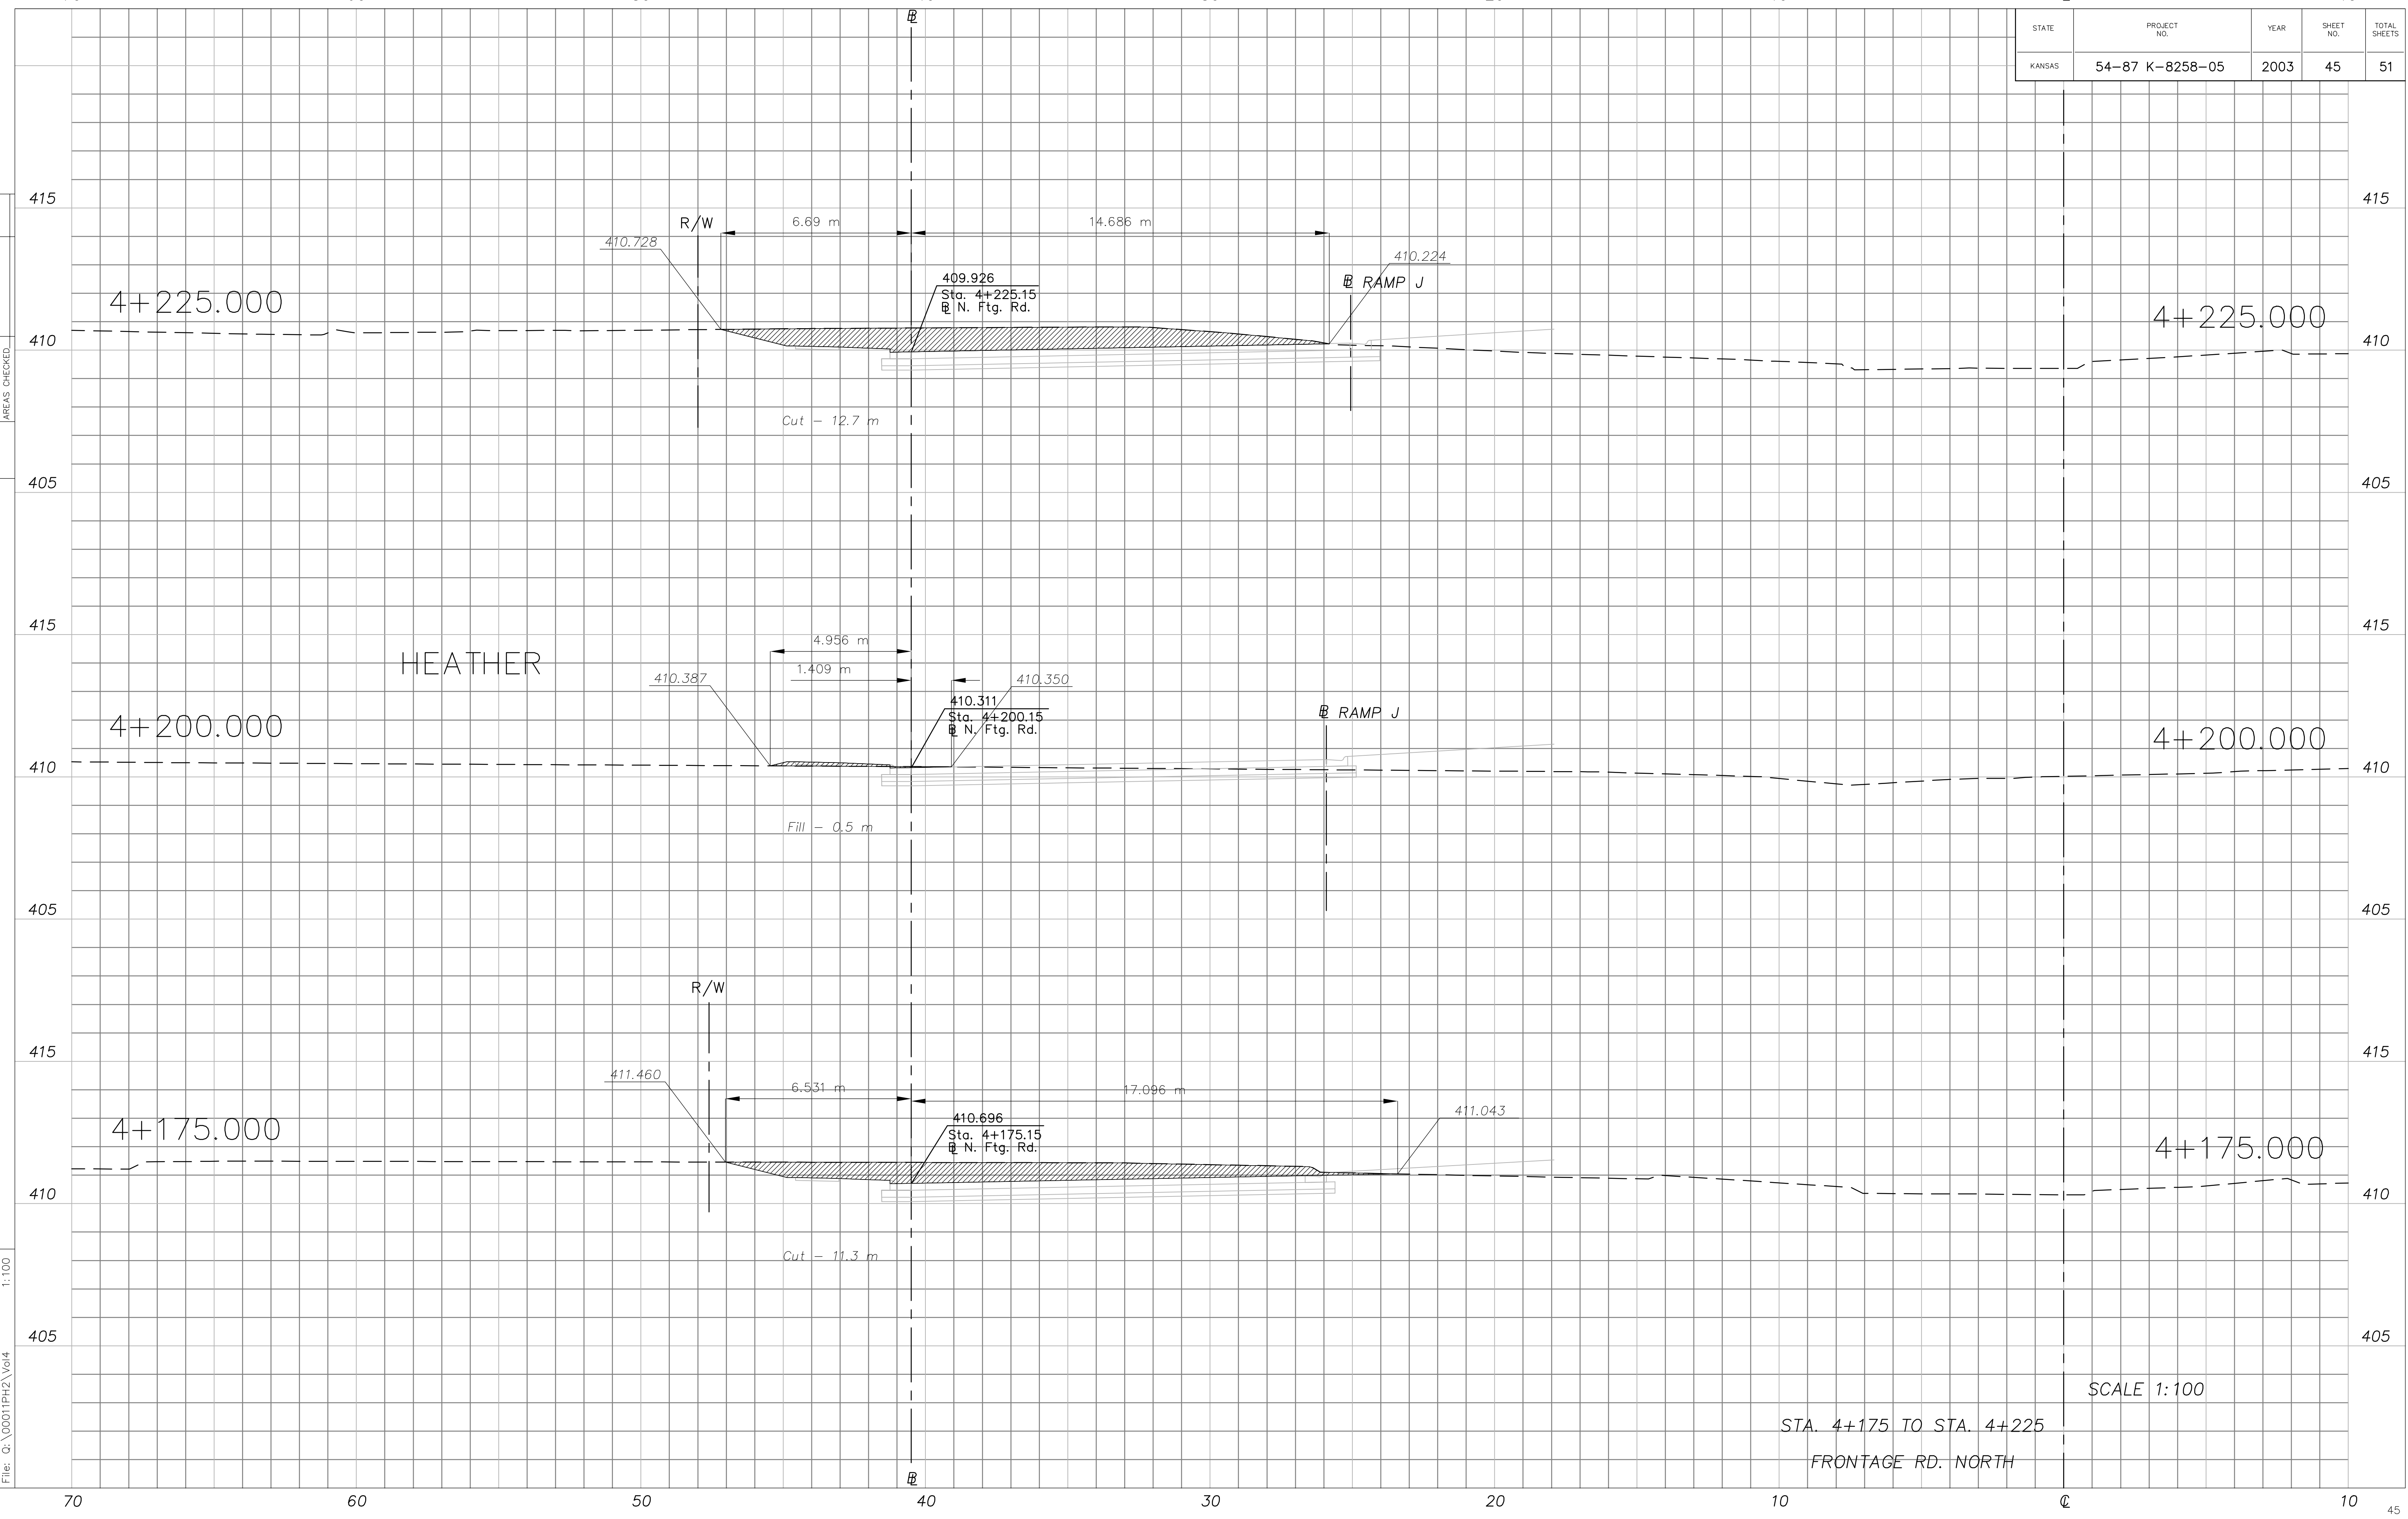

SCALE 1:100

STA. 4+175 TO STA. 4+225
 FRONTAGE RD. NORTH