


STATE	PROJECT NO.	YEAR	SHEET NO.	TOTAL SHEETS
KANSAS	54-87 K-8258-05	2003	49	51

DATE	BY

FINAL SURVEY	PLOTTED AREAS	CHECKED AREAS

Drawn by: XS043
 Plotted: 1:100
 File: G:\0001\PH2\Vol4

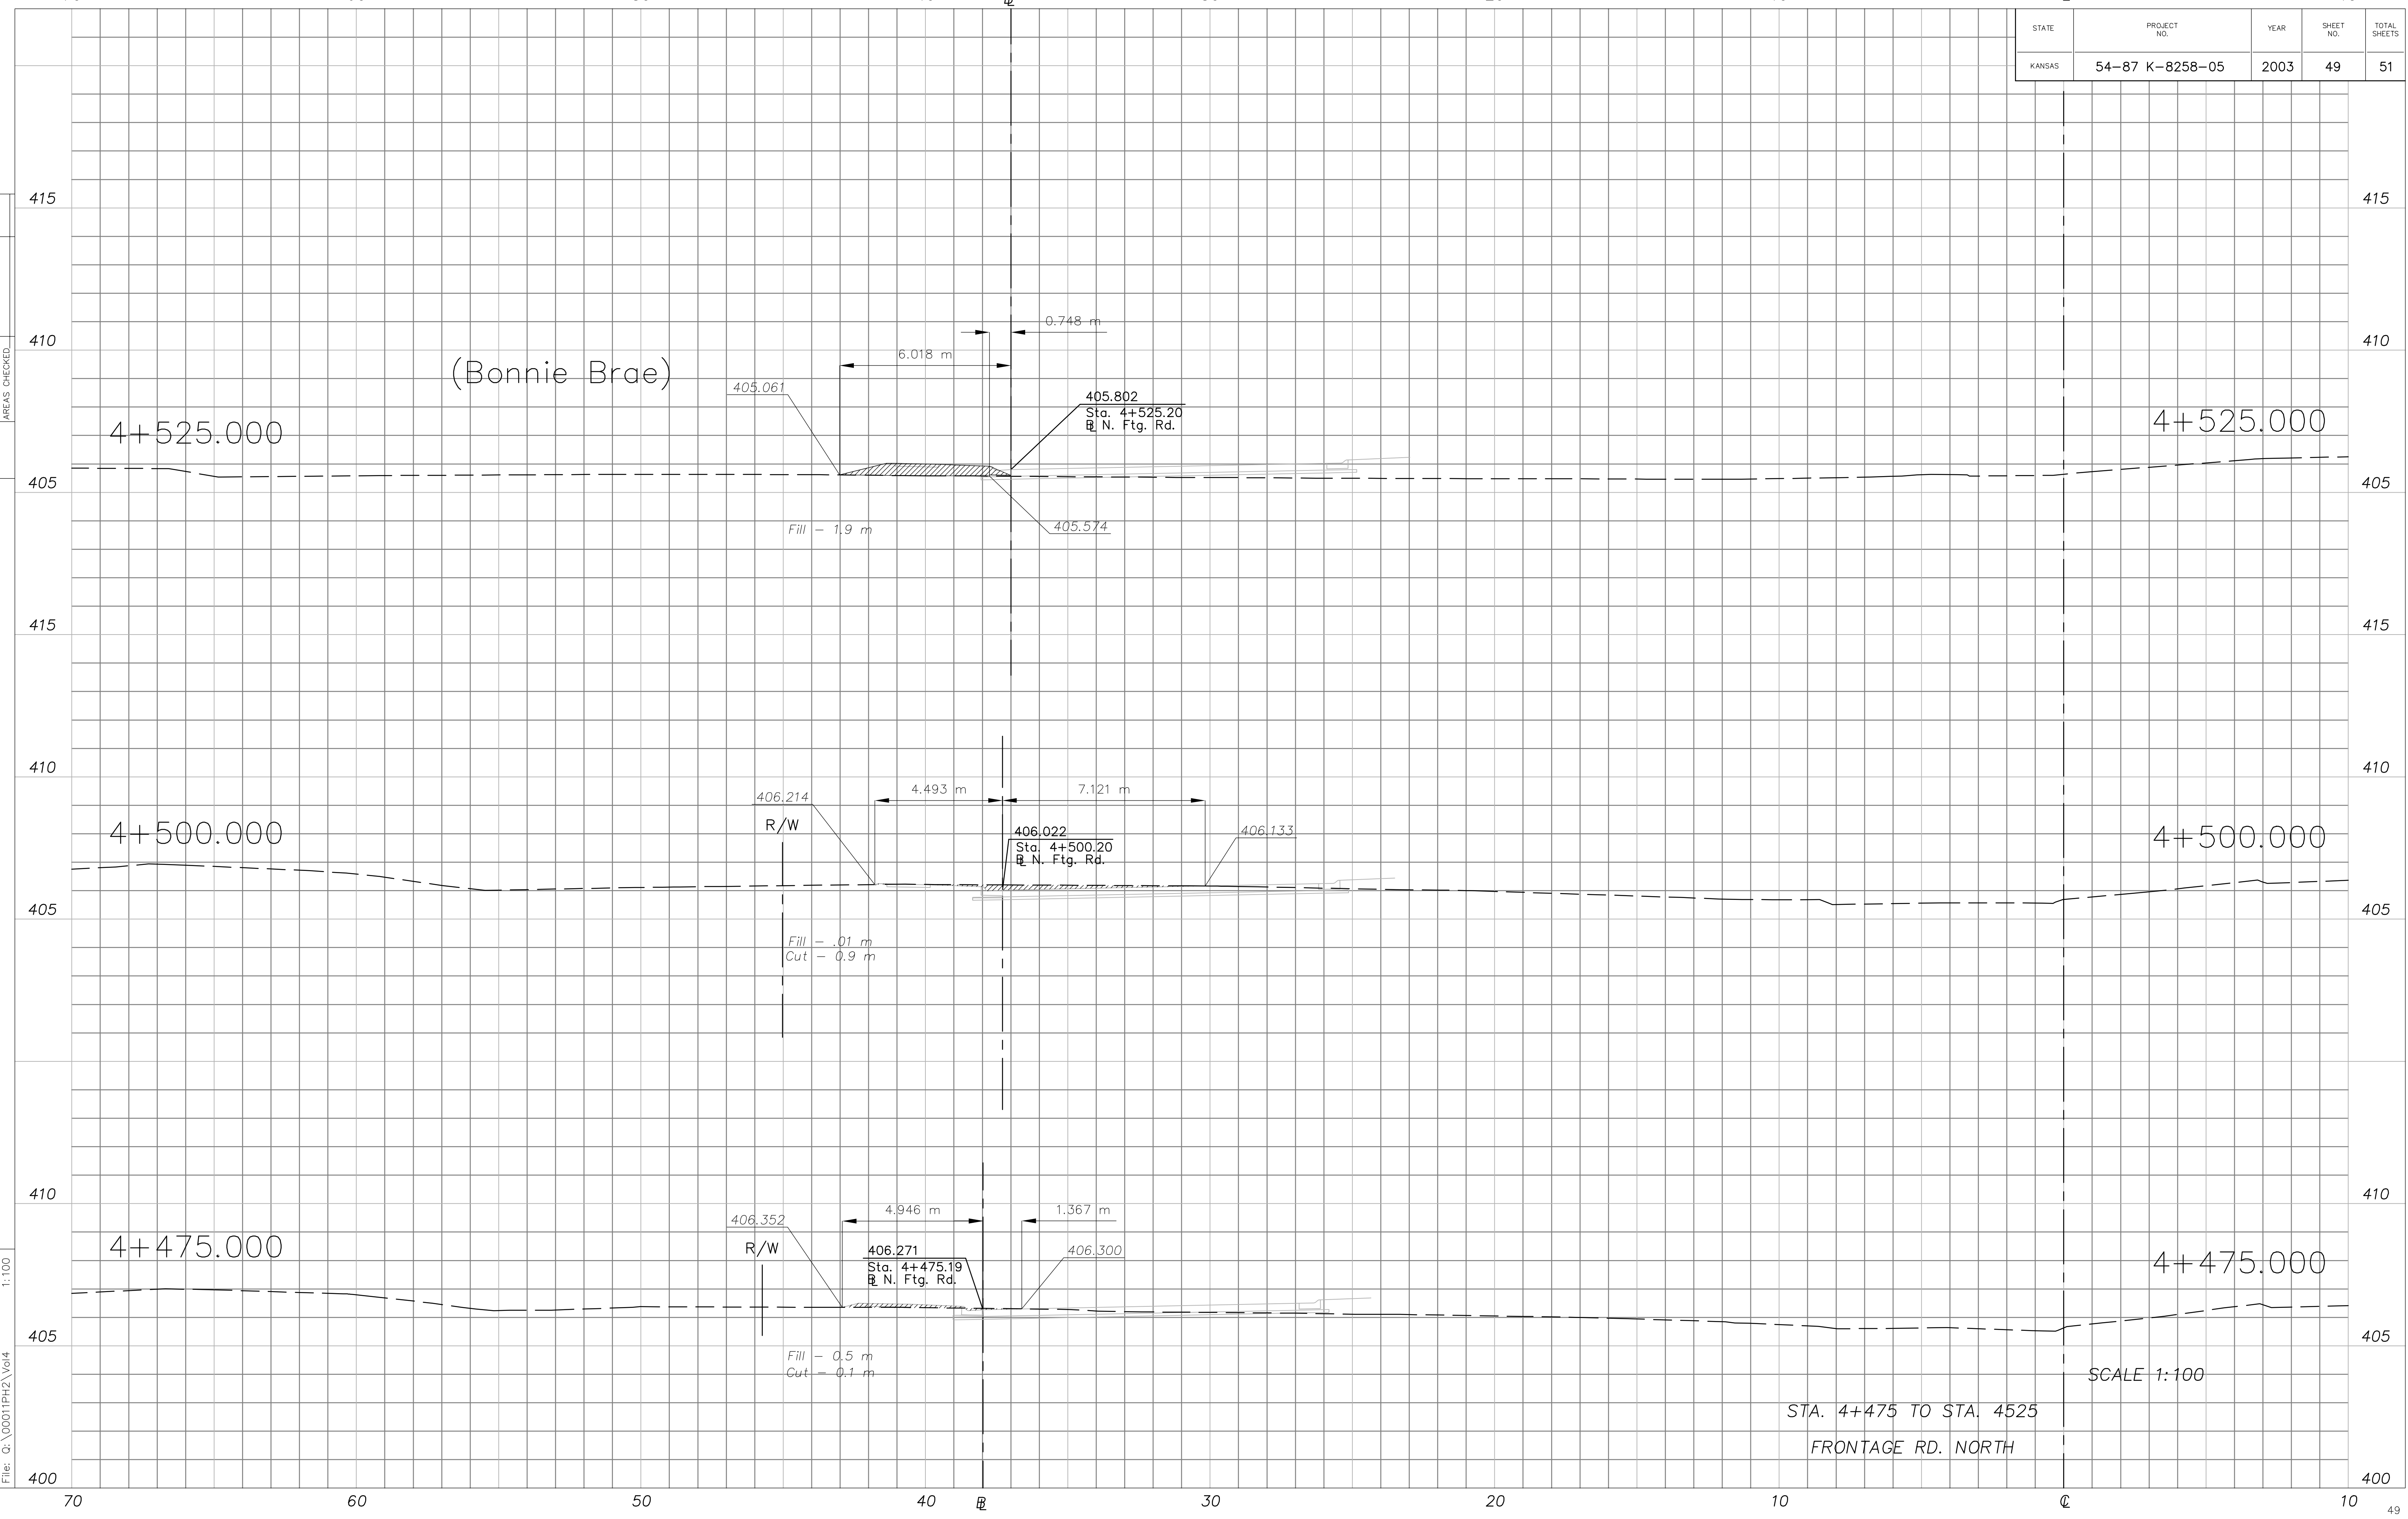

STA. 4+475 TO STA. 4525
 FRONTAGE RD. NORTH

SCALE 1:100