


STATE	PROJECT NO.	YEAR	SHEET NO.	TOTAL SHEETS
KANSAS	54-87 K-8258-05	2003	50	51

DATE	
BY	
FINAL SURVEY	
PLOTTED AREAS	
CHECKED AREAS	

Drawn by: XS045
 Plotted: 1:100
 File: G:\00011PH2\Vol4

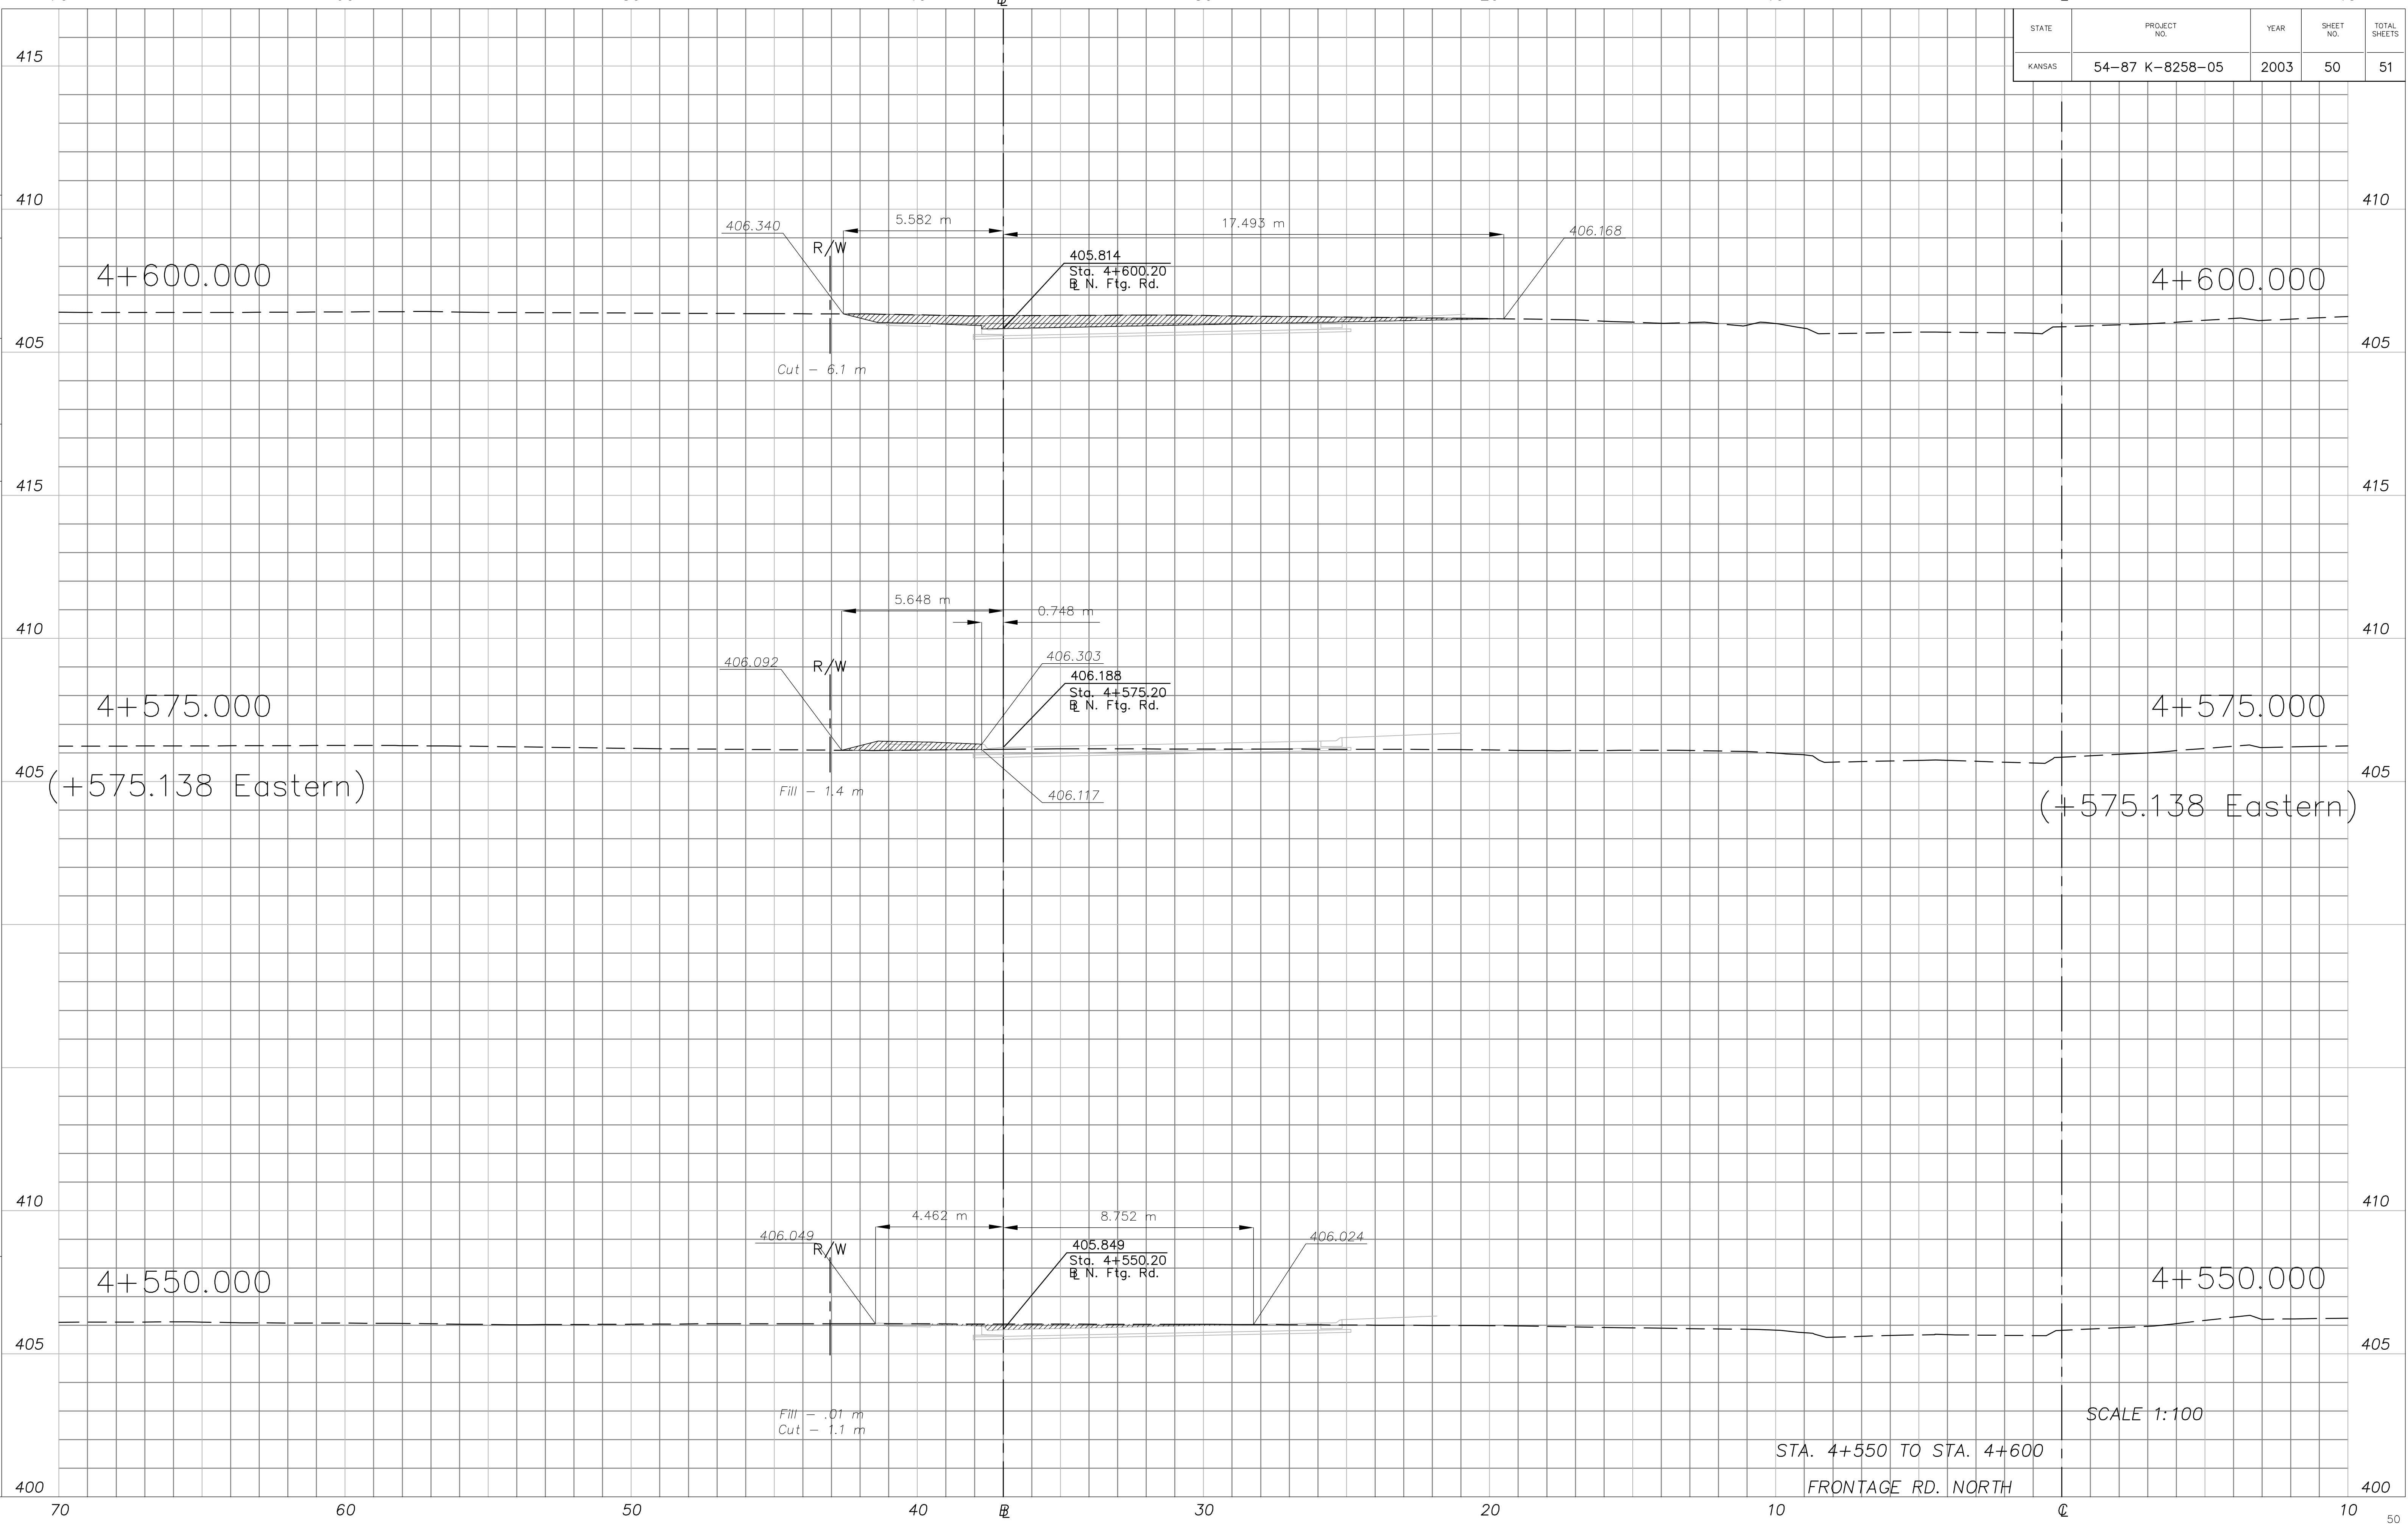

SCALE 1:100
 STA. 4+550 TO STA. 4+600
 FRONTAGE RD. NORTH