


STATE	PROJECT NO.	YEAR	SHEET NO.	TOTAL SHEETS
KANSAS	54-87 K-8258-05	2003	51	51

STA. 4+695.000 END GRADING PART 4

DATE
BY
FINAL SURVEY
PLOTTED AREAS CHECKED

Drawn by: XS047
 Plotted: 1:100
 File: G:\0001\PH2\Vol4

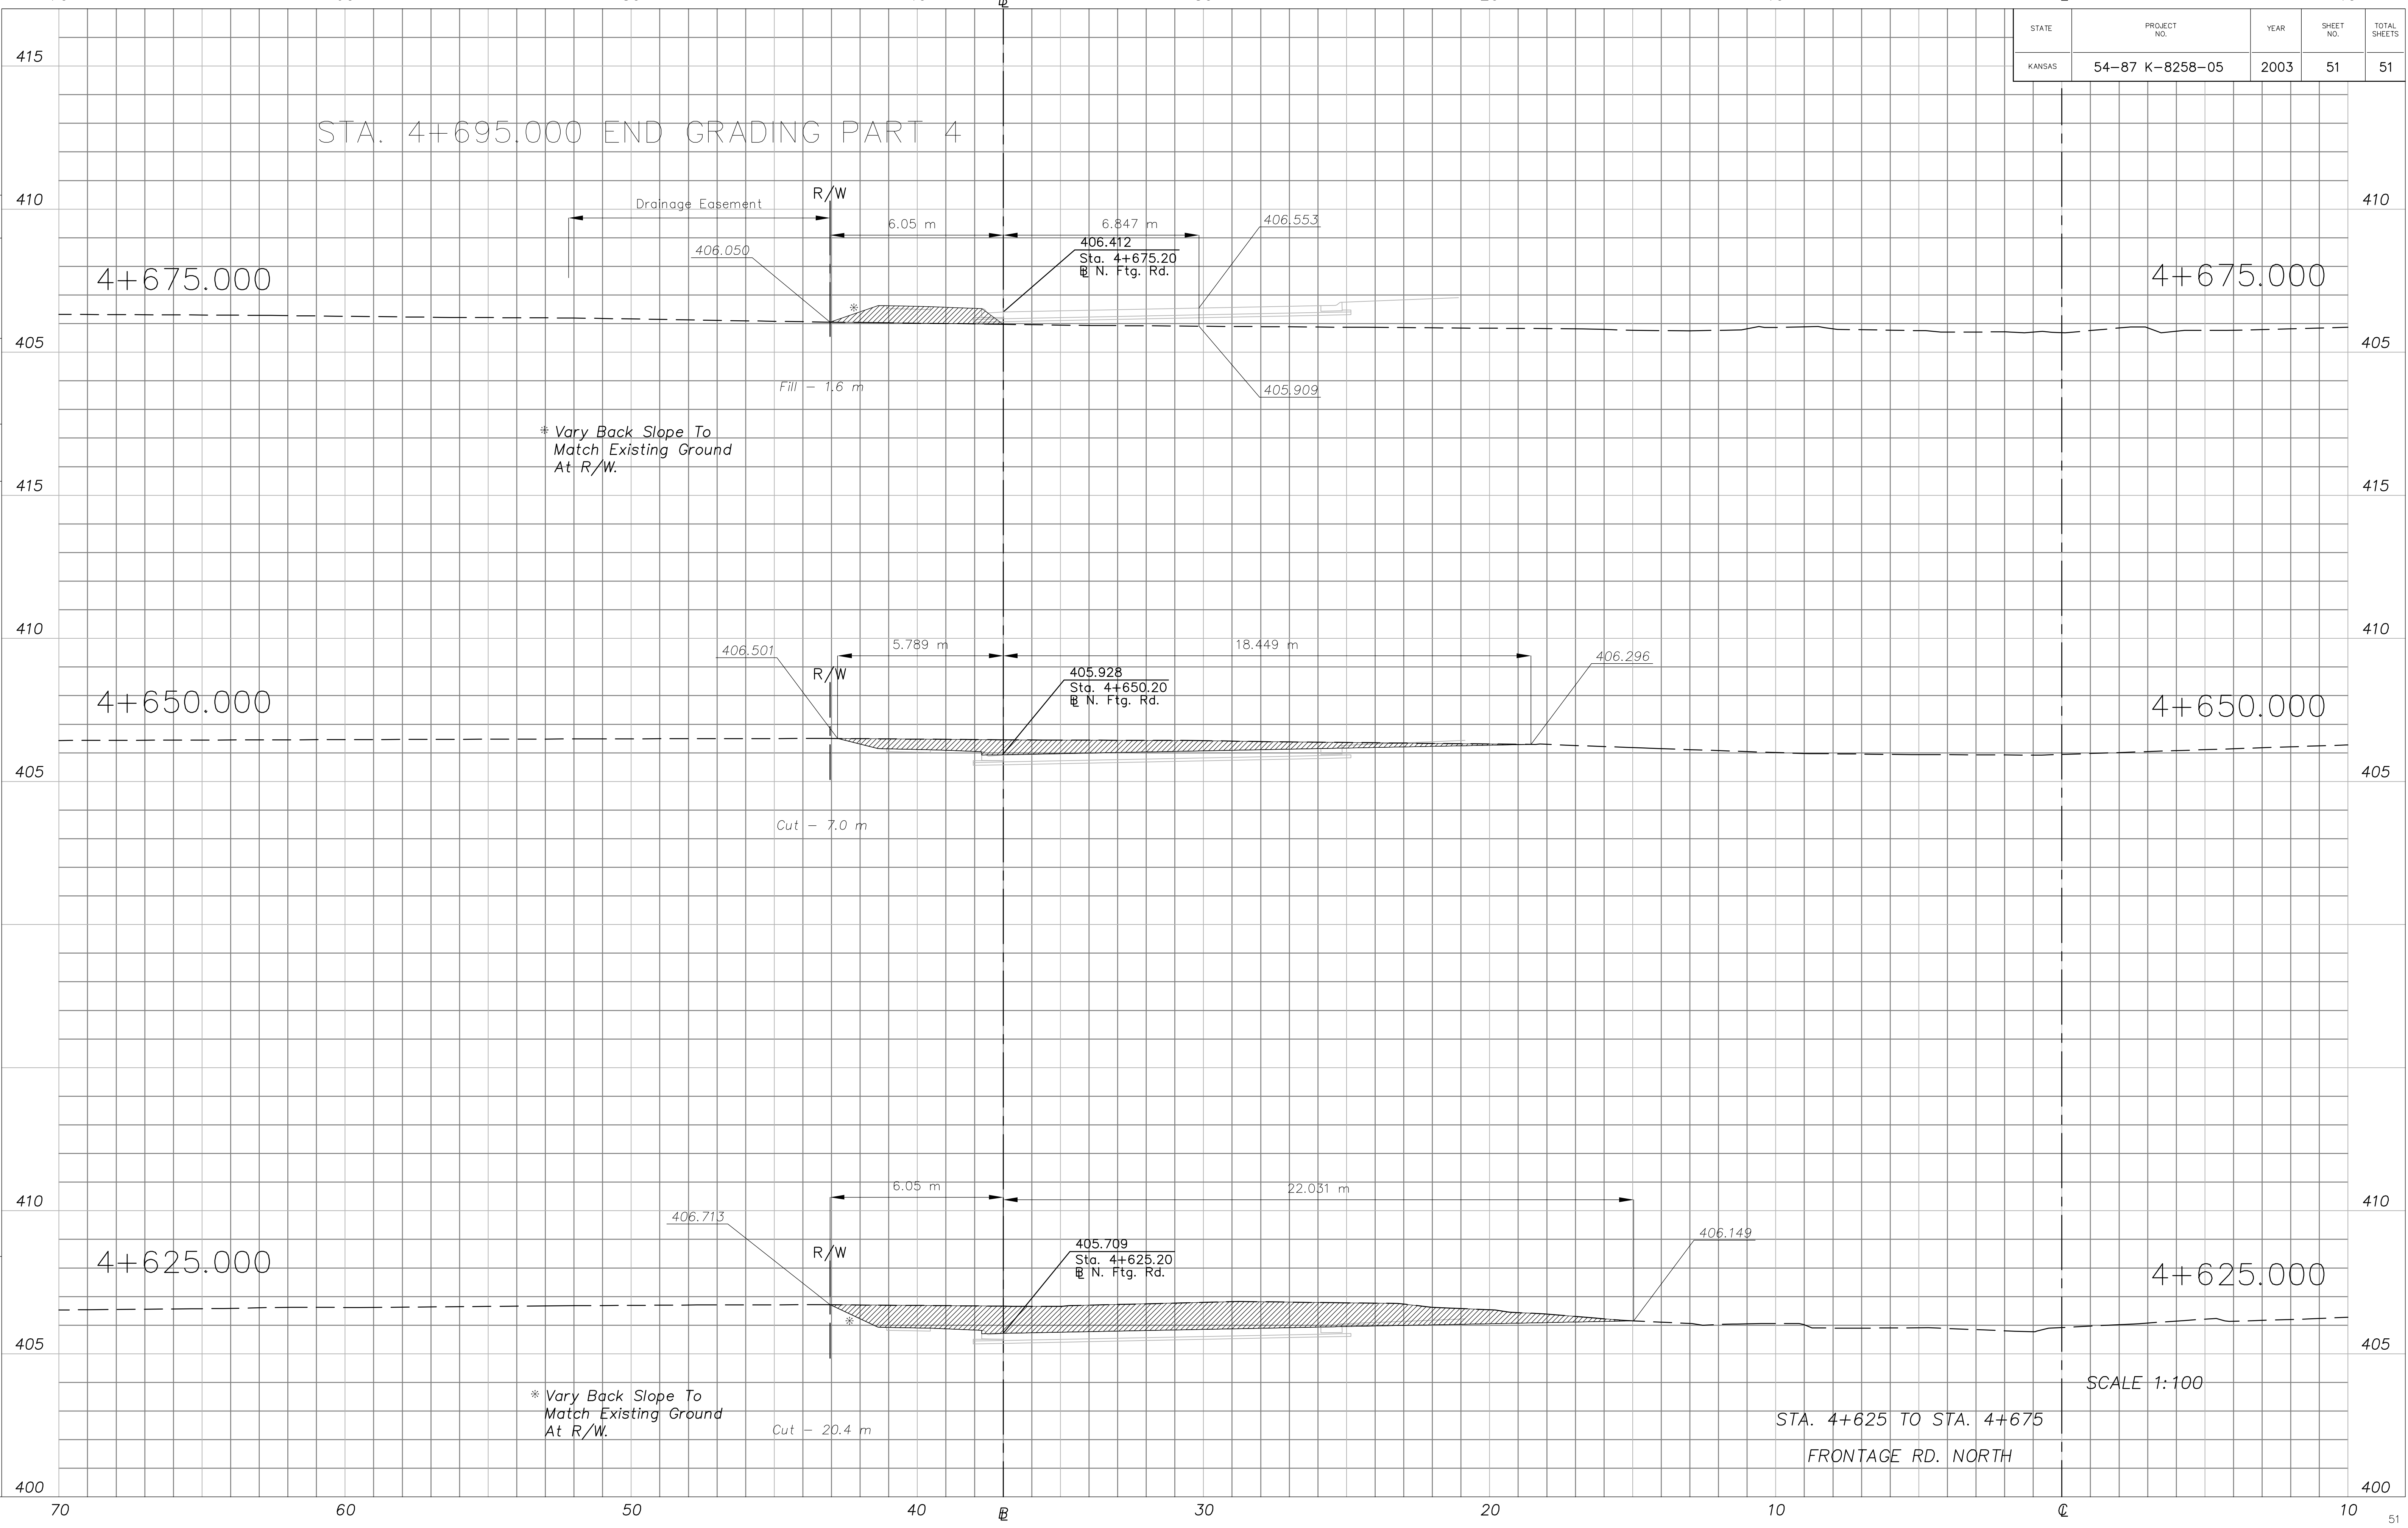

SCALE 1:100
 STA. 4+625 TO STA. 4+675
 FRONTAGE RD. NORTH