


Benchmarks

BM - Chiseled Square Cut Top
East End Cul-De-Sac on
Sunnybrook in Line With
Sunnybrook to the East
Elev. = 1284.98

Scale: *Century Pacific House*
1" = 20' (Horizontal)
2936 S. R.

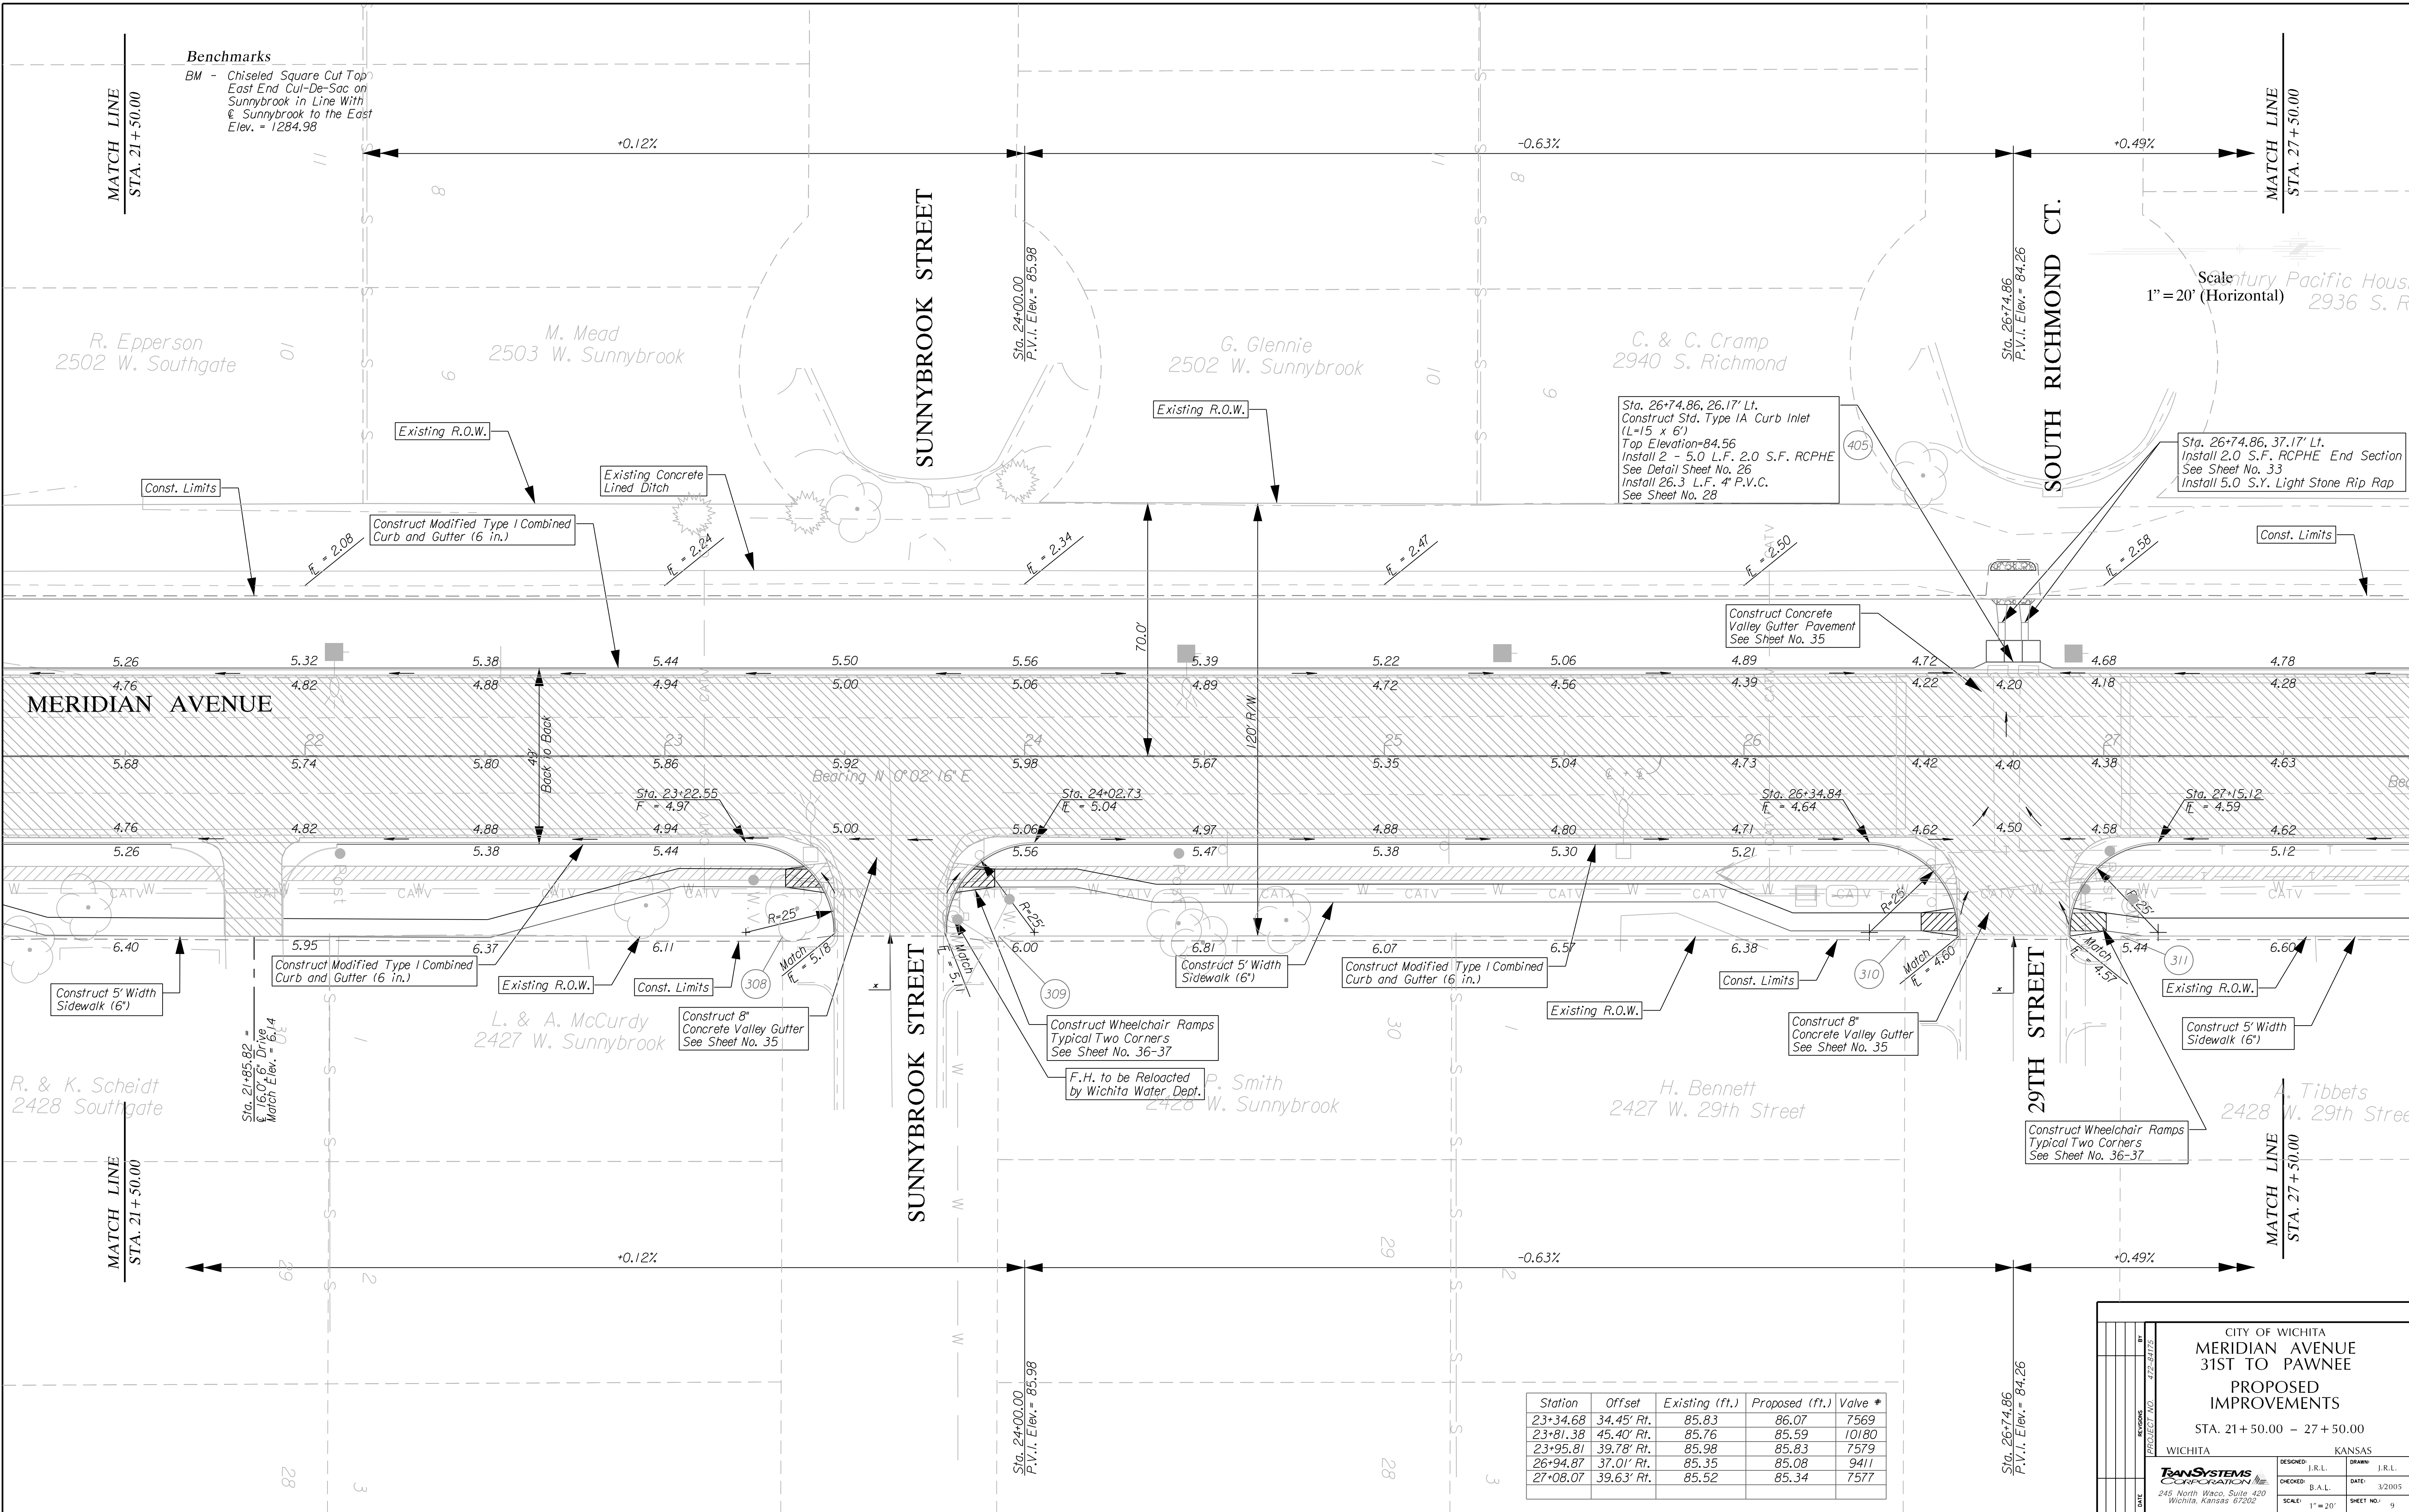

Station	Offset	Existing (ft.)	Proposed (ft.)	Valve #
23+34.68	34.45' Rt.	85.83	86.07	7569
23+81.38	45.40' Rt.	85.76	85.59	10180
23+95.81	39.78' Rt.	85.98	85.83	7579
26+94.87	37.01' Rt.	85.35	85.08	9411
27+08.07	39.63' Rt.	85.52	85.34	7577

CITY OF WICHITA
MERIDIAN AVENUE
31ST TO PAWNEE
PROPOSED
IMPROVEMENTS
STA. 21+50.00 - 27+50.00

WICHITA KANSAS

TRAN SYSTEMS CORPORATION
245 North Waco, Suite 420
Wichita, Kansas 67202

DESIGNED BY: J.R.L.
CHECKED BY: B.A.L.
DATE: 3/2005

SCALE: 1" = 20'
SHEET NO.: 9

8: \\063\0005\road\ppd\k.sh