


Benchmarks
 BM - Chiseled Square Cut Top
 West End South Side Conc.
 Handrail over RCB +/- 60'
 South West of E Meridian and
 +/- 20' South of Wildwood Street
 Elev. = 1288.93

Scale
 1" = 20' (Horizontal)

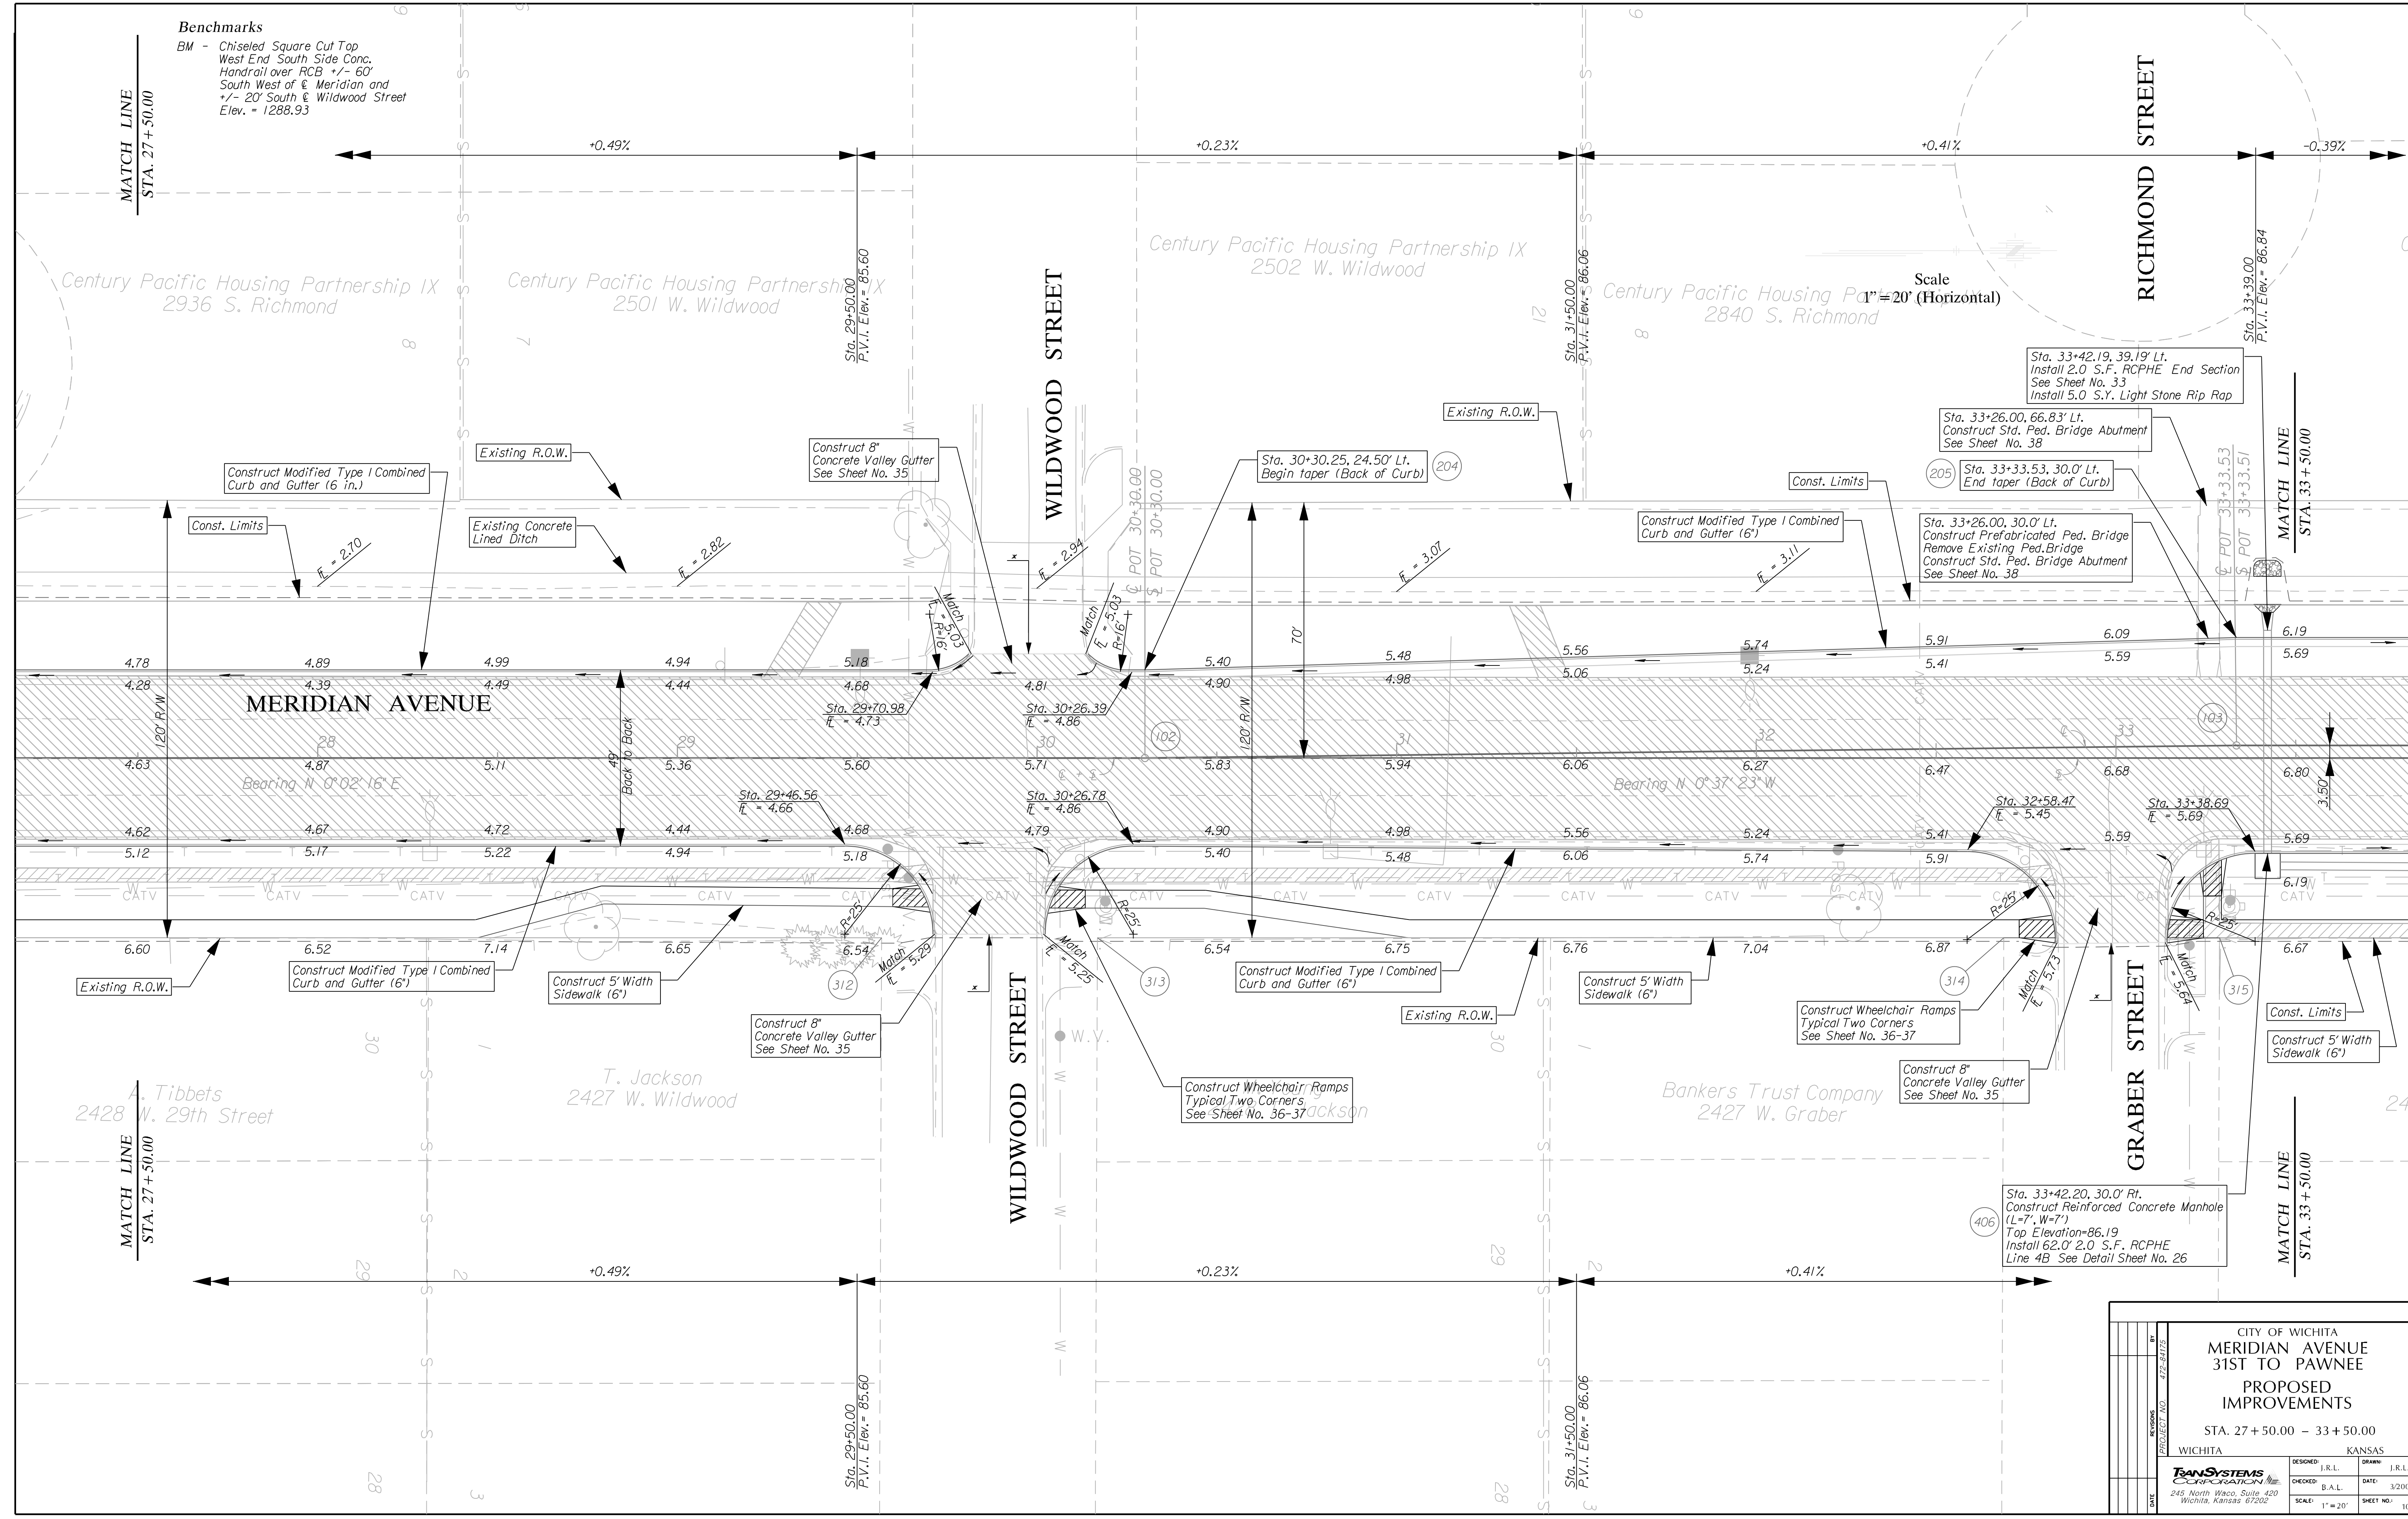

CITY OF WICHITA		KANSAS	
MERIDIAN AVENUE 31ST TO PAWNEE			
PROPOSED IMPROVEMENTS			
STA. 27 + 50.00 - 33 + 50.00			
WICHITA		KANSAS	
DESIGNED BY	J.R.L.	DRAWN BY	J.R.L.
CHECKED BY	B.A.L.	DATE	3/2005
SCALE	1" = 20'	SHEET NO.	10

PROJECT NO. 472-2472
 TRAN SYSTEMS CORPORATION
 245 North Waco, Suite 420
 Wichita, Kansas 67202

8:\w053\0005\road\pp04.dwg