
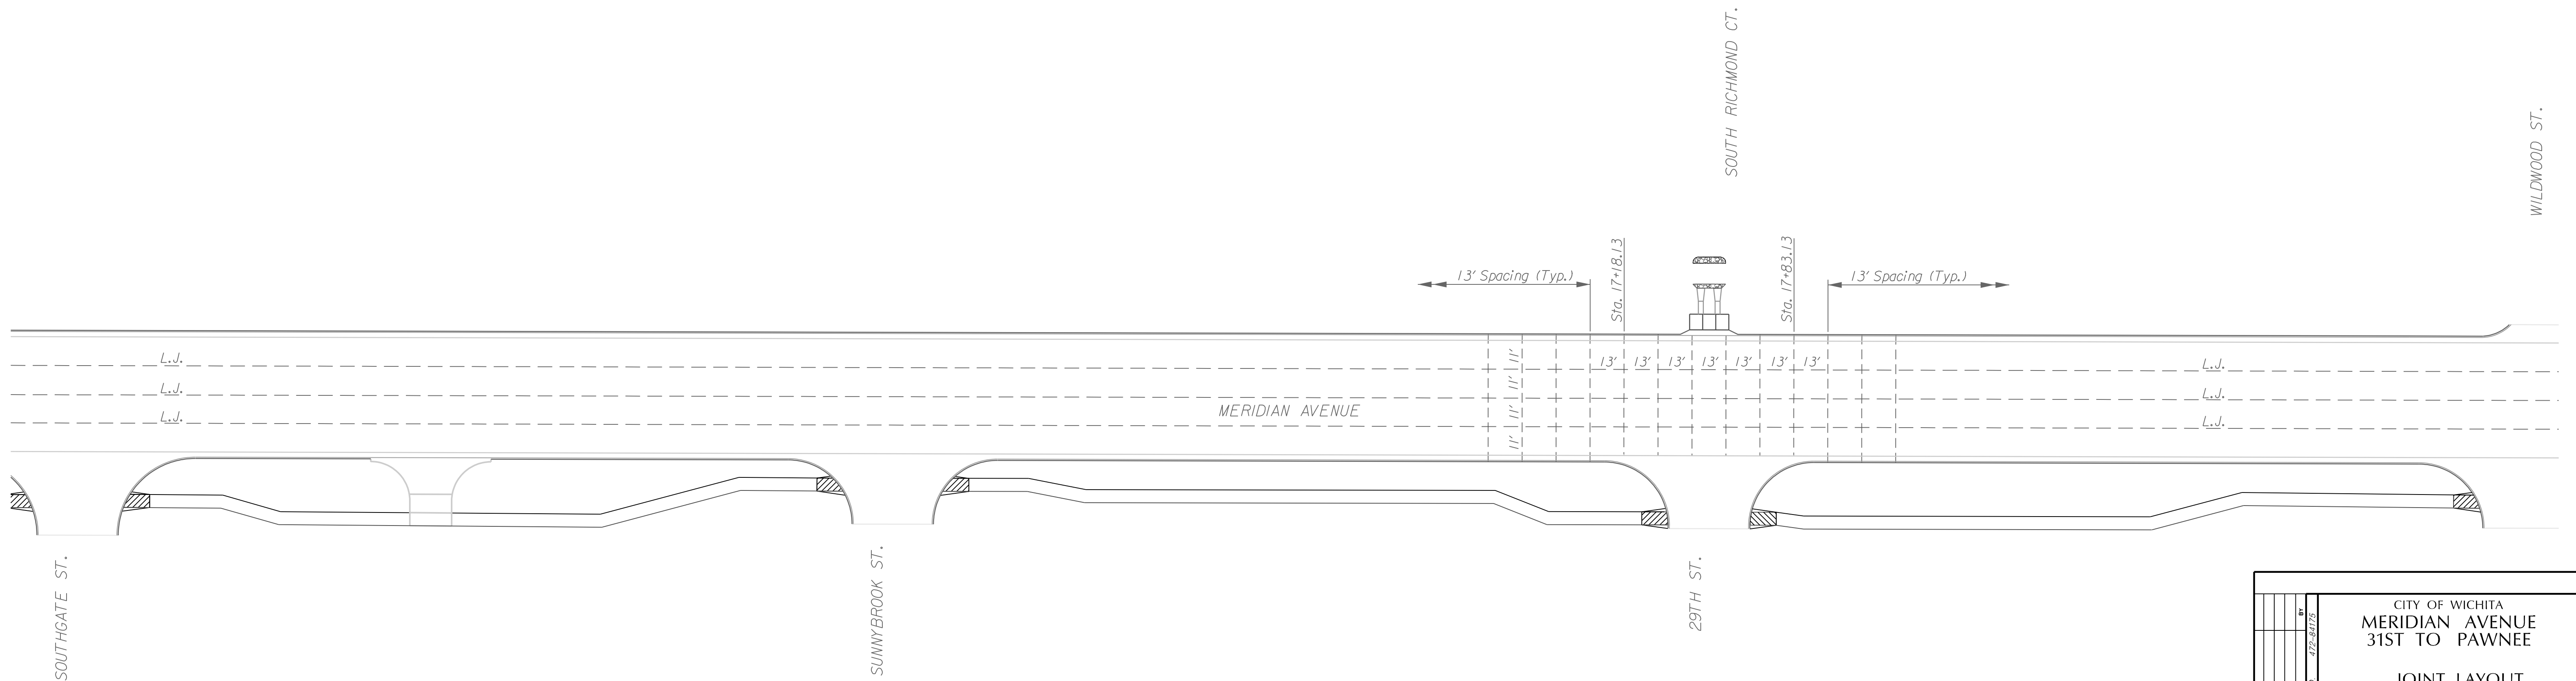


LEGEND

- Longitudinal Joint --- L.J. ---
- Keyed Joint (not tied) --- K.J. ---
- Contraction Joint --- ---
- Construction Joint --- Const. Jnt. ---

Scale
1" = 30' (Horizontal)

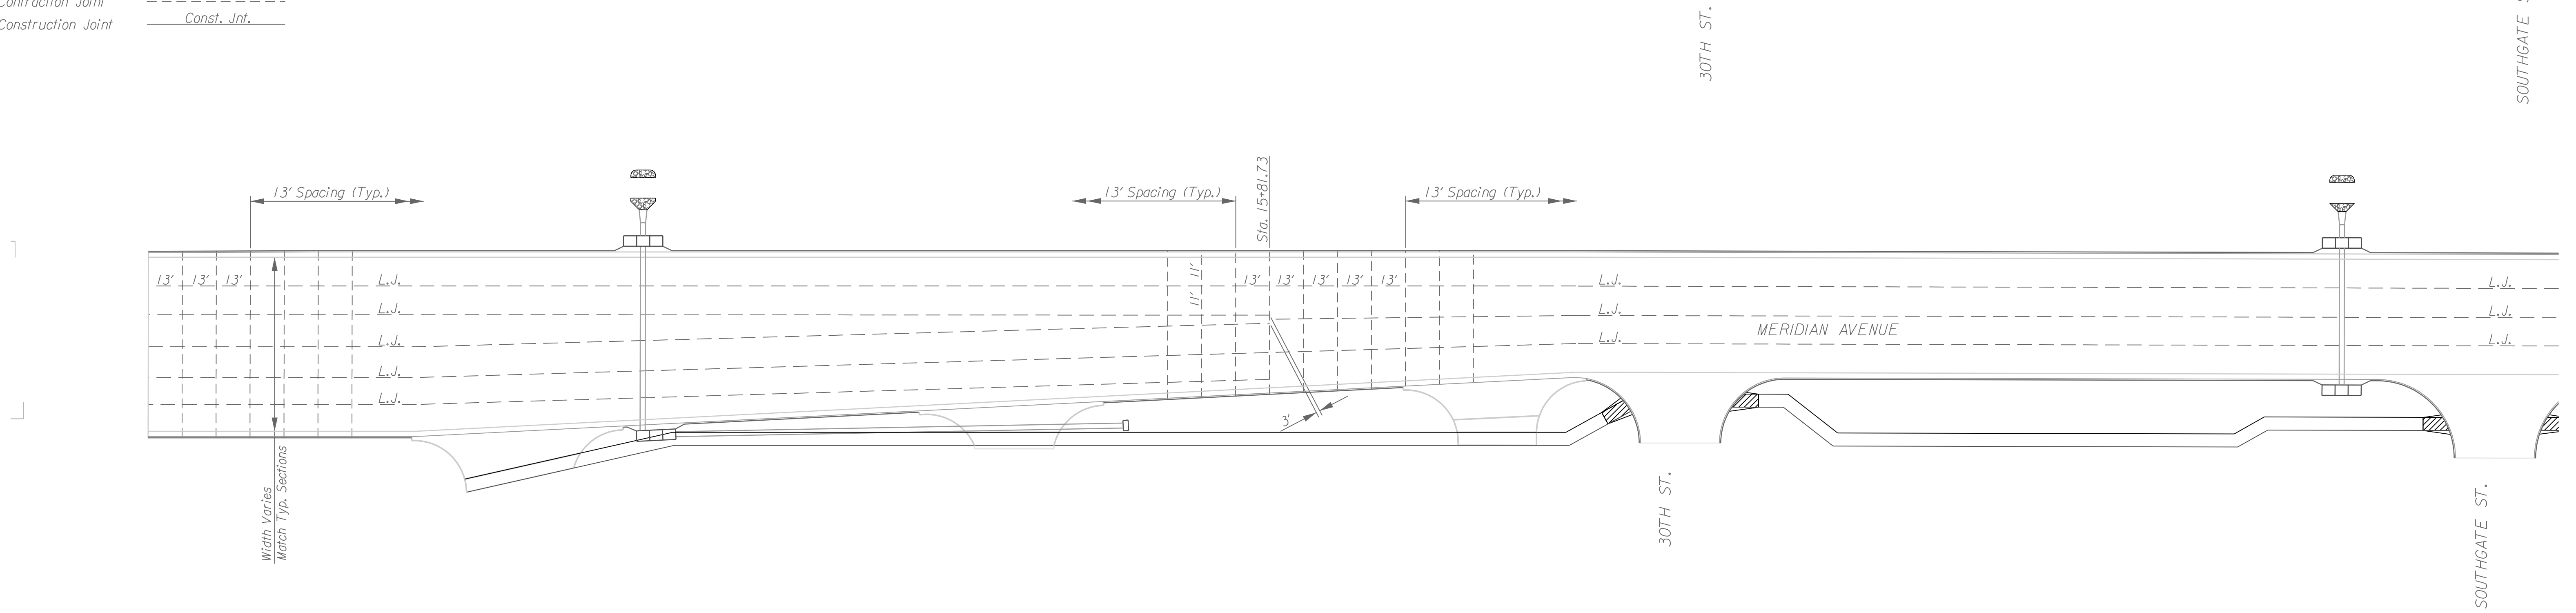

CITY OF WICHITA MERIDIAN AVENUE 31ST TO PAWNEE	
JOINT LAYOUT Sta. 11+52.66 - Sta. 30+00.00	
WICHITA, KANSAS	
DESIGNED: J.R.L.	DRAWN: J.R.L.
CHECKED: B.A.L.	DATE: 3/2005
SCALE: 1" = 30'	
SHEET NO: 40	